


Amendment		
A	Floor resistance measure shown	17 Jul 24




No.20 No.18

South Elevation

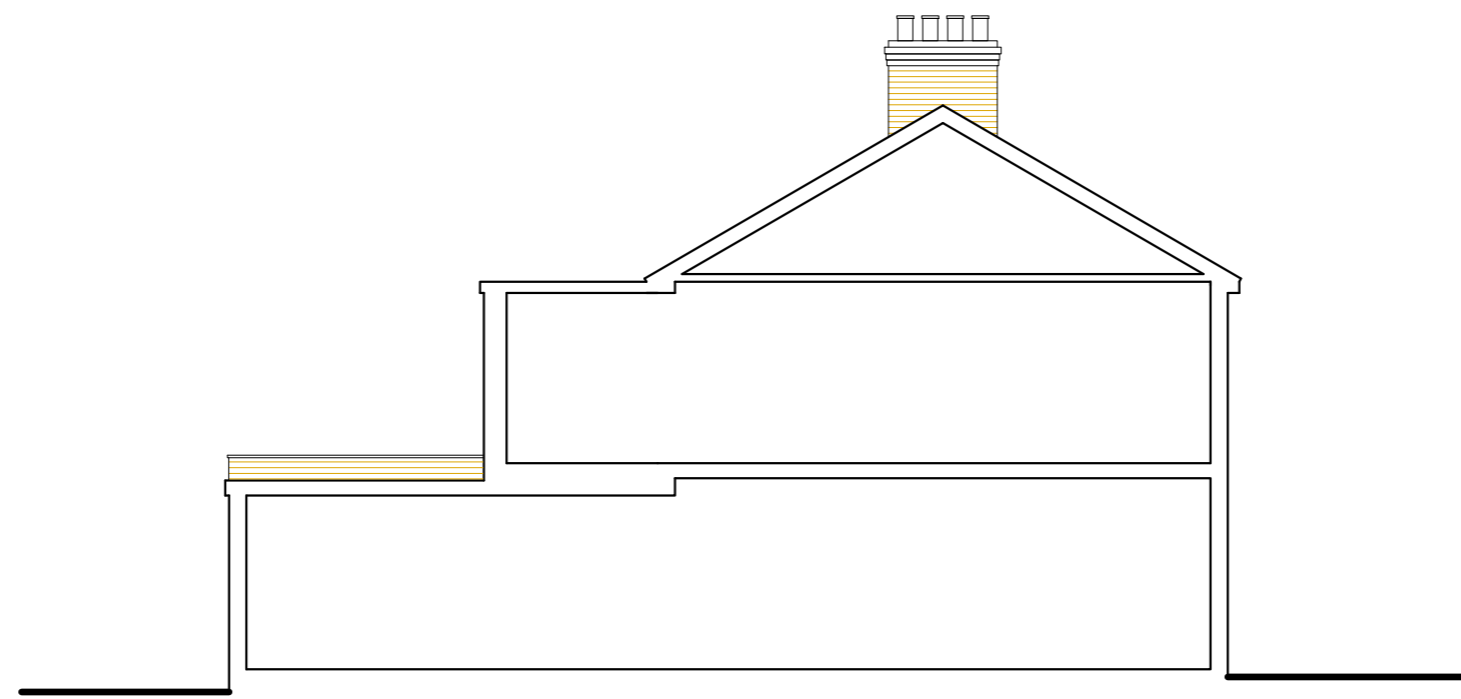

No.18

West Elevation

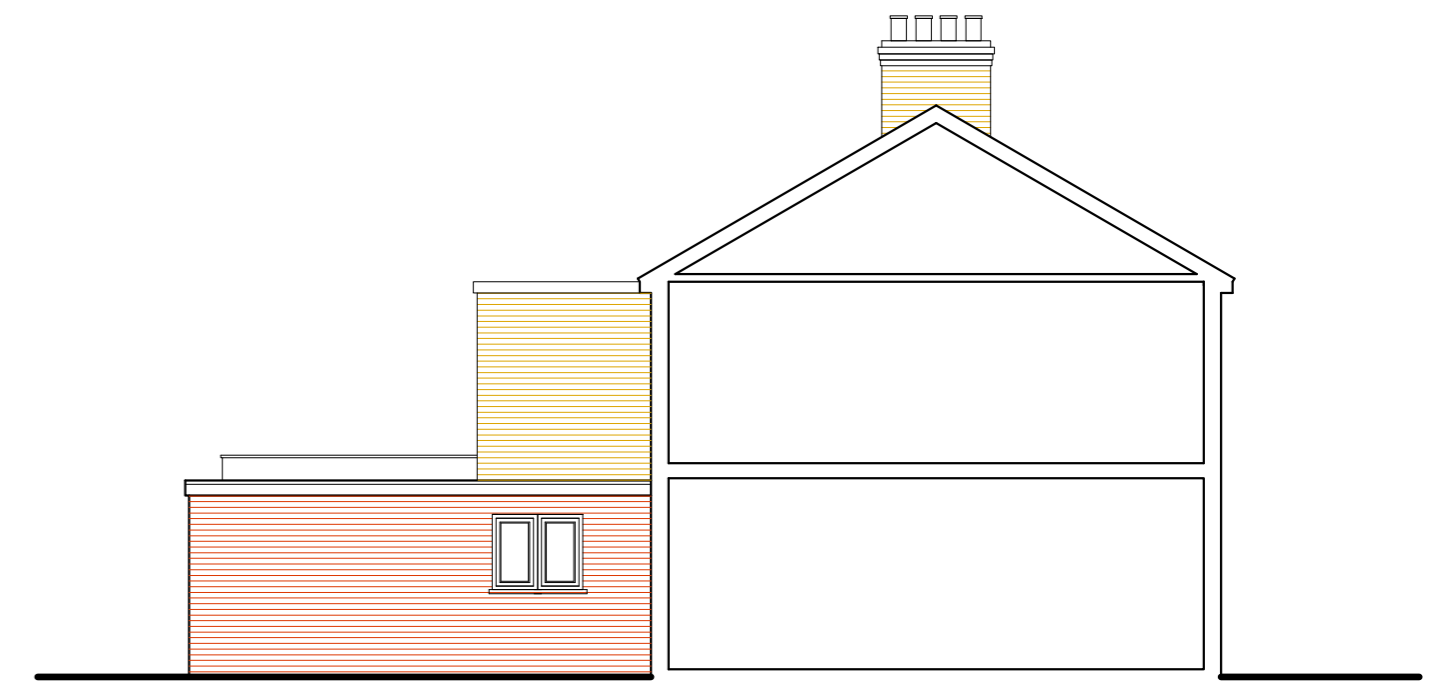


No.20



No.18 No.20


North Elevation

Materials and constructions with low permeability

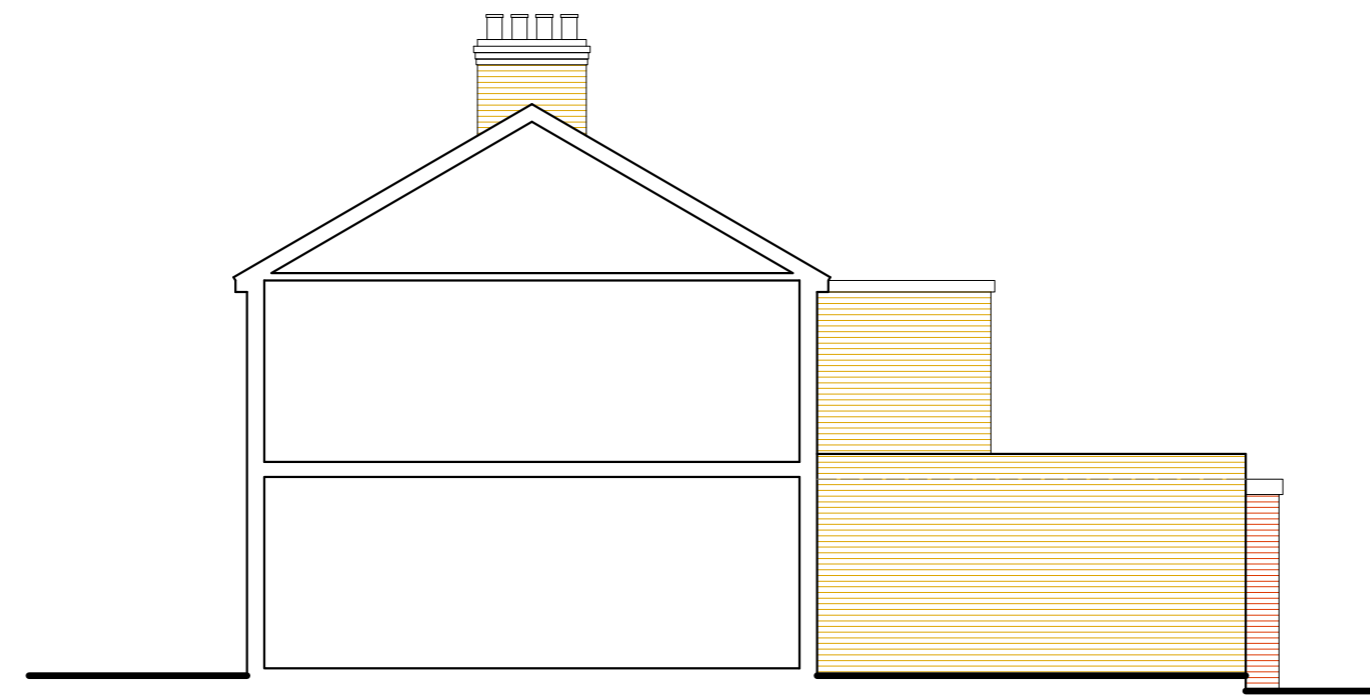

No.18


East Elevation

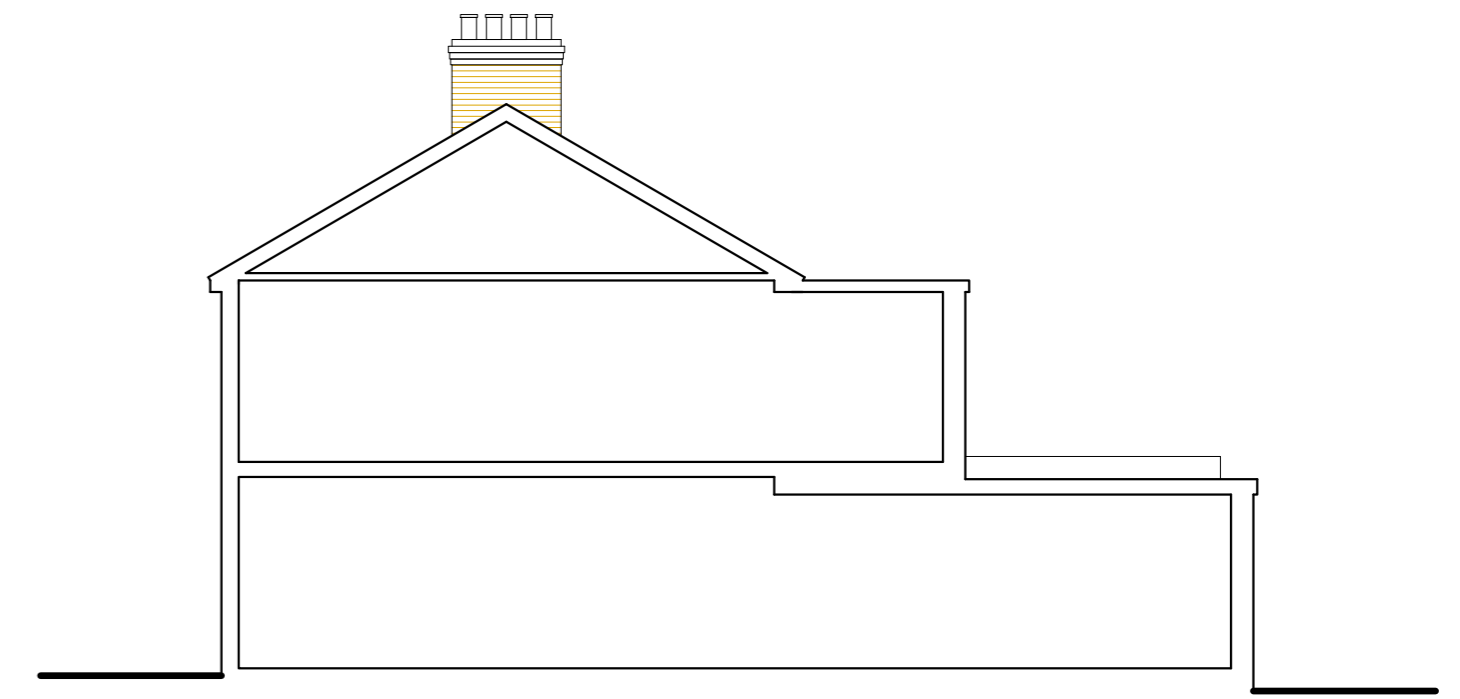

No.20

PROPOSED ELEVATIONS

18 & 20 Denmark Road, Twickenham, TW2 5EN

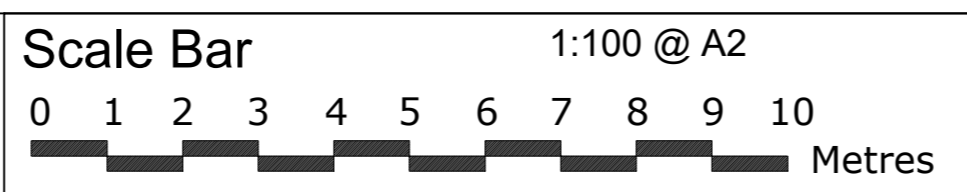

THE GILLETT MACLEOD PARTNERSHIP  
Chartered Architects & Town Planning Consultants  
1 High Road Old Eastcote Pinner Middlesex HA5 2EW tel. 0208 868 1333

Drg. No. 24/3620/06<sup>A</sup>  
Scale 1:100  
Date 12/03/24  
Drawn by KH

REVISION
A
(C) drawer