



## EXISTING FENCE ELEVATION

refer to Site Plan for location

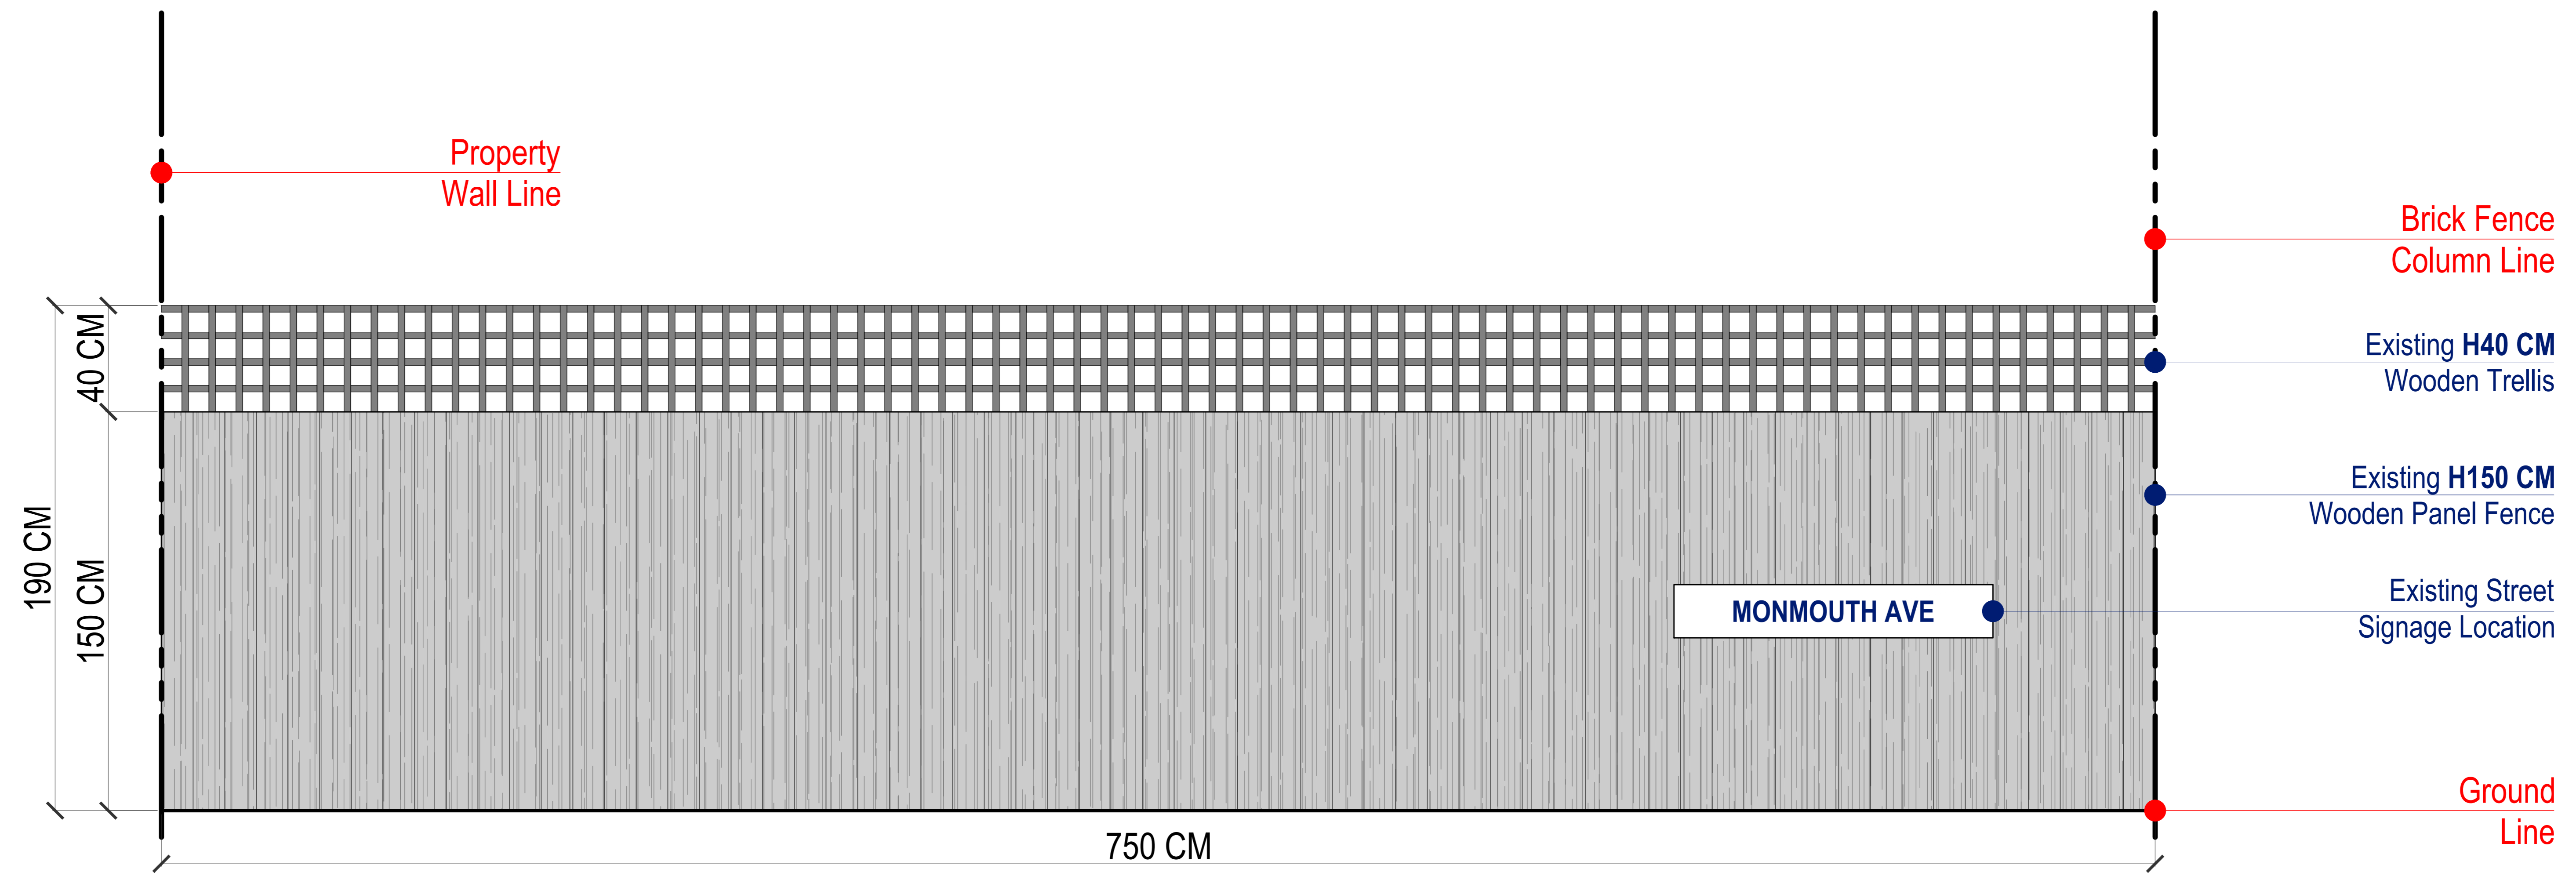

## PROPOSED FENCE ELEVATION

refer to Site Plan for location

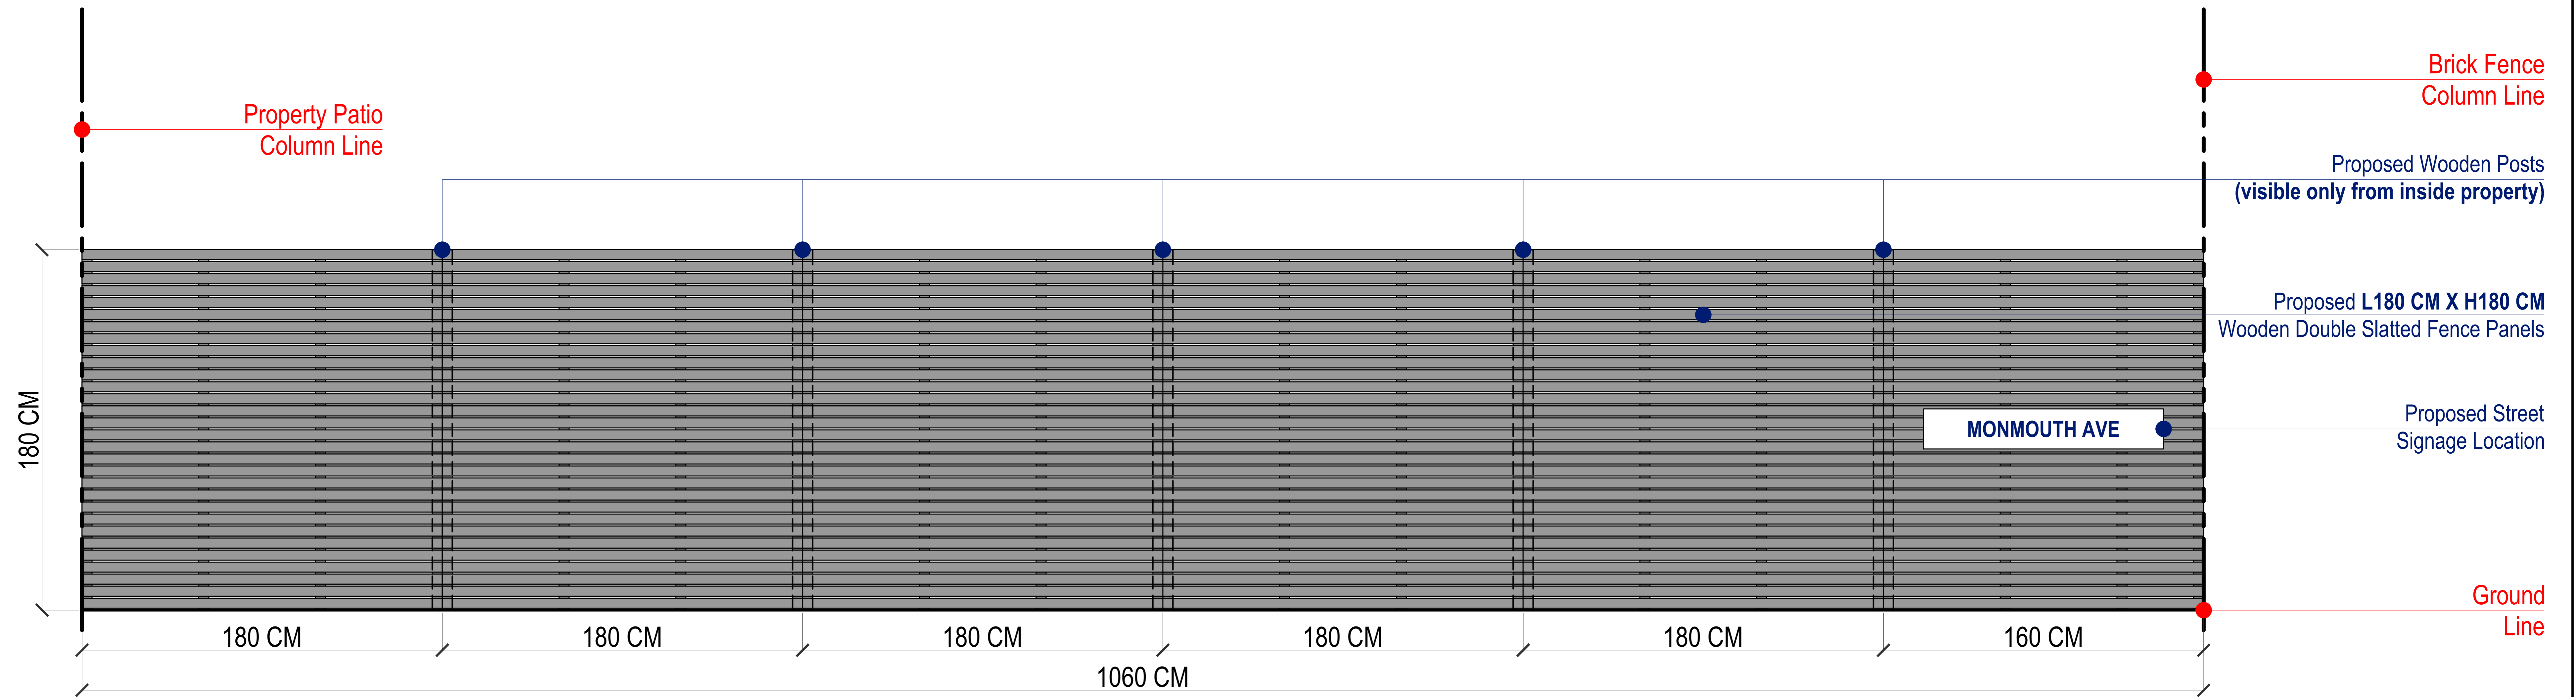

DRAWING TITLE:	Fence Detail
SCALE:	1:50
DRAWN BY:	ADR
DRAWING NO:	01
OWNER:	Julia
REVISION NO:	