



NOTES:

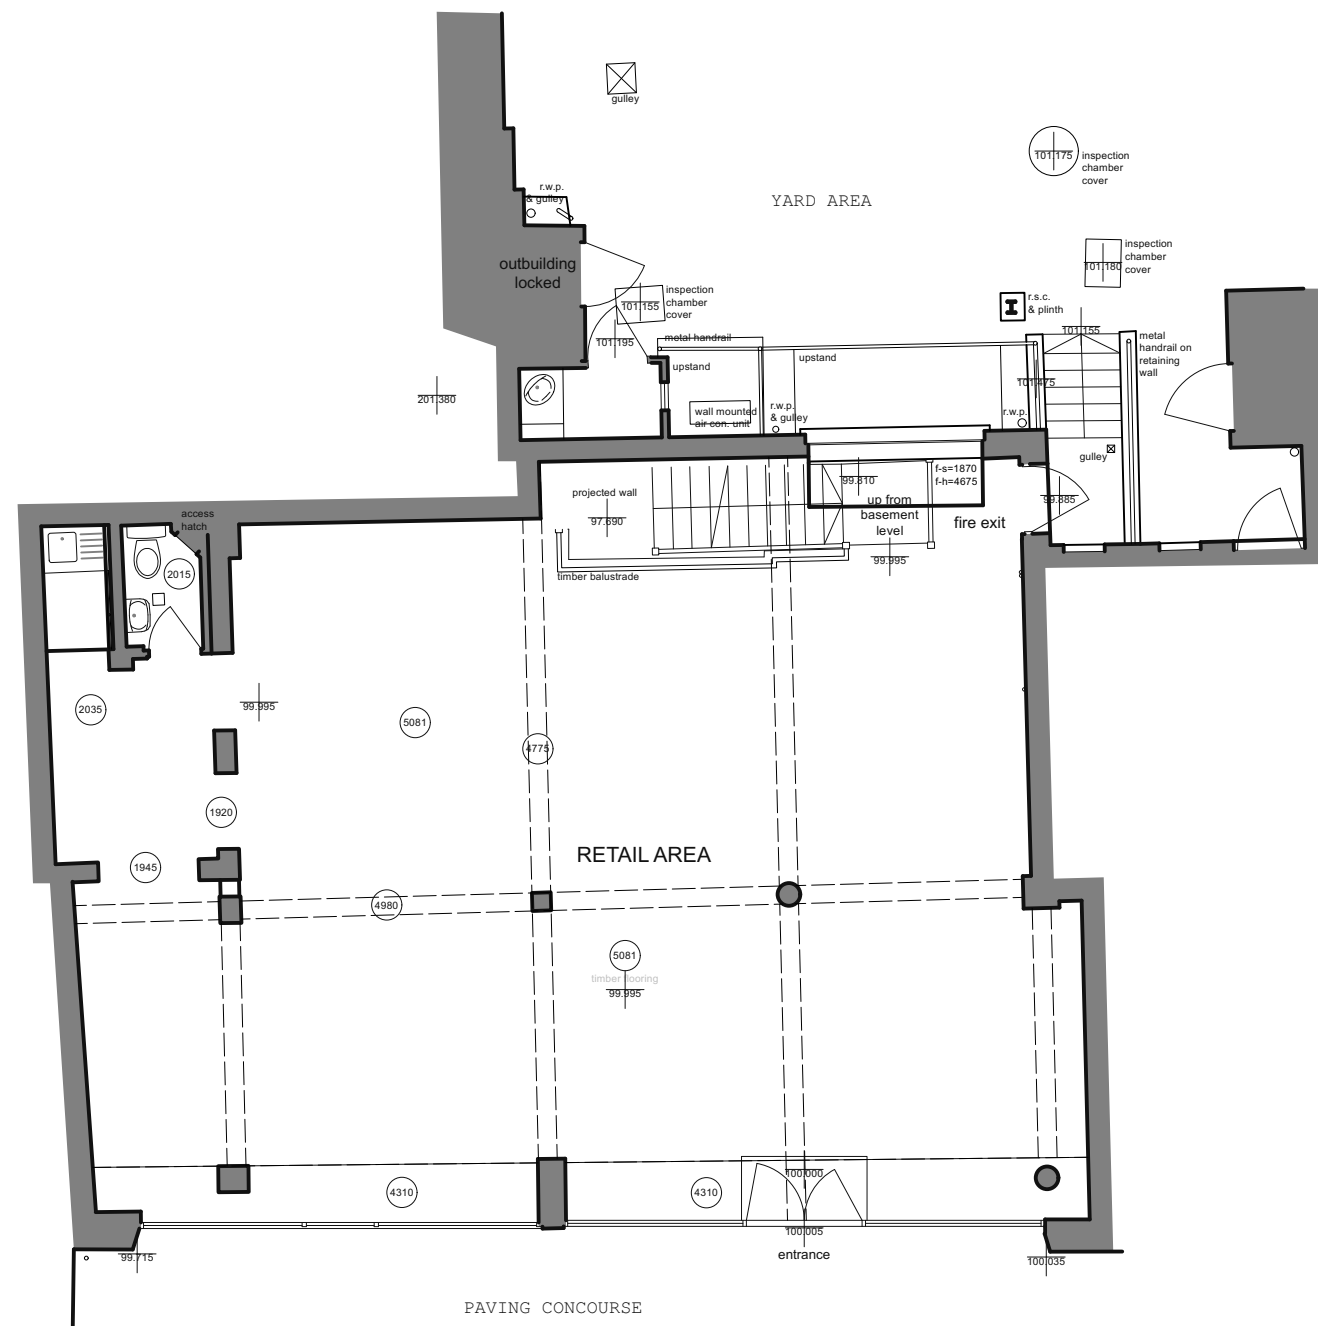

SCALE BAR 1:100@A3

 

1 EXISTING GROUND FLOOR PLAN
Scale: 1:100

- 24.06.24 ISSUED FOR PLANNING SW
REV DATE NOTES DRAWN BY:

Decon.

FOR PLANNING

CLIENT: OTTOLENGHI

PROJECT NAME: OTTOLENGHI RICHMOND
36 HILL STREET, RICHMOND
LONDON, TW9 1TW

PROJECT NUMBER: DCN-2344

TITLE: EXISTING GROUND FLOOR PLAN

DWG NO. DCN-2344-PL-101

DRAWN BY: SW REVISION: -

DATE: 21.06.2024 SCALE: 1:100 @ A3

THIS DRAWING IS NOT TO BE SCALED. ALL DIMENSIONS TO BE CHECKED ON SITE
Figured dimensions only to be used. This drawing is subject to and protected by the provision of the copyrights acts. Any discrepancies or queries to be notified immediately. All dimensions to be verified on site