



NOTES:

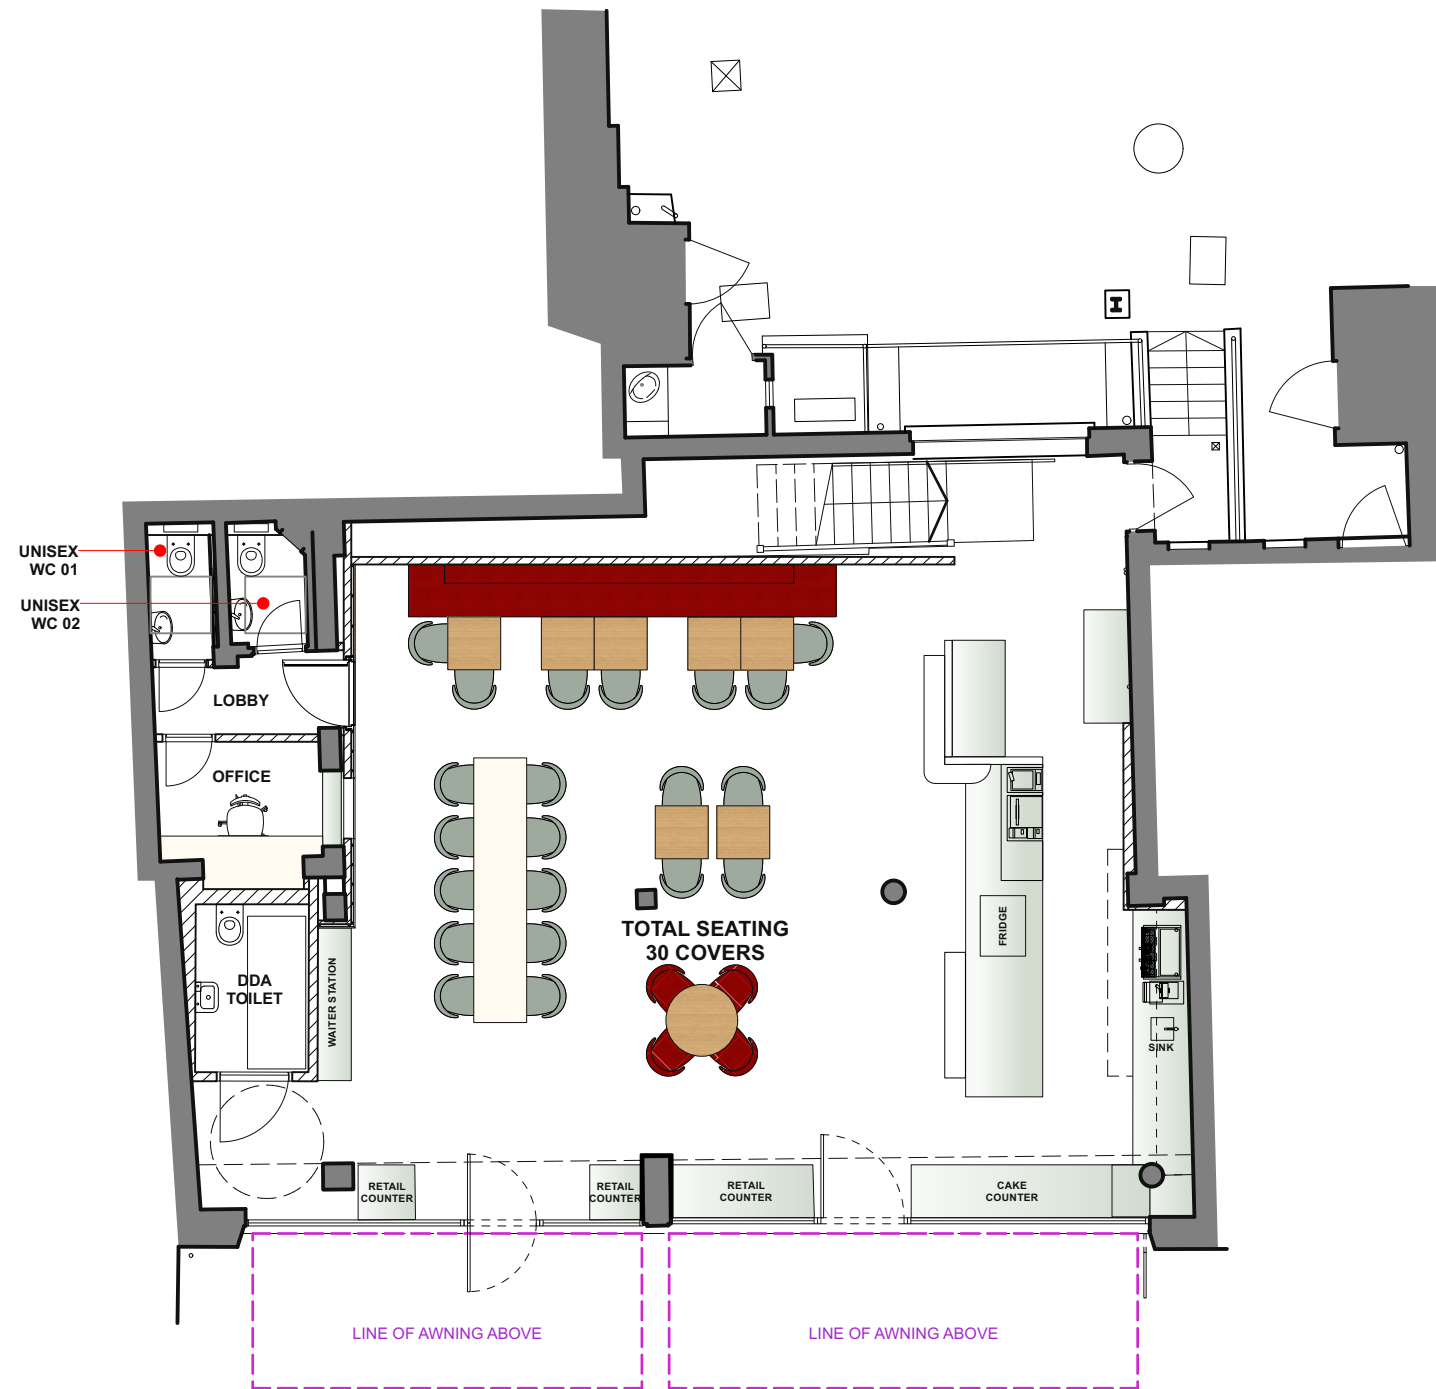

SCALE BAR 1:100@A3

 

1 GROUND FLOOR GENERAL ARRANGEMENT PLAN
Scale: 1:100

| | | | |
|-----|----------|---------------------|-----------|
| REV | DATE | NOTES | DRAWN BY: |
| A | 04.07.24 | GENERAL REVISION | SW |
| - | 24.06.24 | ISSUED FOR PLANNING | SW |

Decon.

FOR PLANNING

CLIENT: **OTTOLENGHI**

PROJECT NAME: **OTTOLENGHI RICHMOND**
36 HILL STREET, RICHMOND
LONDON, TW9 1TW

PROJECT NUMBER: **DCN-2344**

TITLE: **PROPOSED GROUND FLOOR PLAN**

DWG NO. **DCN-2344-PL-103**

DRAWN BY: **SW** REVISION: **A**

DATE: **21.06.2024** SCALE: **1:100 @ A3**

THIS DRAWING IS NOT TO BE SCALED. ALL DIMENSIONS TO BE CHECKED ON SITE. Figured dimensions only to be used. This drawing is subject to and protected by the provision of the copyrights acts. Any discrepancies or queries to be notified immediately. All dimensions to be verified on site.