



NOTES:




SCALE BAR 1:100@A3

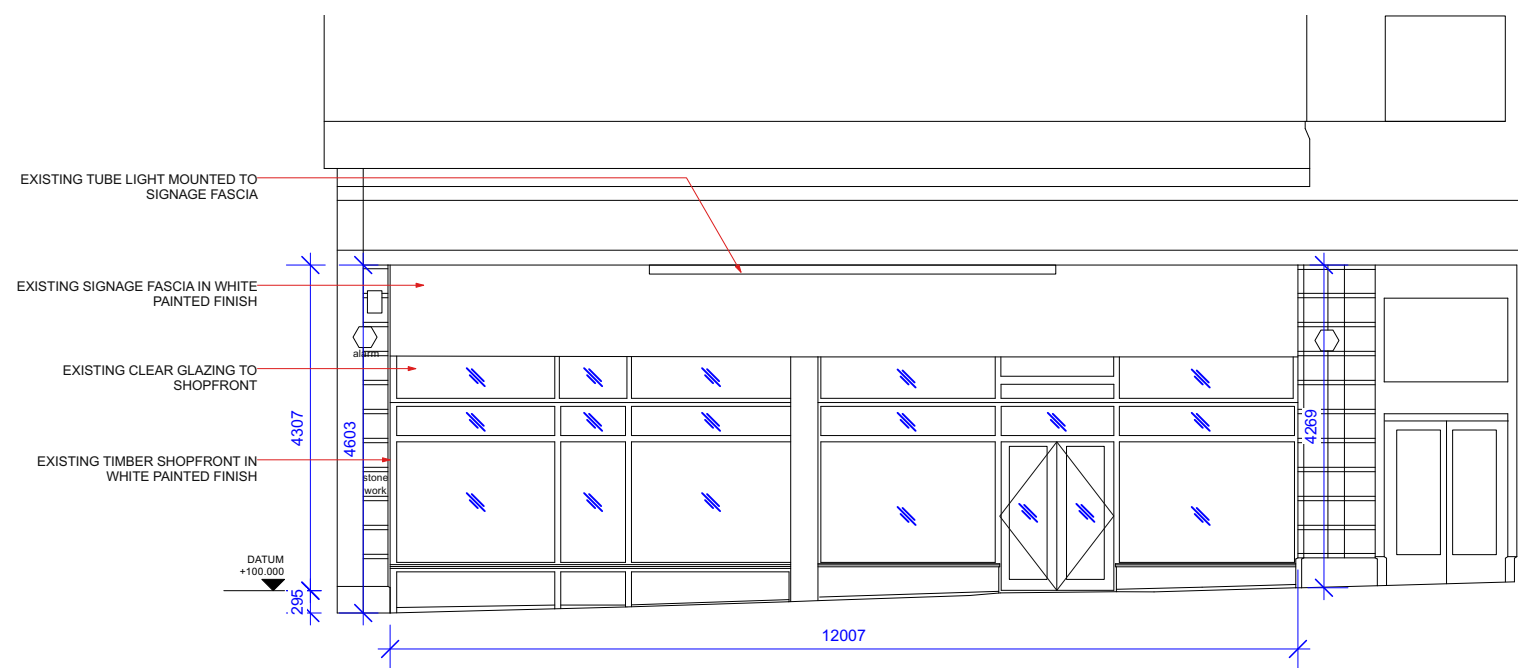

1 EXISTING SHOPFRONT ELEVATION  
Scale: 1:100

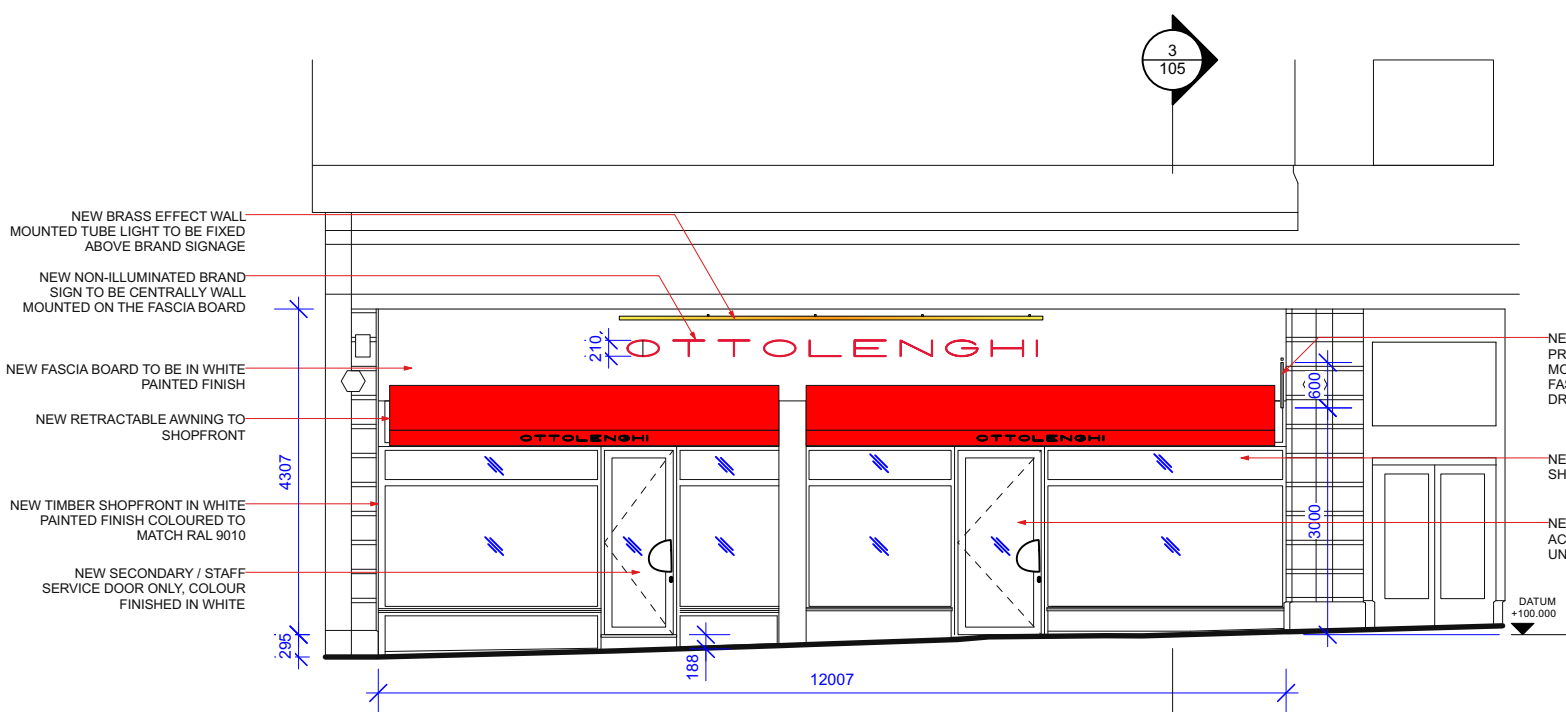

2 PROPOSED SHOPFRONT ELEVATION - EXTENDED AWNING  
Scale: 1:100

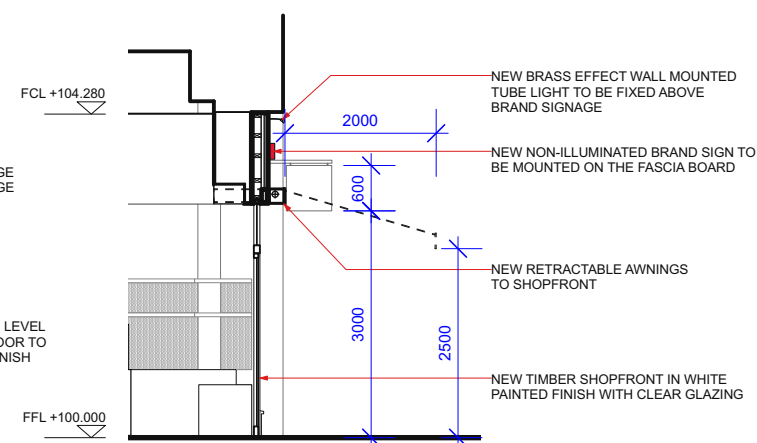

3 PROPOSED SHOPFRONT SECTION  
Scale: 1:100

REV	DATE	NOTES	DRAWN BY:
A	04.07.24	GENERAL REVISION	SW
-	24.06.24	ISSUED FOR PLANNING	SW

**Decon.**

FOR PLANNING

CLIENT:	OTTOLENGHI
PROJECT NAME:	OTTOLENGHI RICHMOND 36 HILL STREET, RICHMOND LONDON, TW9 1TW
PROJECT NUMBER:	DCN-2344
TITLE:	EXISTING & PROPOSED SHOPFRONT ELEVATIONS
DWG NO.	DCN-2344-PL-105
DRAWN BY:	SW
REVISION:	A
DATE:	21.06.2024
SCALE:	1:100 @ A3

THIS DRAWING IS NOT TO BE SCALED. ALL DIMENSIONS TO BE CHECKED ON SITE  
Figured dimensions only to be used. This drawing is subject to and protected by the provision of the copyrights acts. Any discrepancies or queries to be notified immediately. All dimensions to be verified on site