

The Garden Studio
 13 Creswick Road
 London W3 9HG

12 Milton Road
 East Sheen
 London SW14 8JR


Project No.	SC/467
Scale	1:50 @ A3
Drawn by	SAC
Checked	

Revision	Description

Drawing Title
 Proposed Rear Elevation

Drawing No.

E107

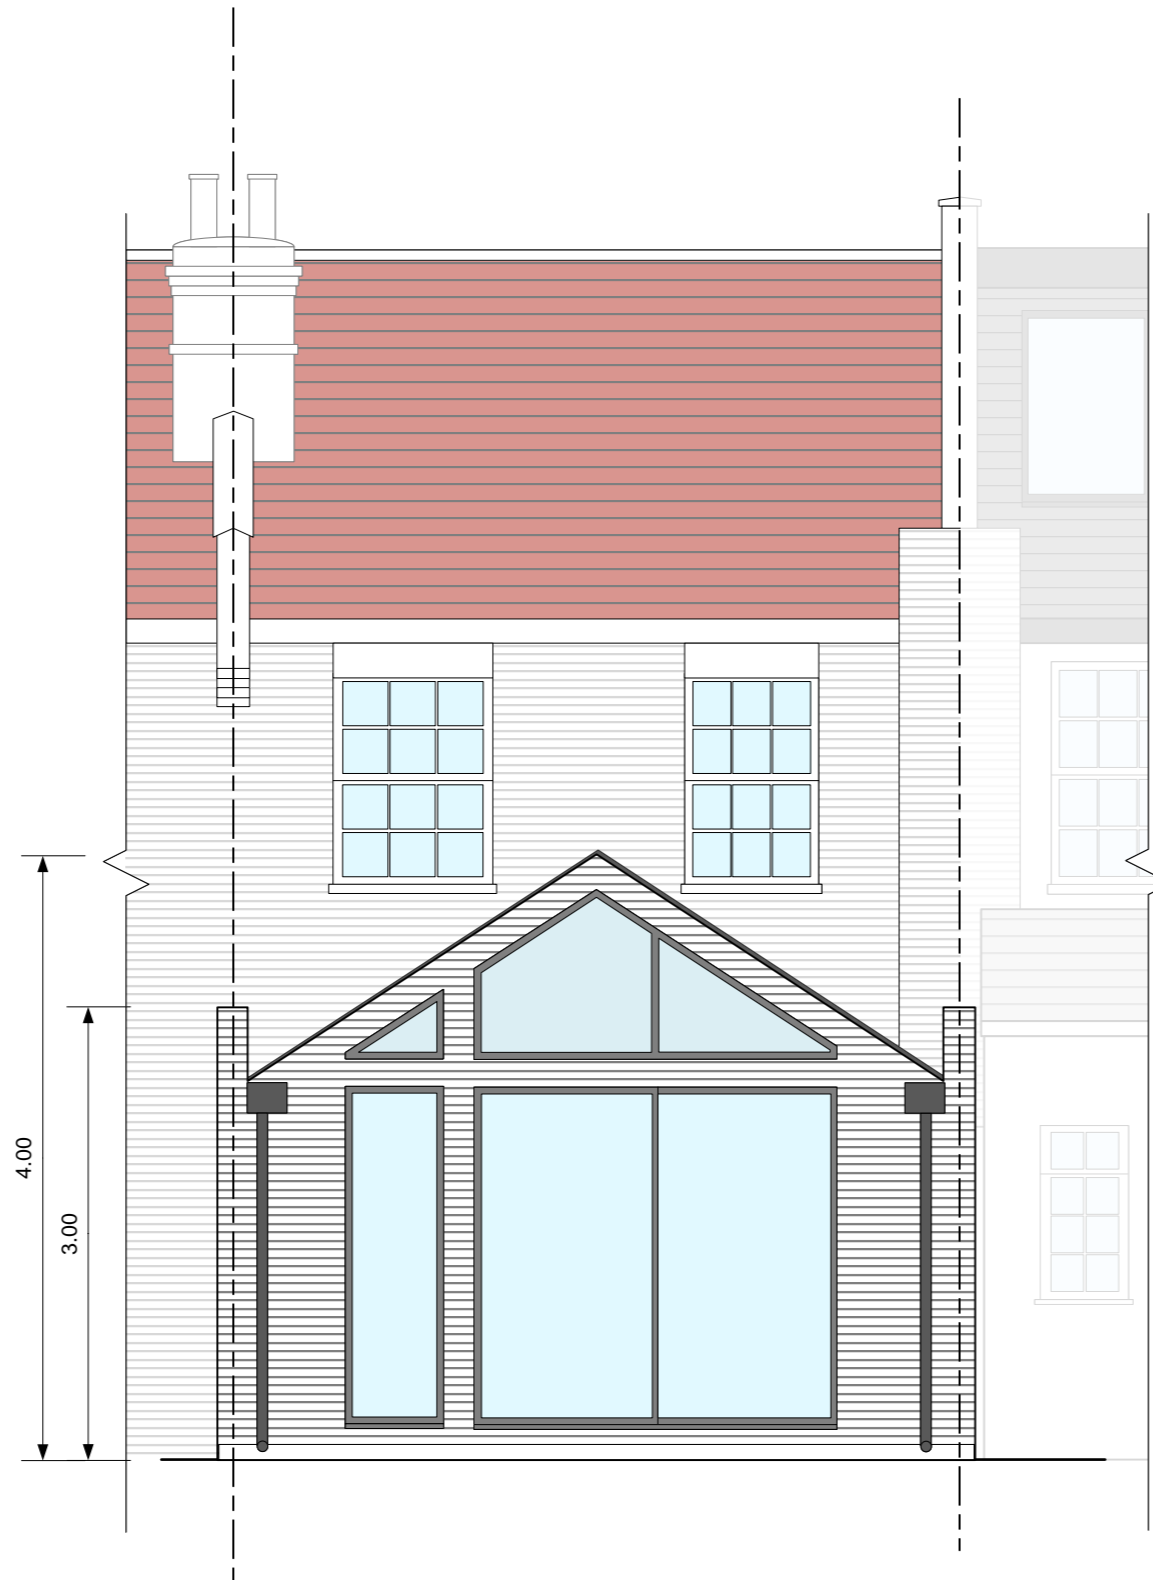

Walls constructed with yellow stock brick.

Flat roof to be either GRP or EPDM finished dark grey.

Doors to be double glazed powder coated aluminium finished dark grey.