



Notes:
All dimensions must be checked on site and not scaled from this drawing

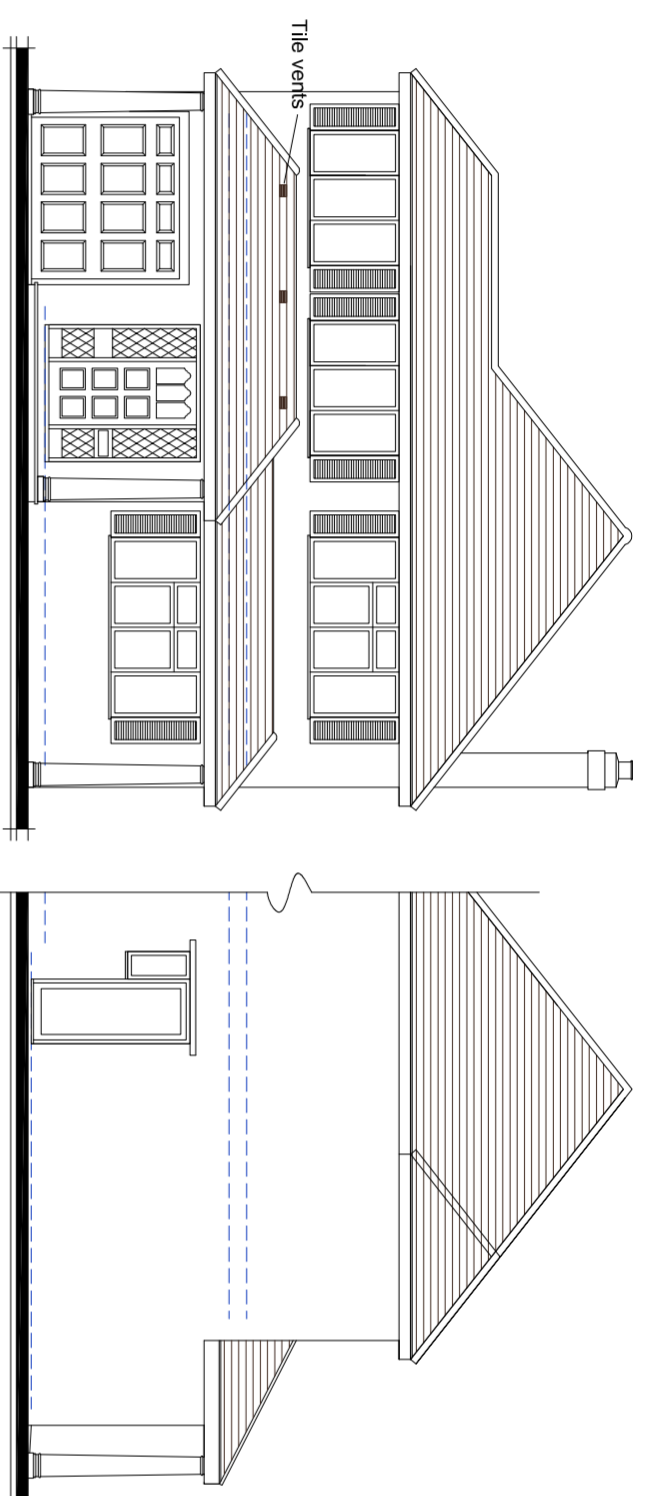

FRONT
EXISTING ELEVATIONS 1:100
SIDE

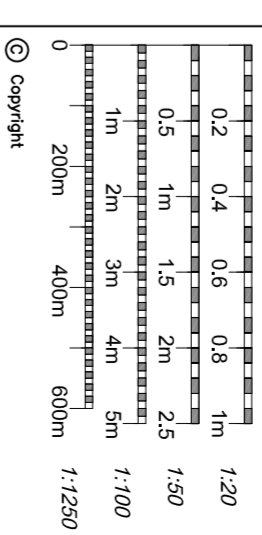

Simon Hands and Associates
Chartered Surveyors & Architects
12 Ruislip Road
Greenford
Middlesex
UB6 9QN
Tel 020 8575 5959
Fax 020 8575 8866
email: enquiries@shandsassociates.co.uk

Client
Mr. R. Gambardella

Job Title
**Garage Conversion at
23 RIPLEY ROAD
HAMPTON
TW12 2JH**

Drawing Title
**EXISTING PLAN, ELEVATIONS &
SECTION**

Scale
1:50 1:100 1:200

Paper Size
A2


Date
JUNE 2024

Drawn By
NRH


Job No
2024063

Draw No
01


Rev

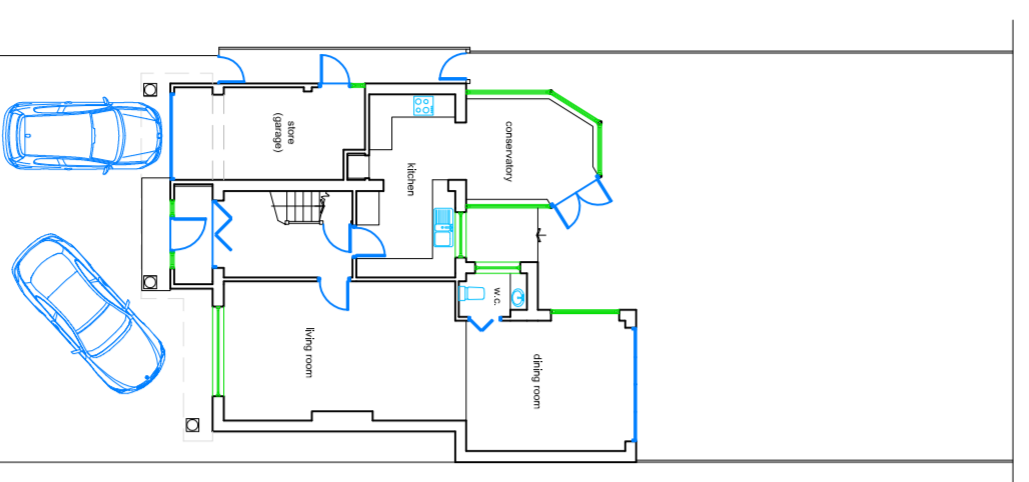

EXISTING SITE PLAN 1:200

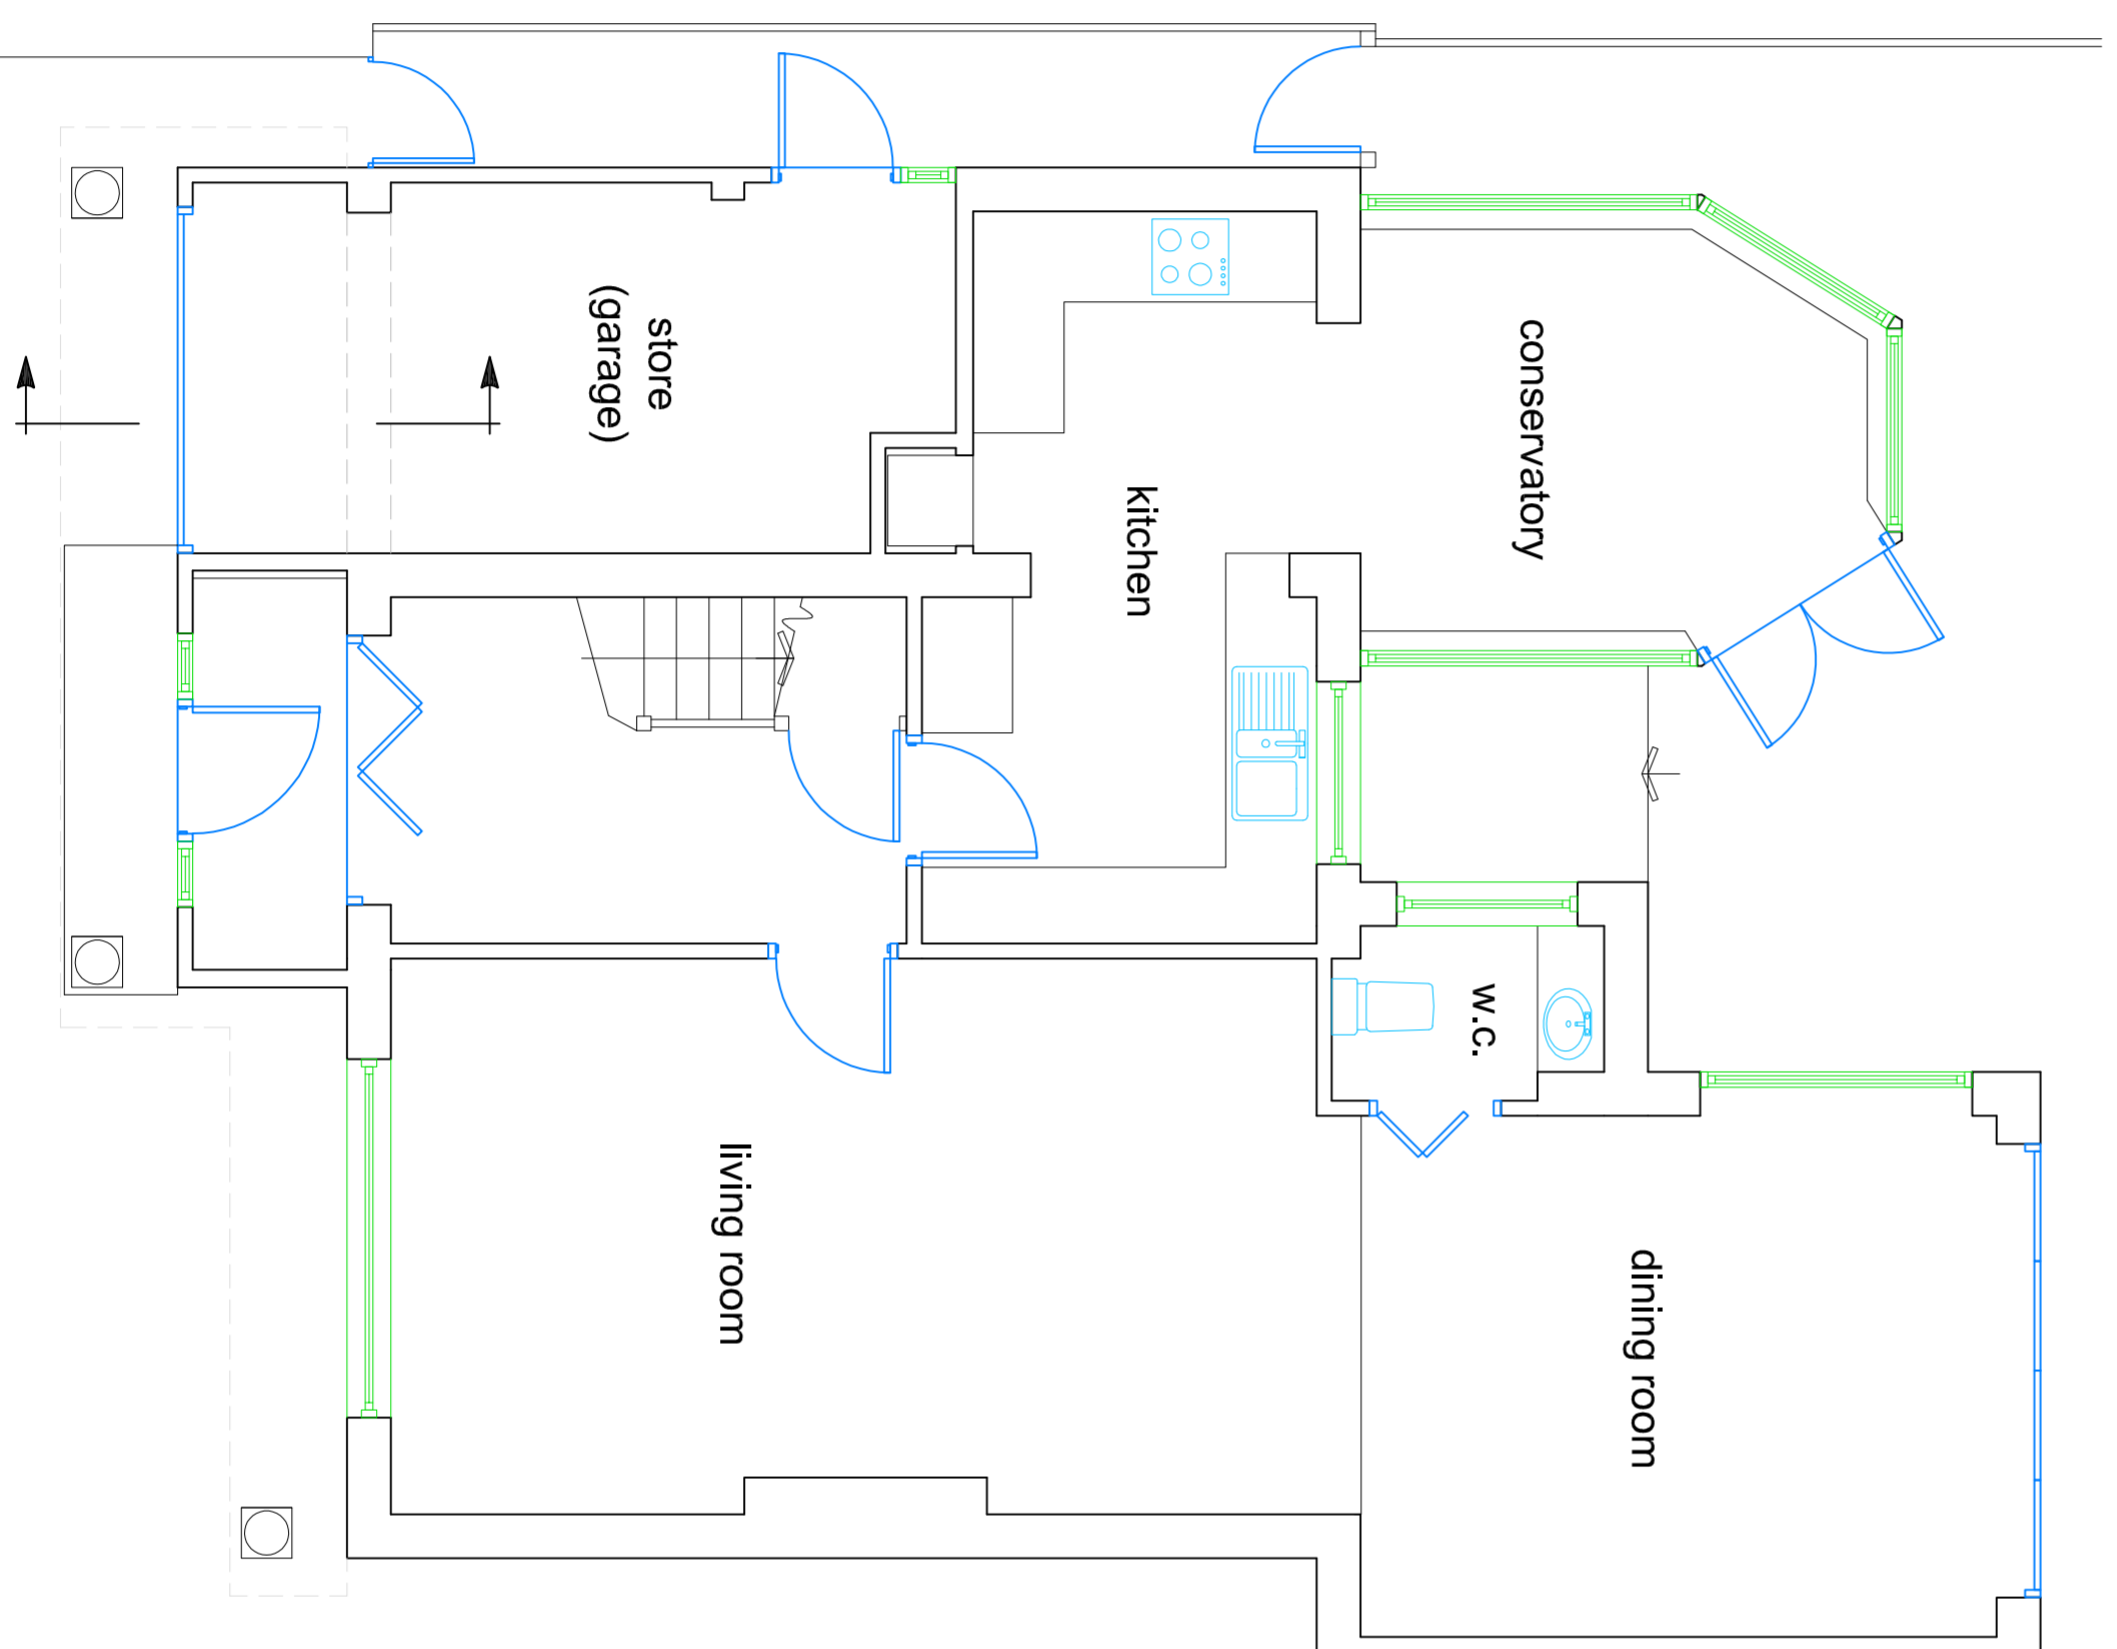

EXISTING GROUND FLOOR PLAN 1:50

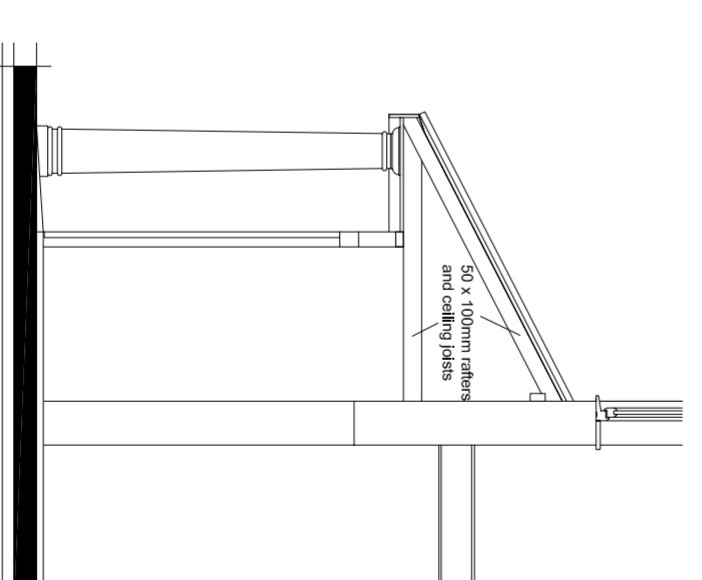

EXISTING SECTION 1:50