


EXISTING LOFT PLAN

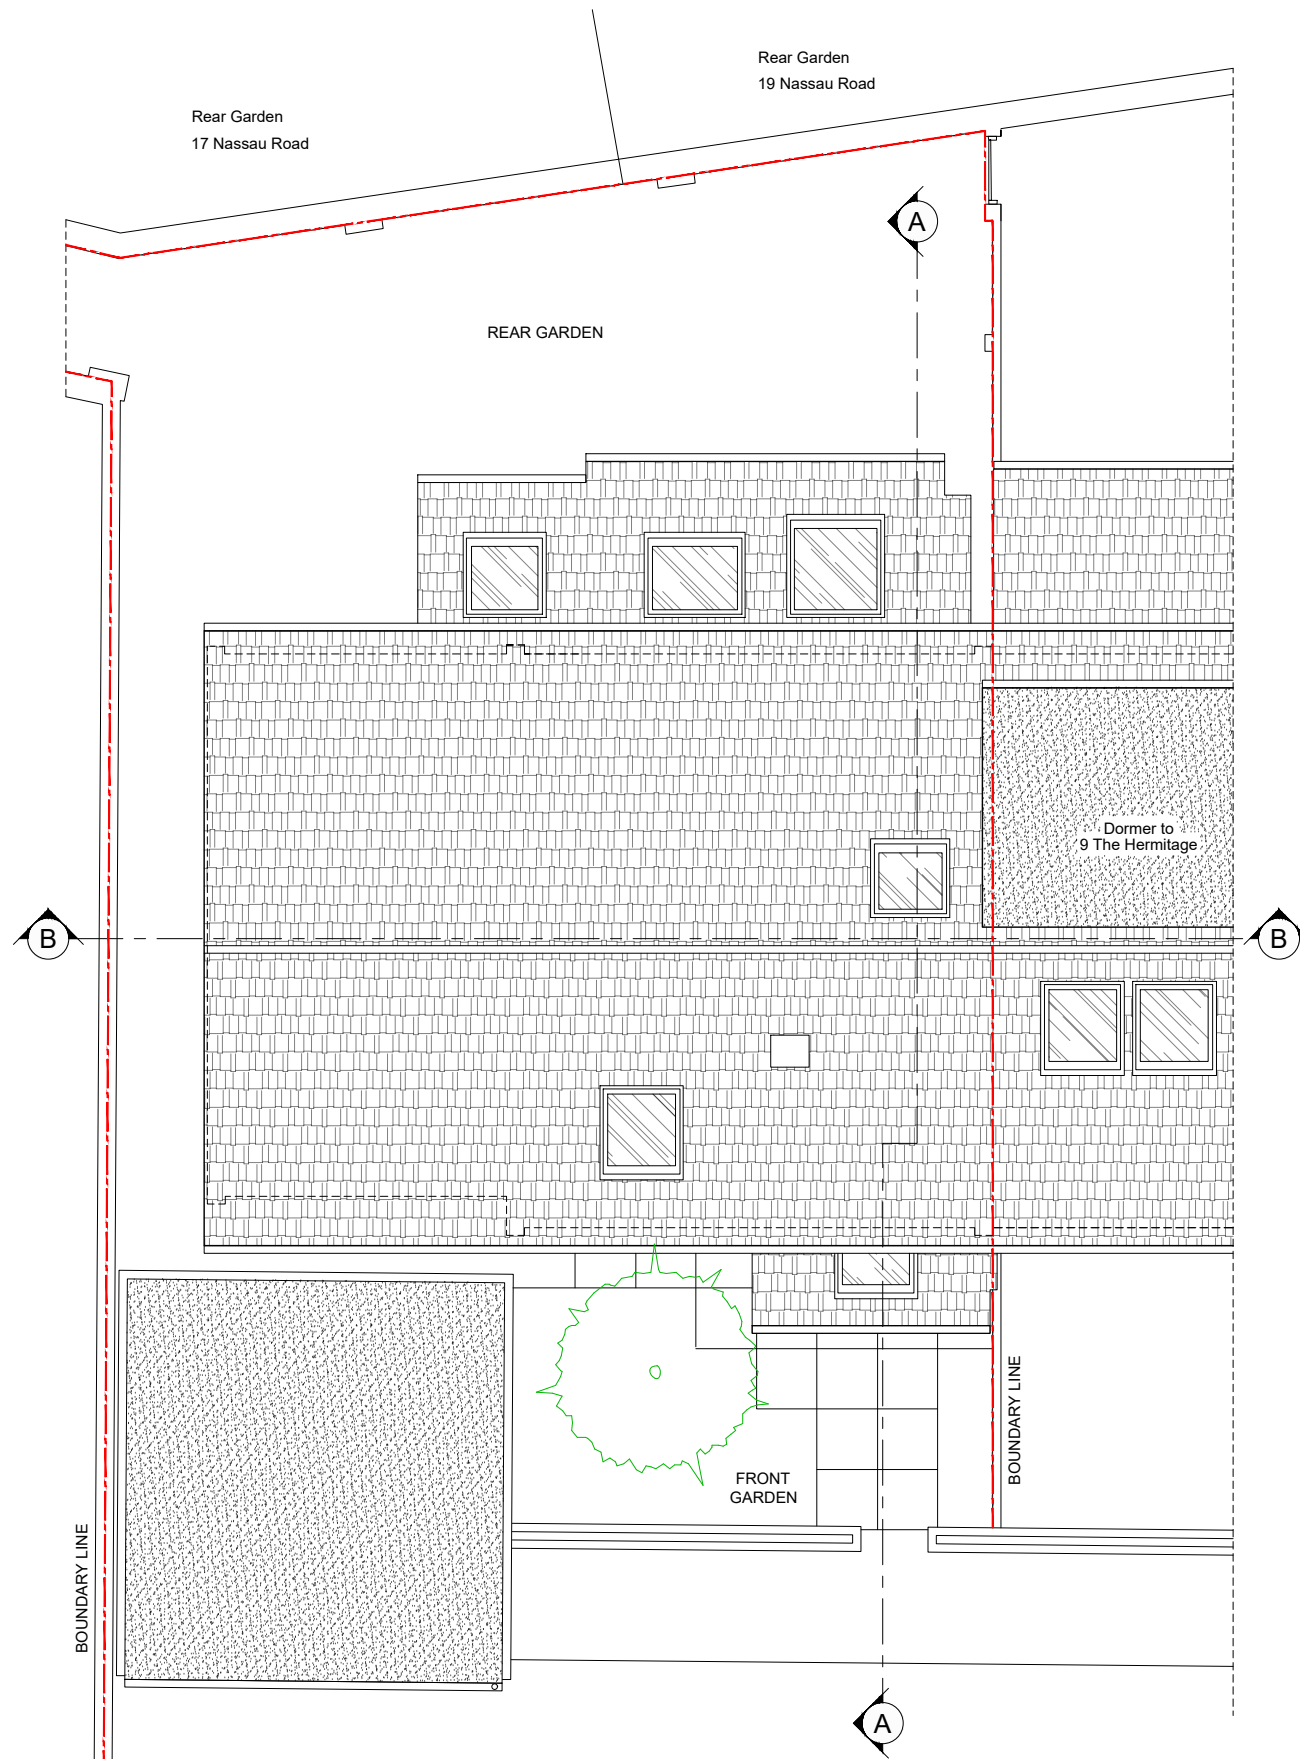

EXISTING ROOF PLAN

- Notes:
- 1- This drawing is not for construction;
 - 2- All Dimension are in millimeters;
 - 3- This drawing has been drawn to scale for the purposes of obtaining local authority approval. Dimensions are not to be scaled directly from drawings;
 - 4- All dimensions are to be checked on site and the Structural Engineer is to be inform of any discrepancies before construction commences;
 - 5- All structural elements to be agreed with local authority Building Control prior to commencement of works.
 - 6- All references to drawings refer to current revision of that drawing;
 - 7- The Copyright of this drawing belongs to Revive Renovations & Licensing.
 - 8- Attention is drawn to the provisions of the party wall act 1996. Legal boundaries should be determined by others.

FOR PLANNING ONLY

700+
Planning Approvals
In The
Borough Of
Wandsworth

400+
Planning Approvals
In All
Other SW
Boroughs

450+
Planning Approvals
In All Other
London
Boroughs



**Revive
Renovations**

Planning Consultancy
Planning Applications
Drawings & Appeals

revive-renovations.com
0208 914 7877
reception.revive@outlook.com

client
10 The Hermitage, Barnes
London - SW13 9RF

project
**PROPOSED CERTIFICATE OF
LAWFULNESS APPLICATION**

REAR DORMER ROOF EXTENSION AND SINGLE
STOREY REAR EXTENSION

drawing title
EXISTING FLOOR PLANS

date July 2024	scale 1:100@A3	dwn AD
-------------------	-------------------	-----------

drawing number 03	sheet no. 03 of 09	rev -
-----------------------------	-----------------------	----------