
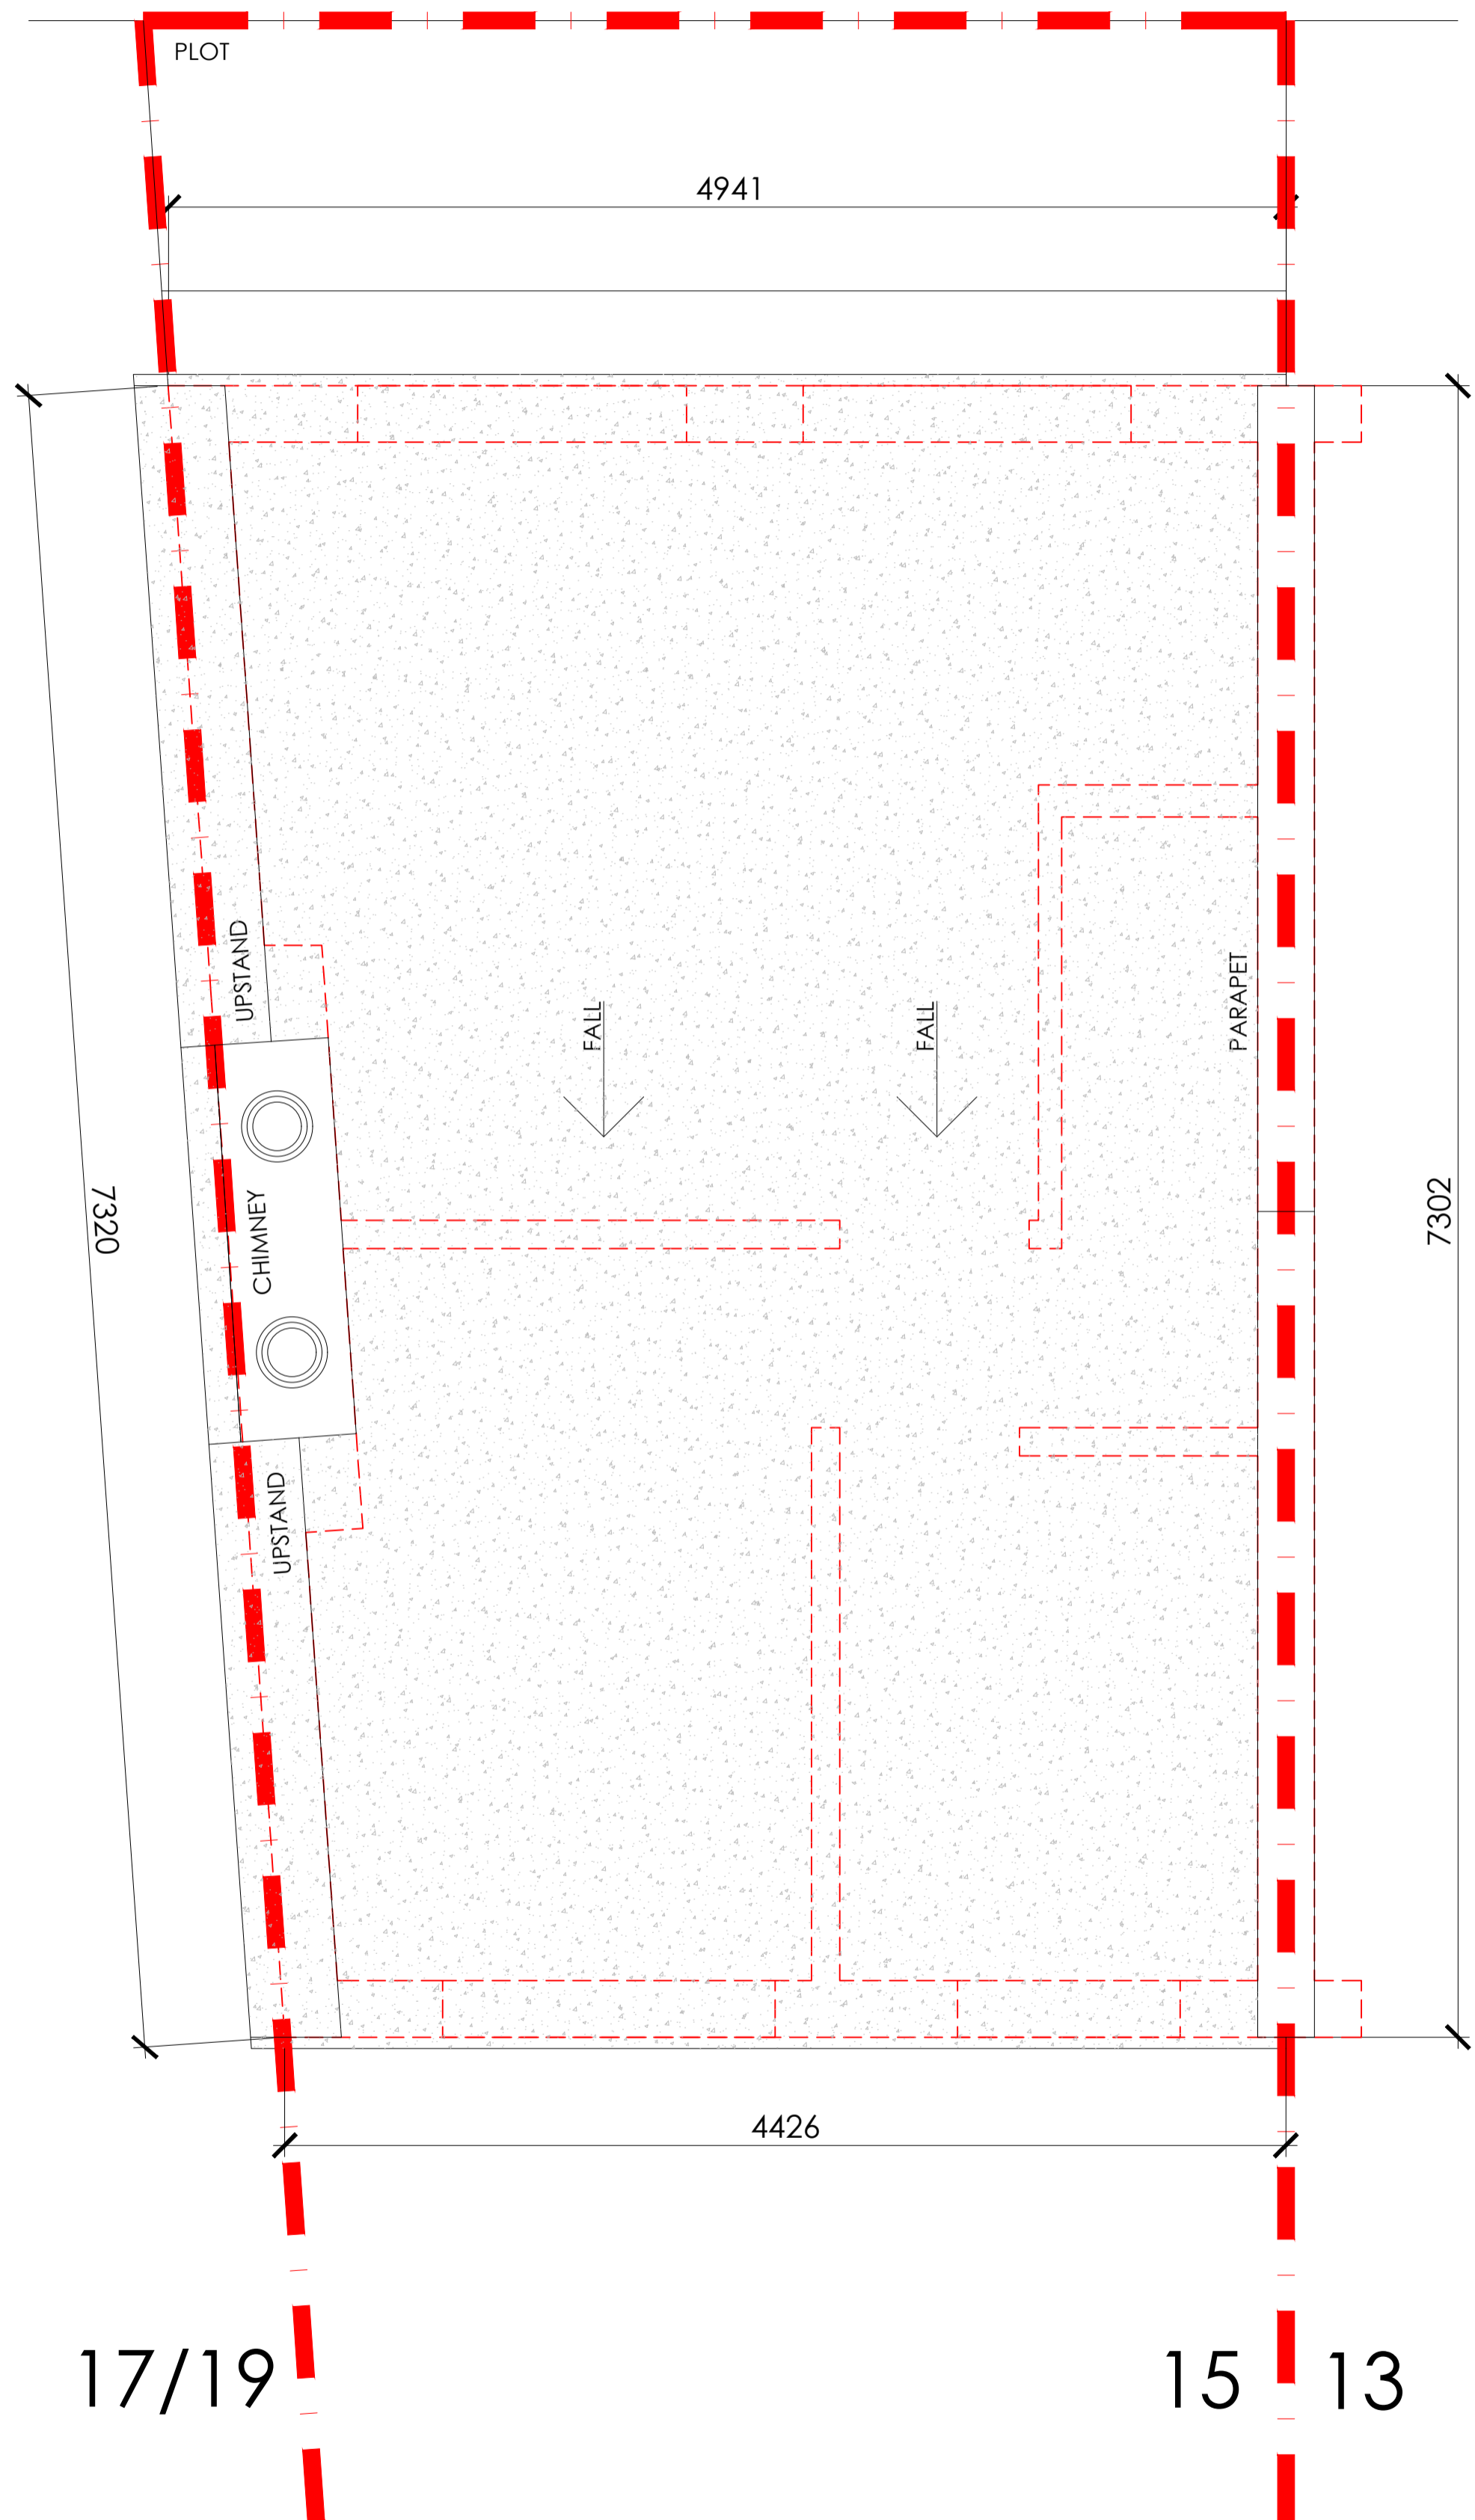
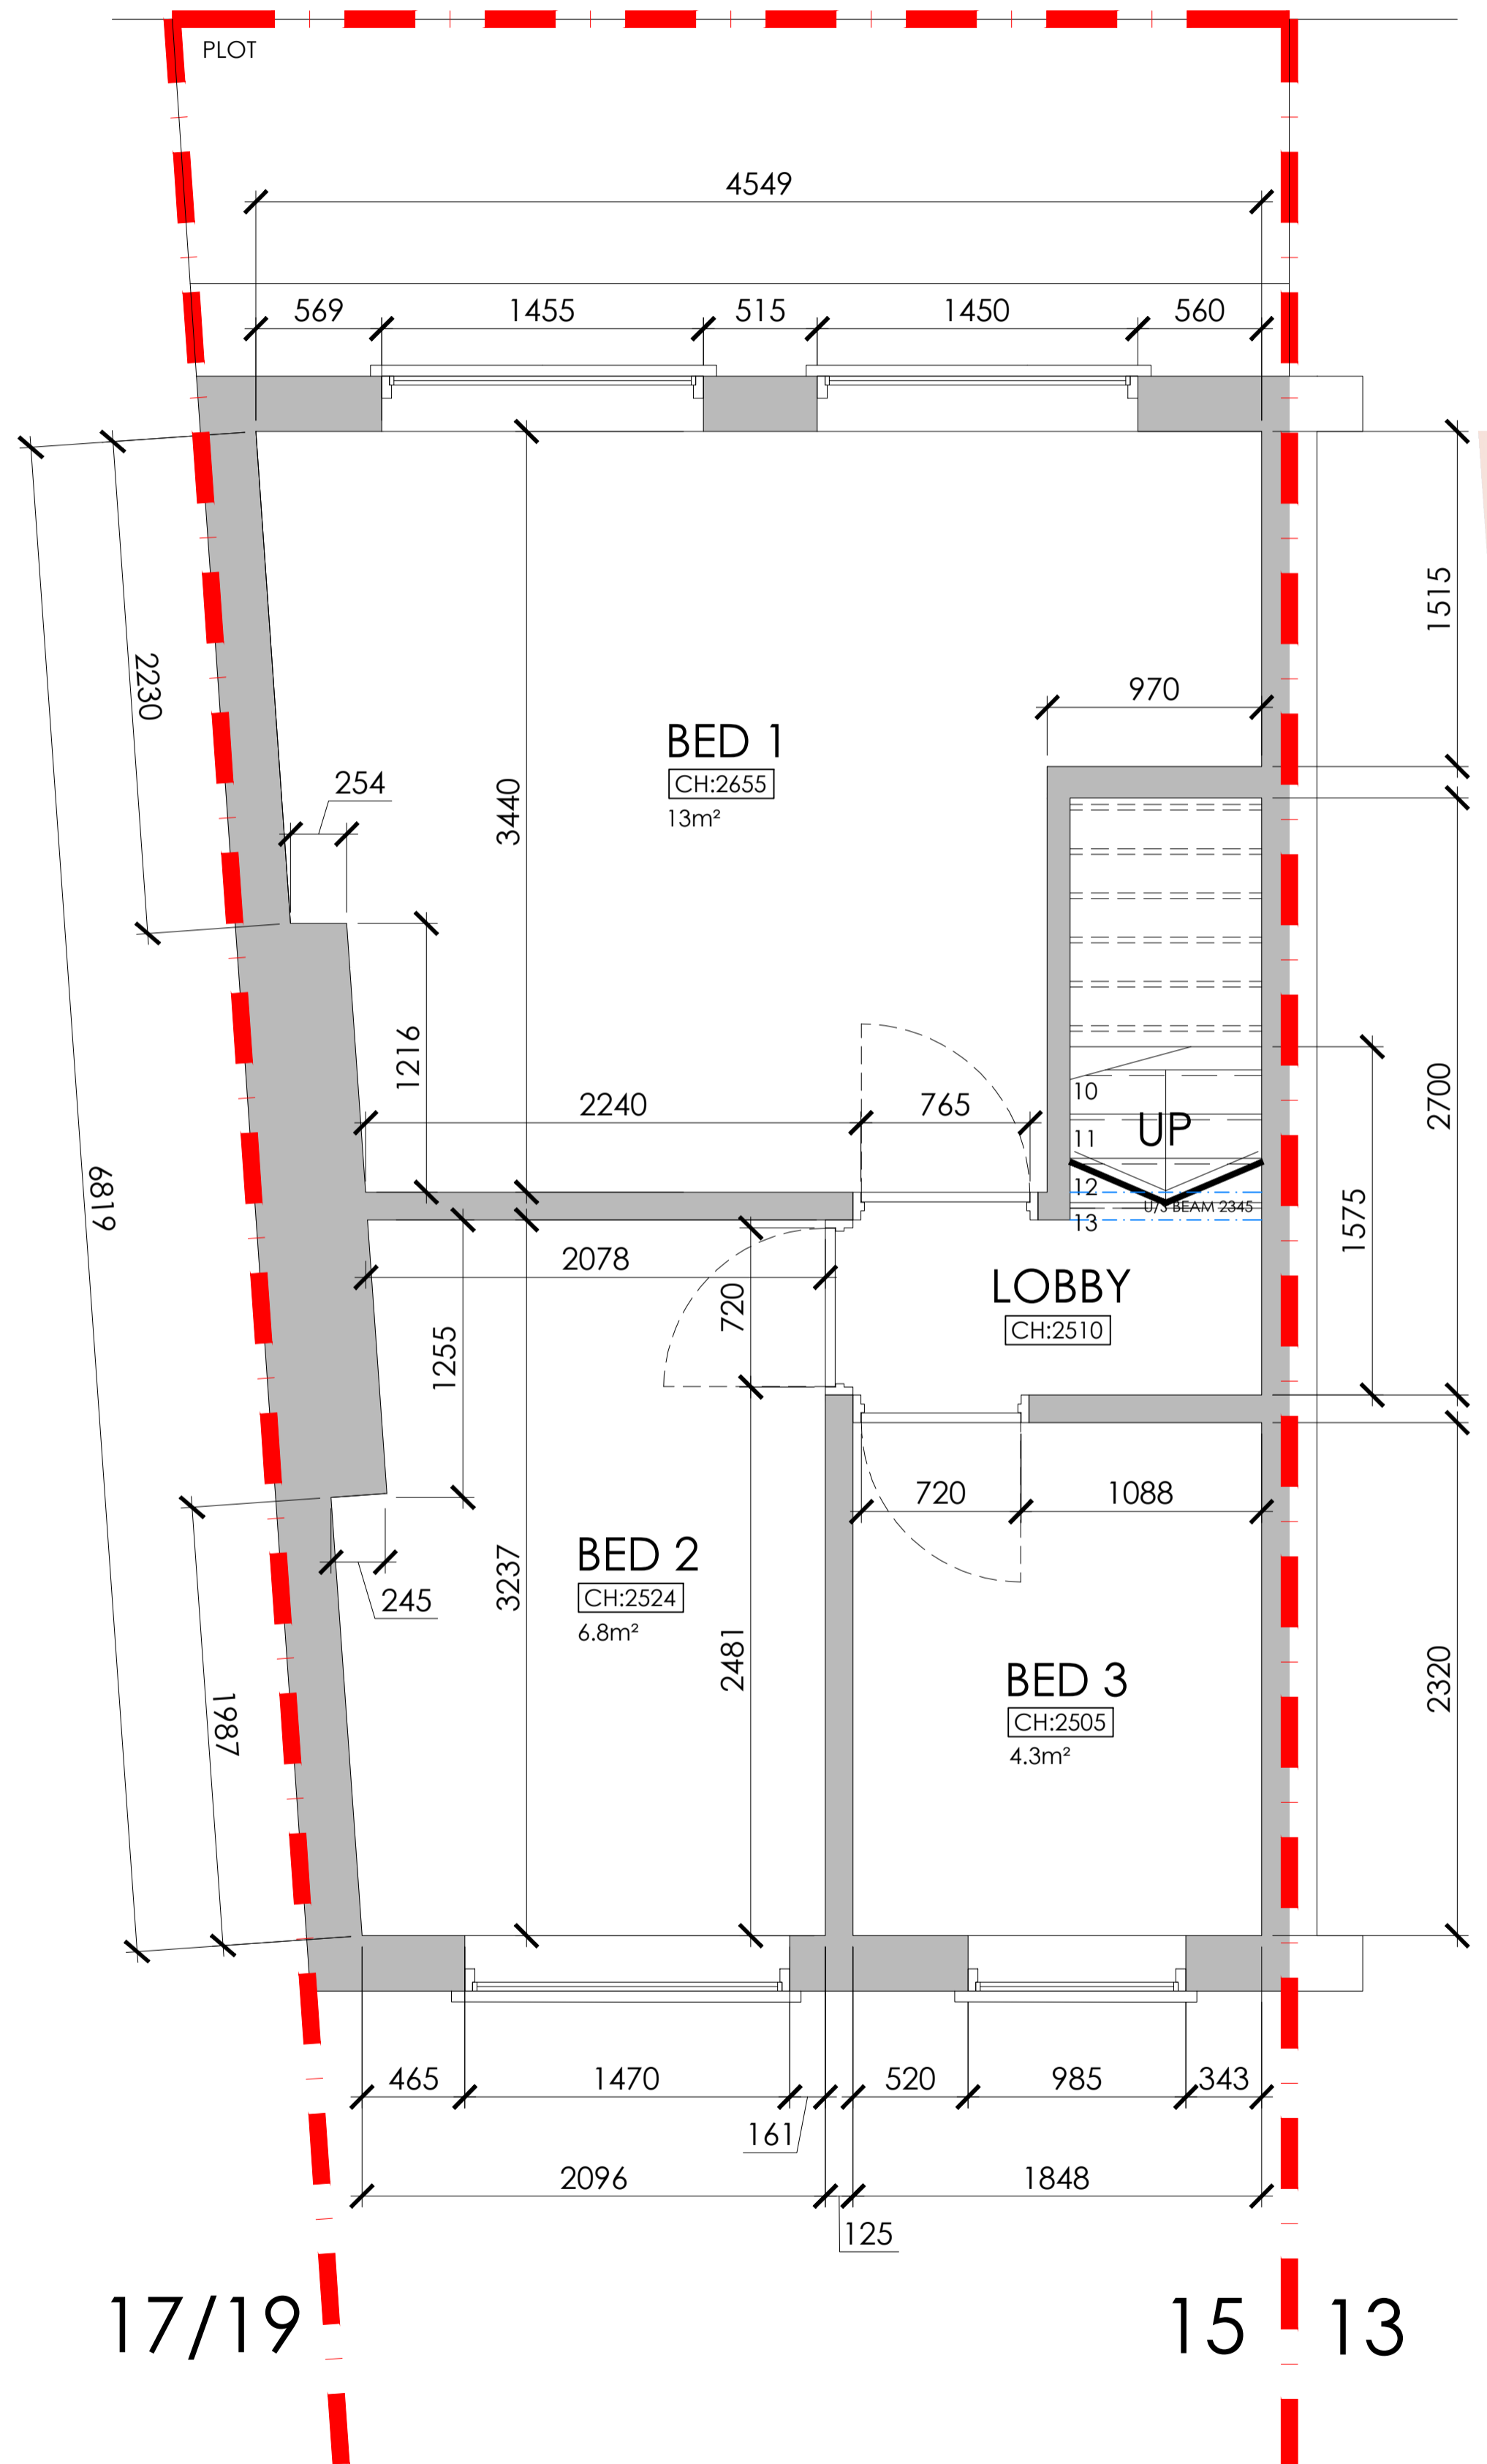


HIGHWAY  
PAVEMENT

HIGHWAY  
PAVEMENT

HIGHWAY  
PAVEMENT

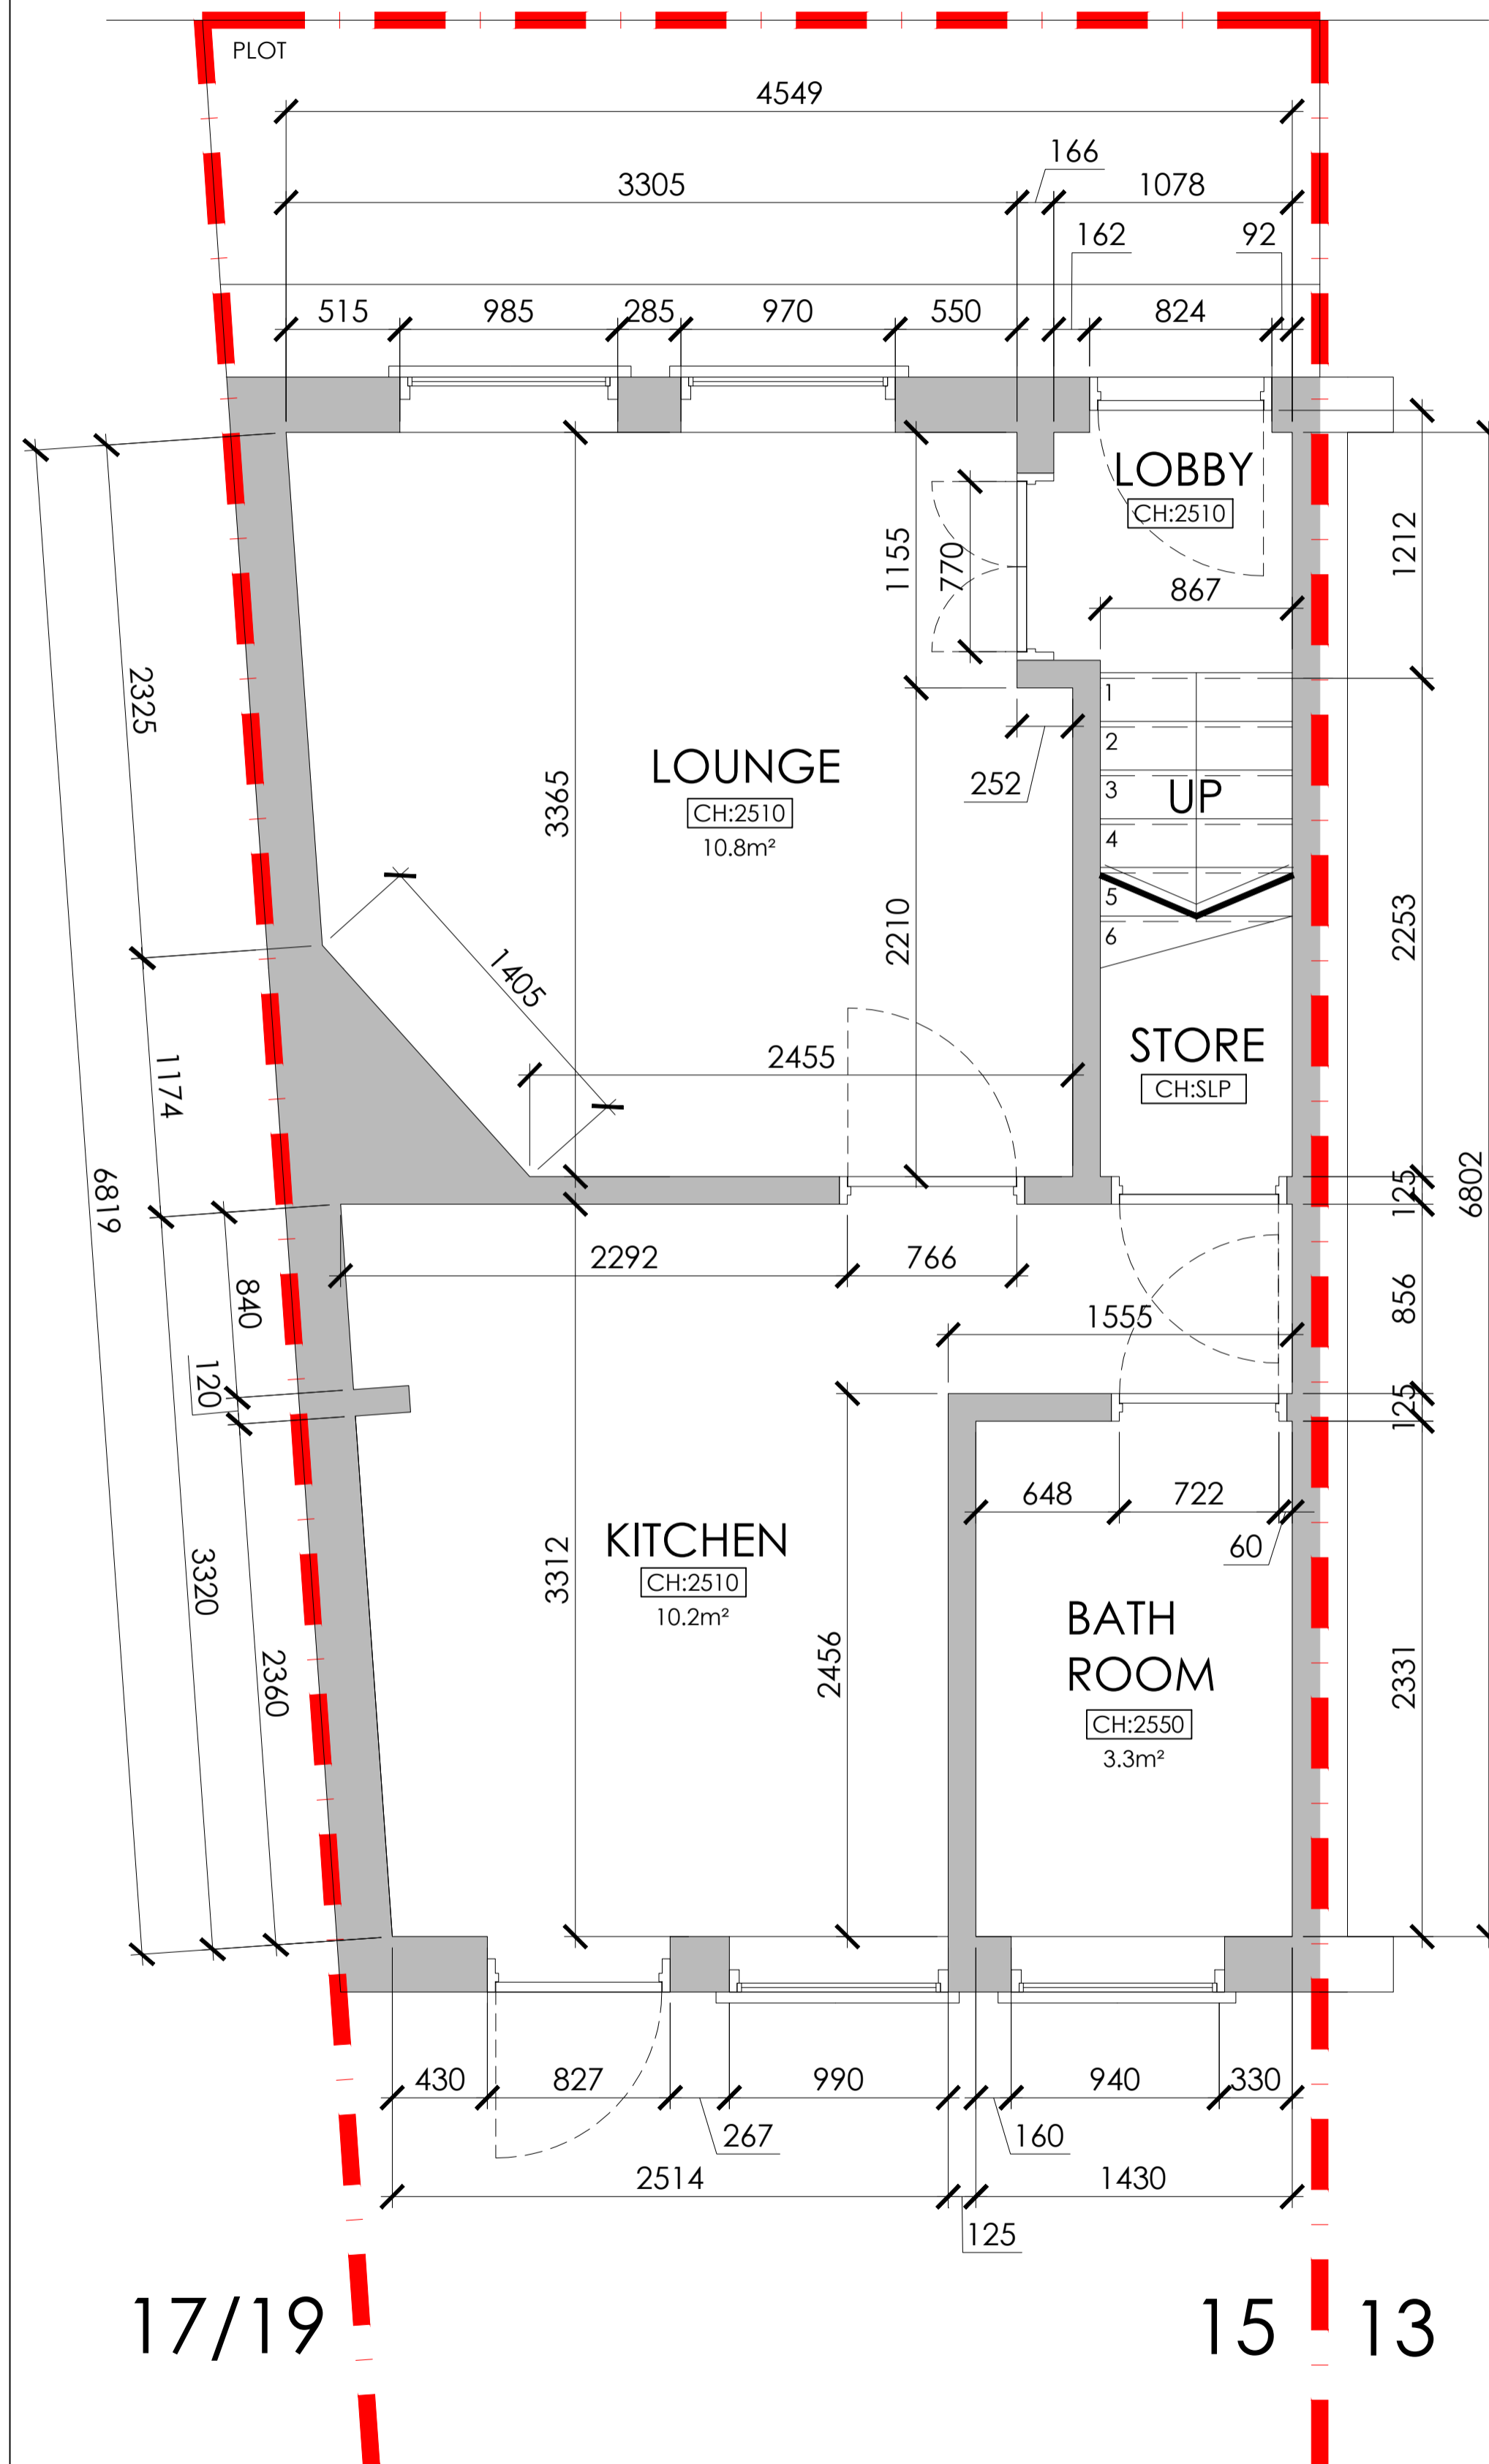

17/19

15 13

17/19

15 13

17/19

15 13


EXISTING GROUND FLOOR PLAN

EXISTING FIRST FLOOR PLAN

EXISTING ROOF PLAN

This drawing is not to be scaled and only figured dimensions are to be followed. Contractors to check all dimensions and conditions on site and refer any discrepancy to LIMESTONE DESIGN LTD. This drawing is the sole property of LIMESTONE DESIGN LTD and may not be copied or reproduced without the owners written consent. © COPYRIGHT

M 1:25  
 0 0.25 0.50 0.75 1.00 1.50 2.00 2.50 [m]

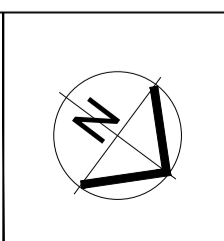

Issue Status:	FOR APPROVAL
Project Title:	Ella Jarvis 15 Bell Lane Twickenham TW1 3NU
Drawing Title:	EXISTING GROUND, FIRST AND ROOF PLANS
Scale:	1:25 @ A1
Date:	15.7.24
Drawn:	EC/MW
Rev:	-

Project Title:	Ella Jarvis 15 Bell Lane Twickenham TW1 3NU
Drawing Title:	EXISTING GROUND, FIRST AND ROOF PLANS
Scale:	1:25 @ A1
Date:	15.7.24
Drawn:	EC/MW
Rev:	-

PL100HH  
 limestone design limited  
 m: 07811 329408