



EXISTING FRONT ELEVATION

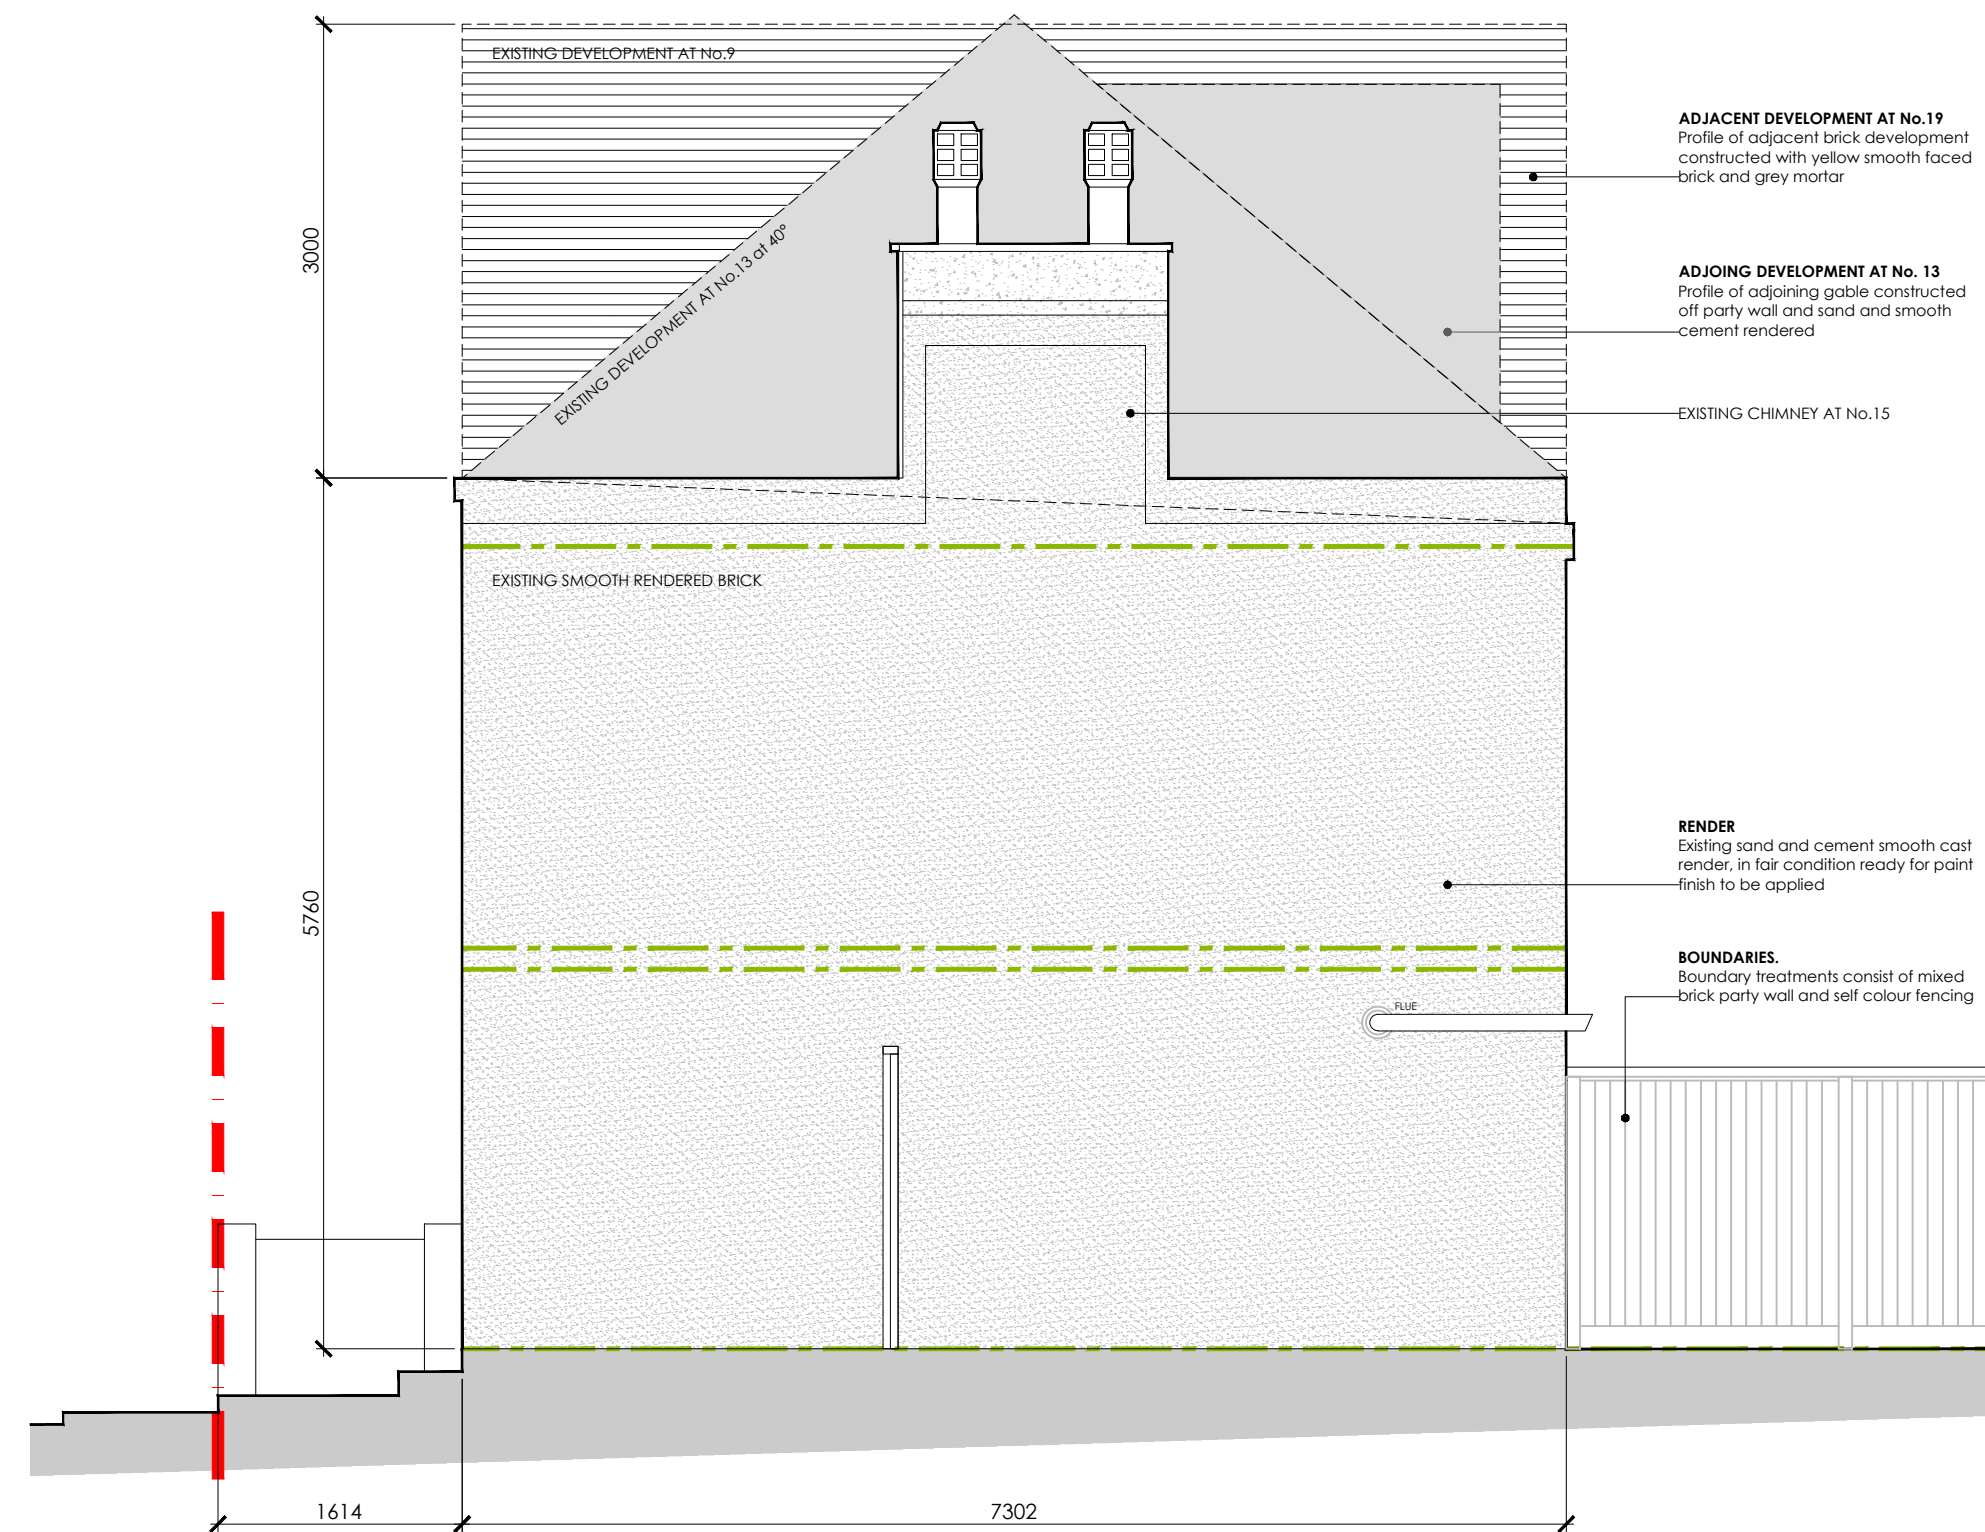


EXISTING FLANK ELEVATION

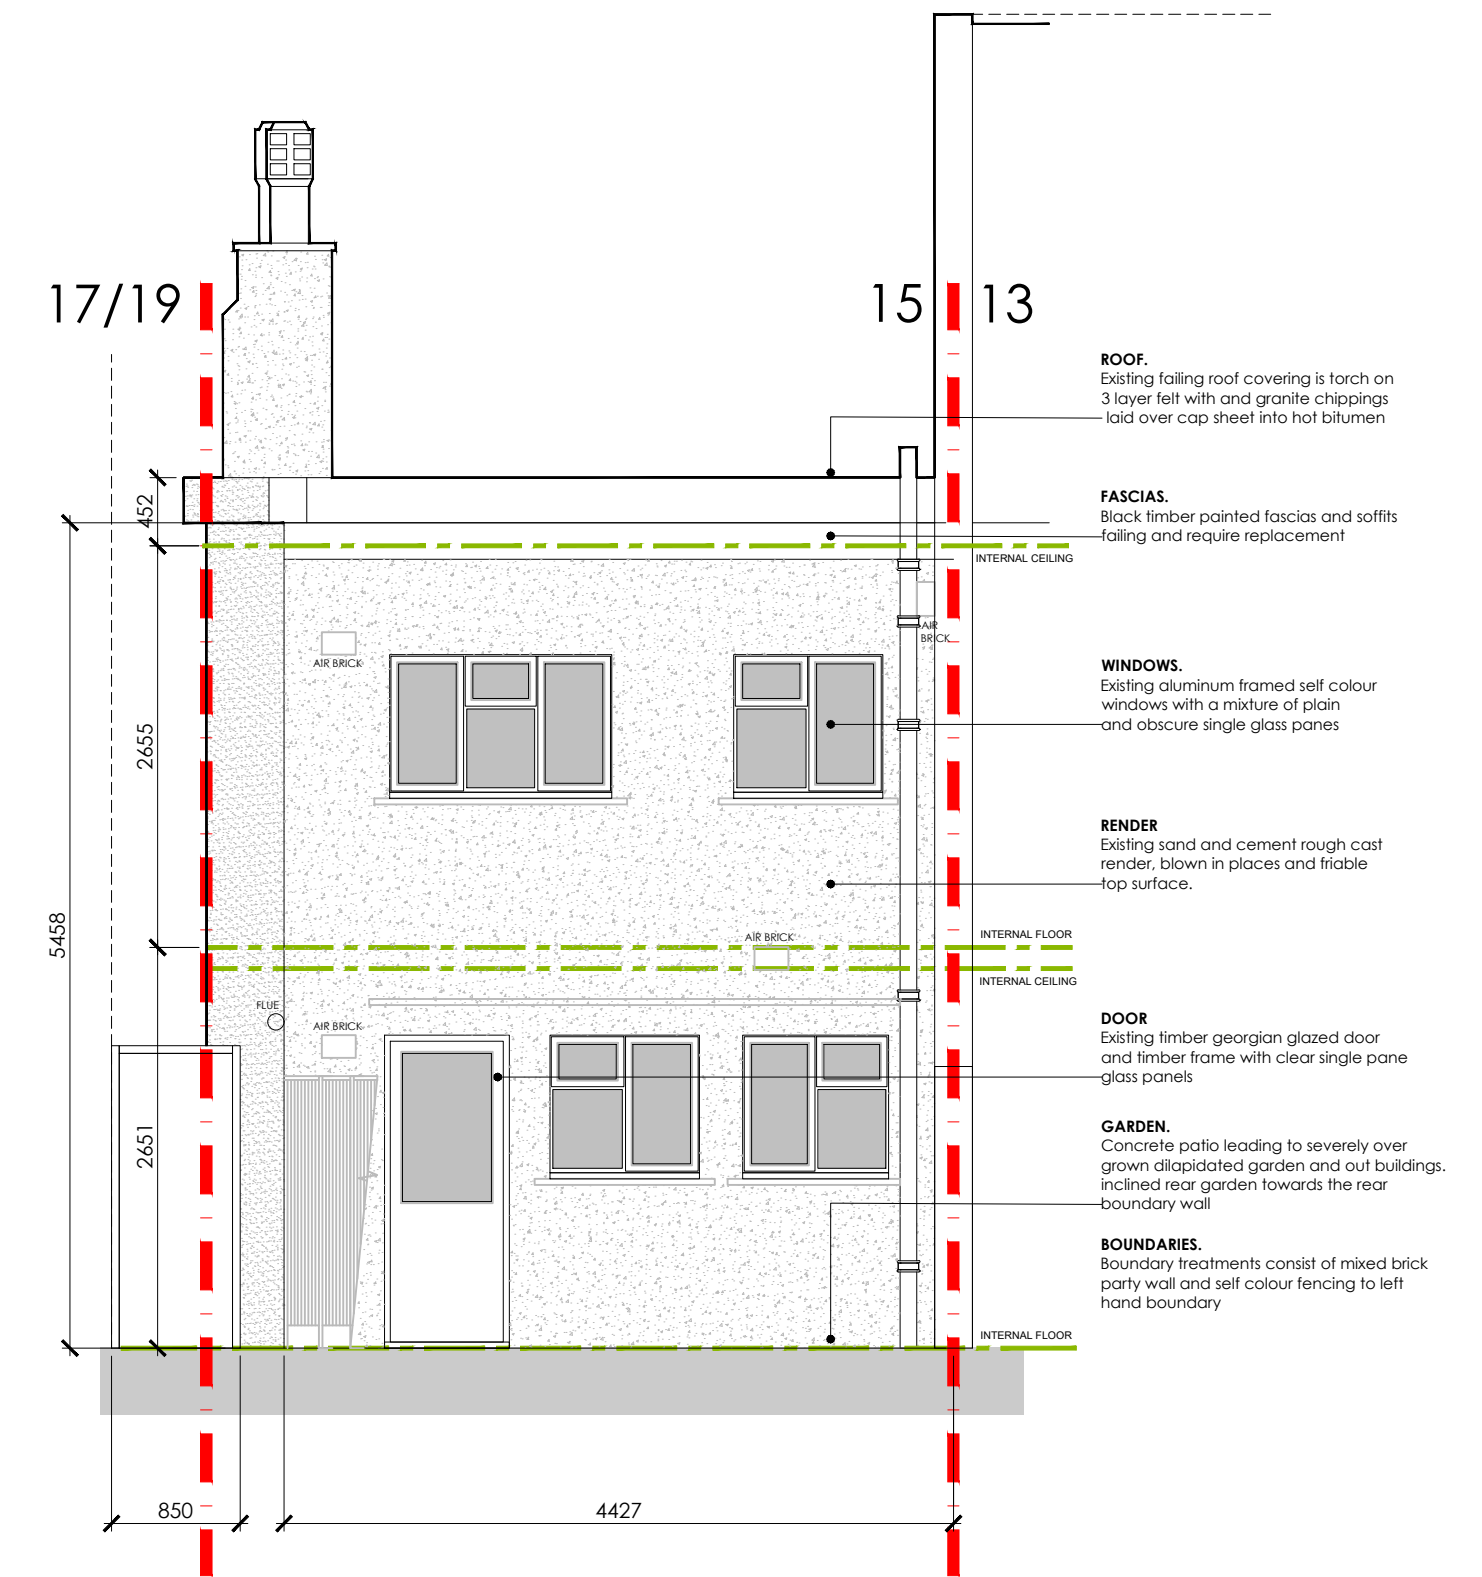

EXISTING REAR ELEVATION

This drawing is not to be scaled and only figured dimensions are to be followed.
Contractors to check all dimensions and conditions on site and refer any discrepancy to LIMESTONE DESIGN LTD.
This drawing is the sole property of LIMESTONE DESIGN LTD and may not be copied or reproduced without the owner's written consent.
© COPYRIGHT

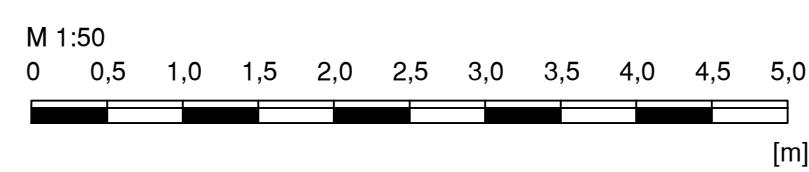

Issue Status: **FOR APPROVAL**

Project Title: Ello Jarvis
15 Bell Lane
Twickenham
TW1 3NU

Scale: 1:50 @ A1

Drawn: EC/MW

Date: 15.7.24

Rev: -

PL110HH

Drawing Title: EXISTING FRONT, FLANK AND REAR ELEVATIONS



Rev	Description	Date
-	-	-
-	-	-