


SCALE BAR


0 1 2 3 4 5 6 7 8 9 10

GENERAL NOTES: Do not scale from this drawing.
Dimensions must be checked on site.
This drawing is copyright of Grainne O'Keeffe Architects.
This drawing cannot be copied or used in any way without the
express permission of Grainne O'Keeffe Architects.
Neighbouring properties not surveyed unless stated


1 1m cut through loft
Scale: 1:100

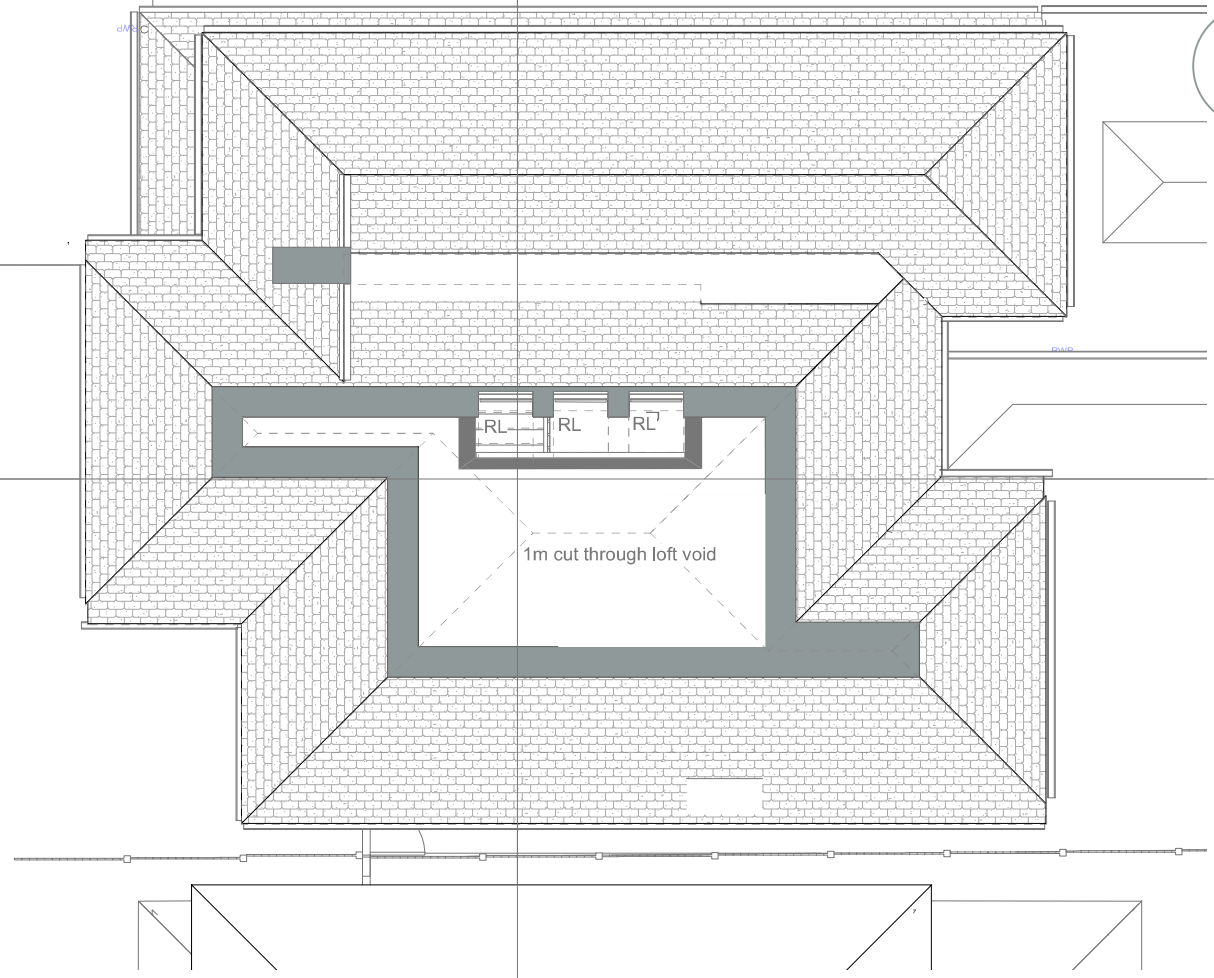

1m cut through loft void

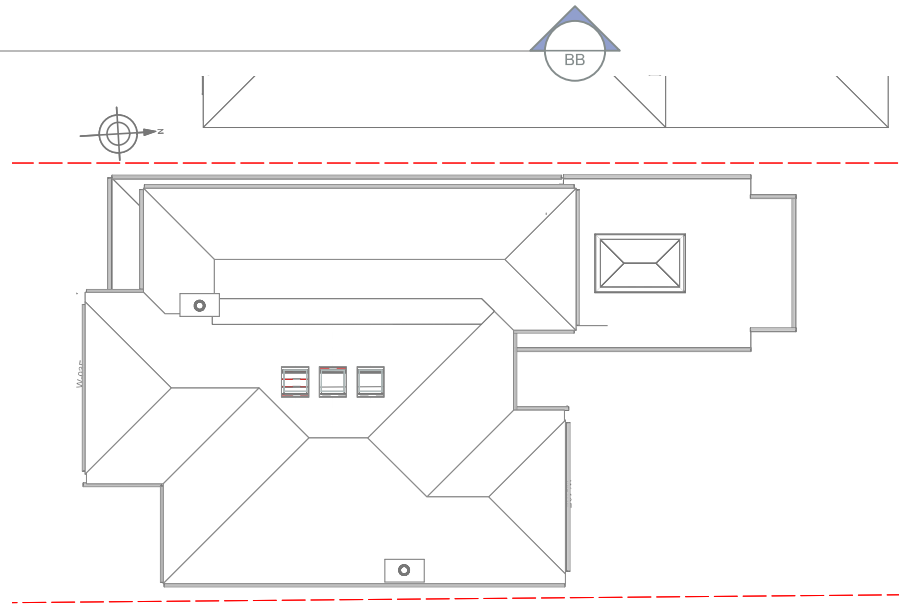

2 Roof plan
Scale: 1:200

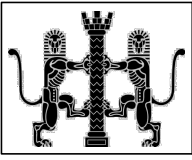

GRÁINNE O'KEEFFE ARCHITECTS LIMITED
Atrium, 36 Broad Lane, Hampton, TW12 3AZ
020 8941 1061 07976 389970
grainnearch@btopenworld.com
www.gokarchitects.co.uk

Job Name
30 Acacia Road Hampton
Drawing Name
Loft cut and roof plan Existing

Job No
2024-07
Dwg No
03
Scale
Varies

Revisions
Rev A 050624 Adjusted RLs
Last Edited:
**11/6/24
9:33:33**

Rev No
A