





PROPOSED FRONT ELEVATION

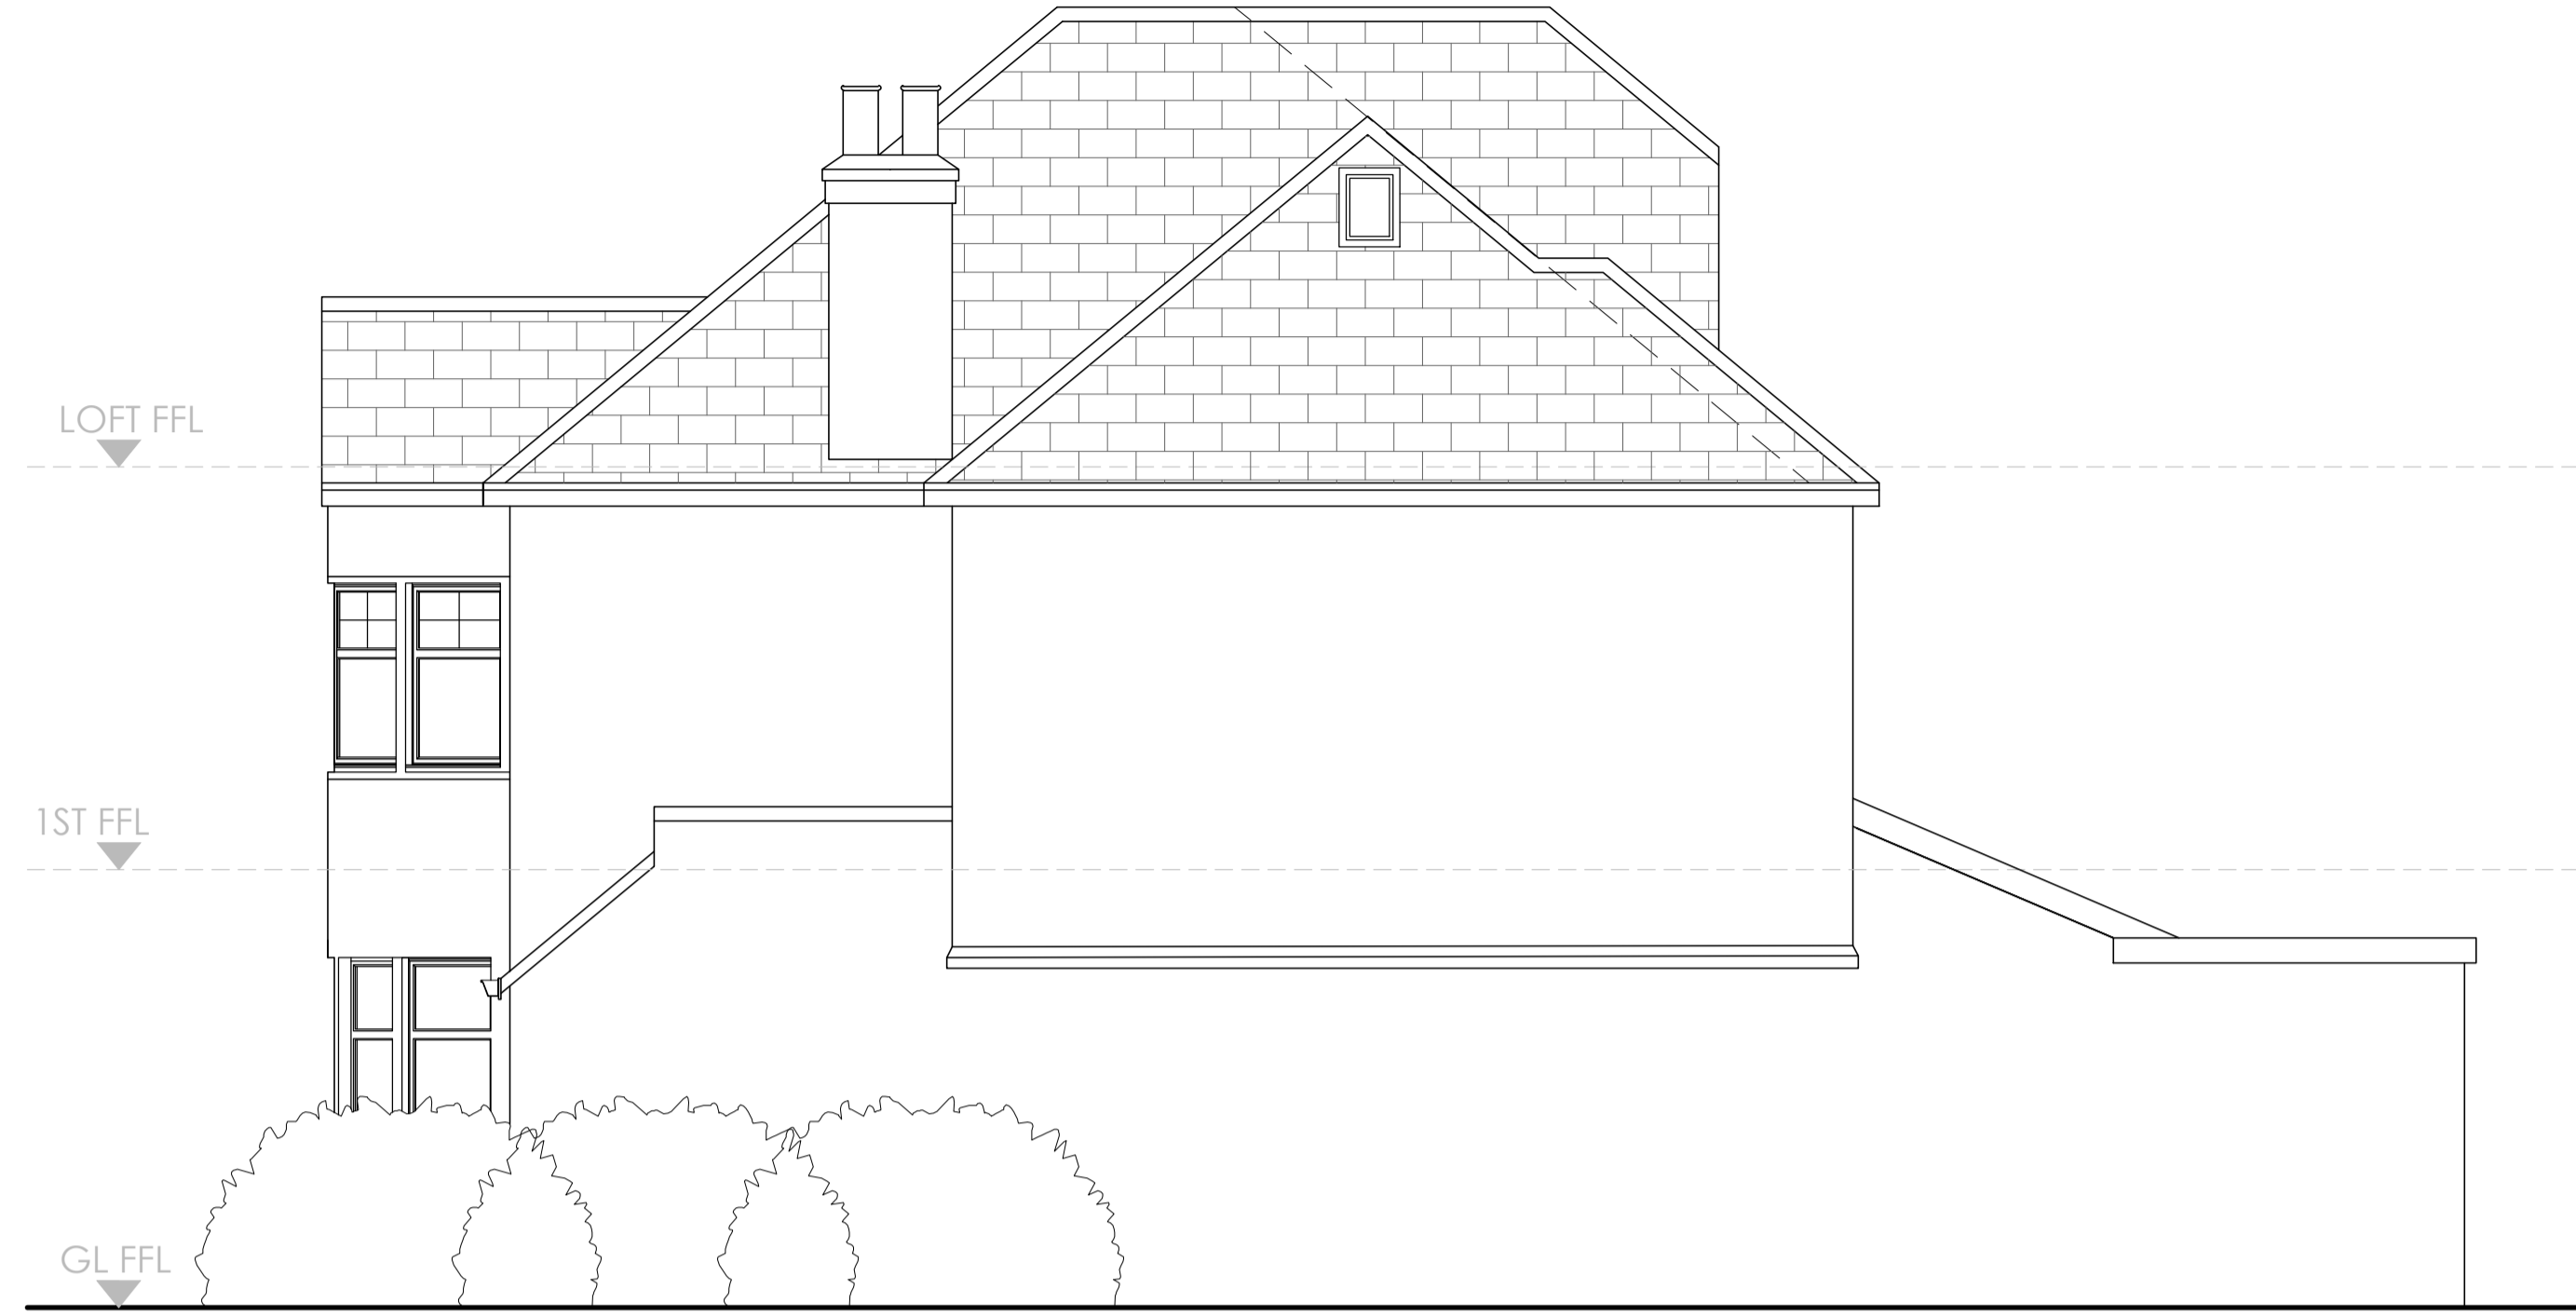

PROPOSED LEFT SIDE ELEVATION



PROPOSED REAR ELEVATION

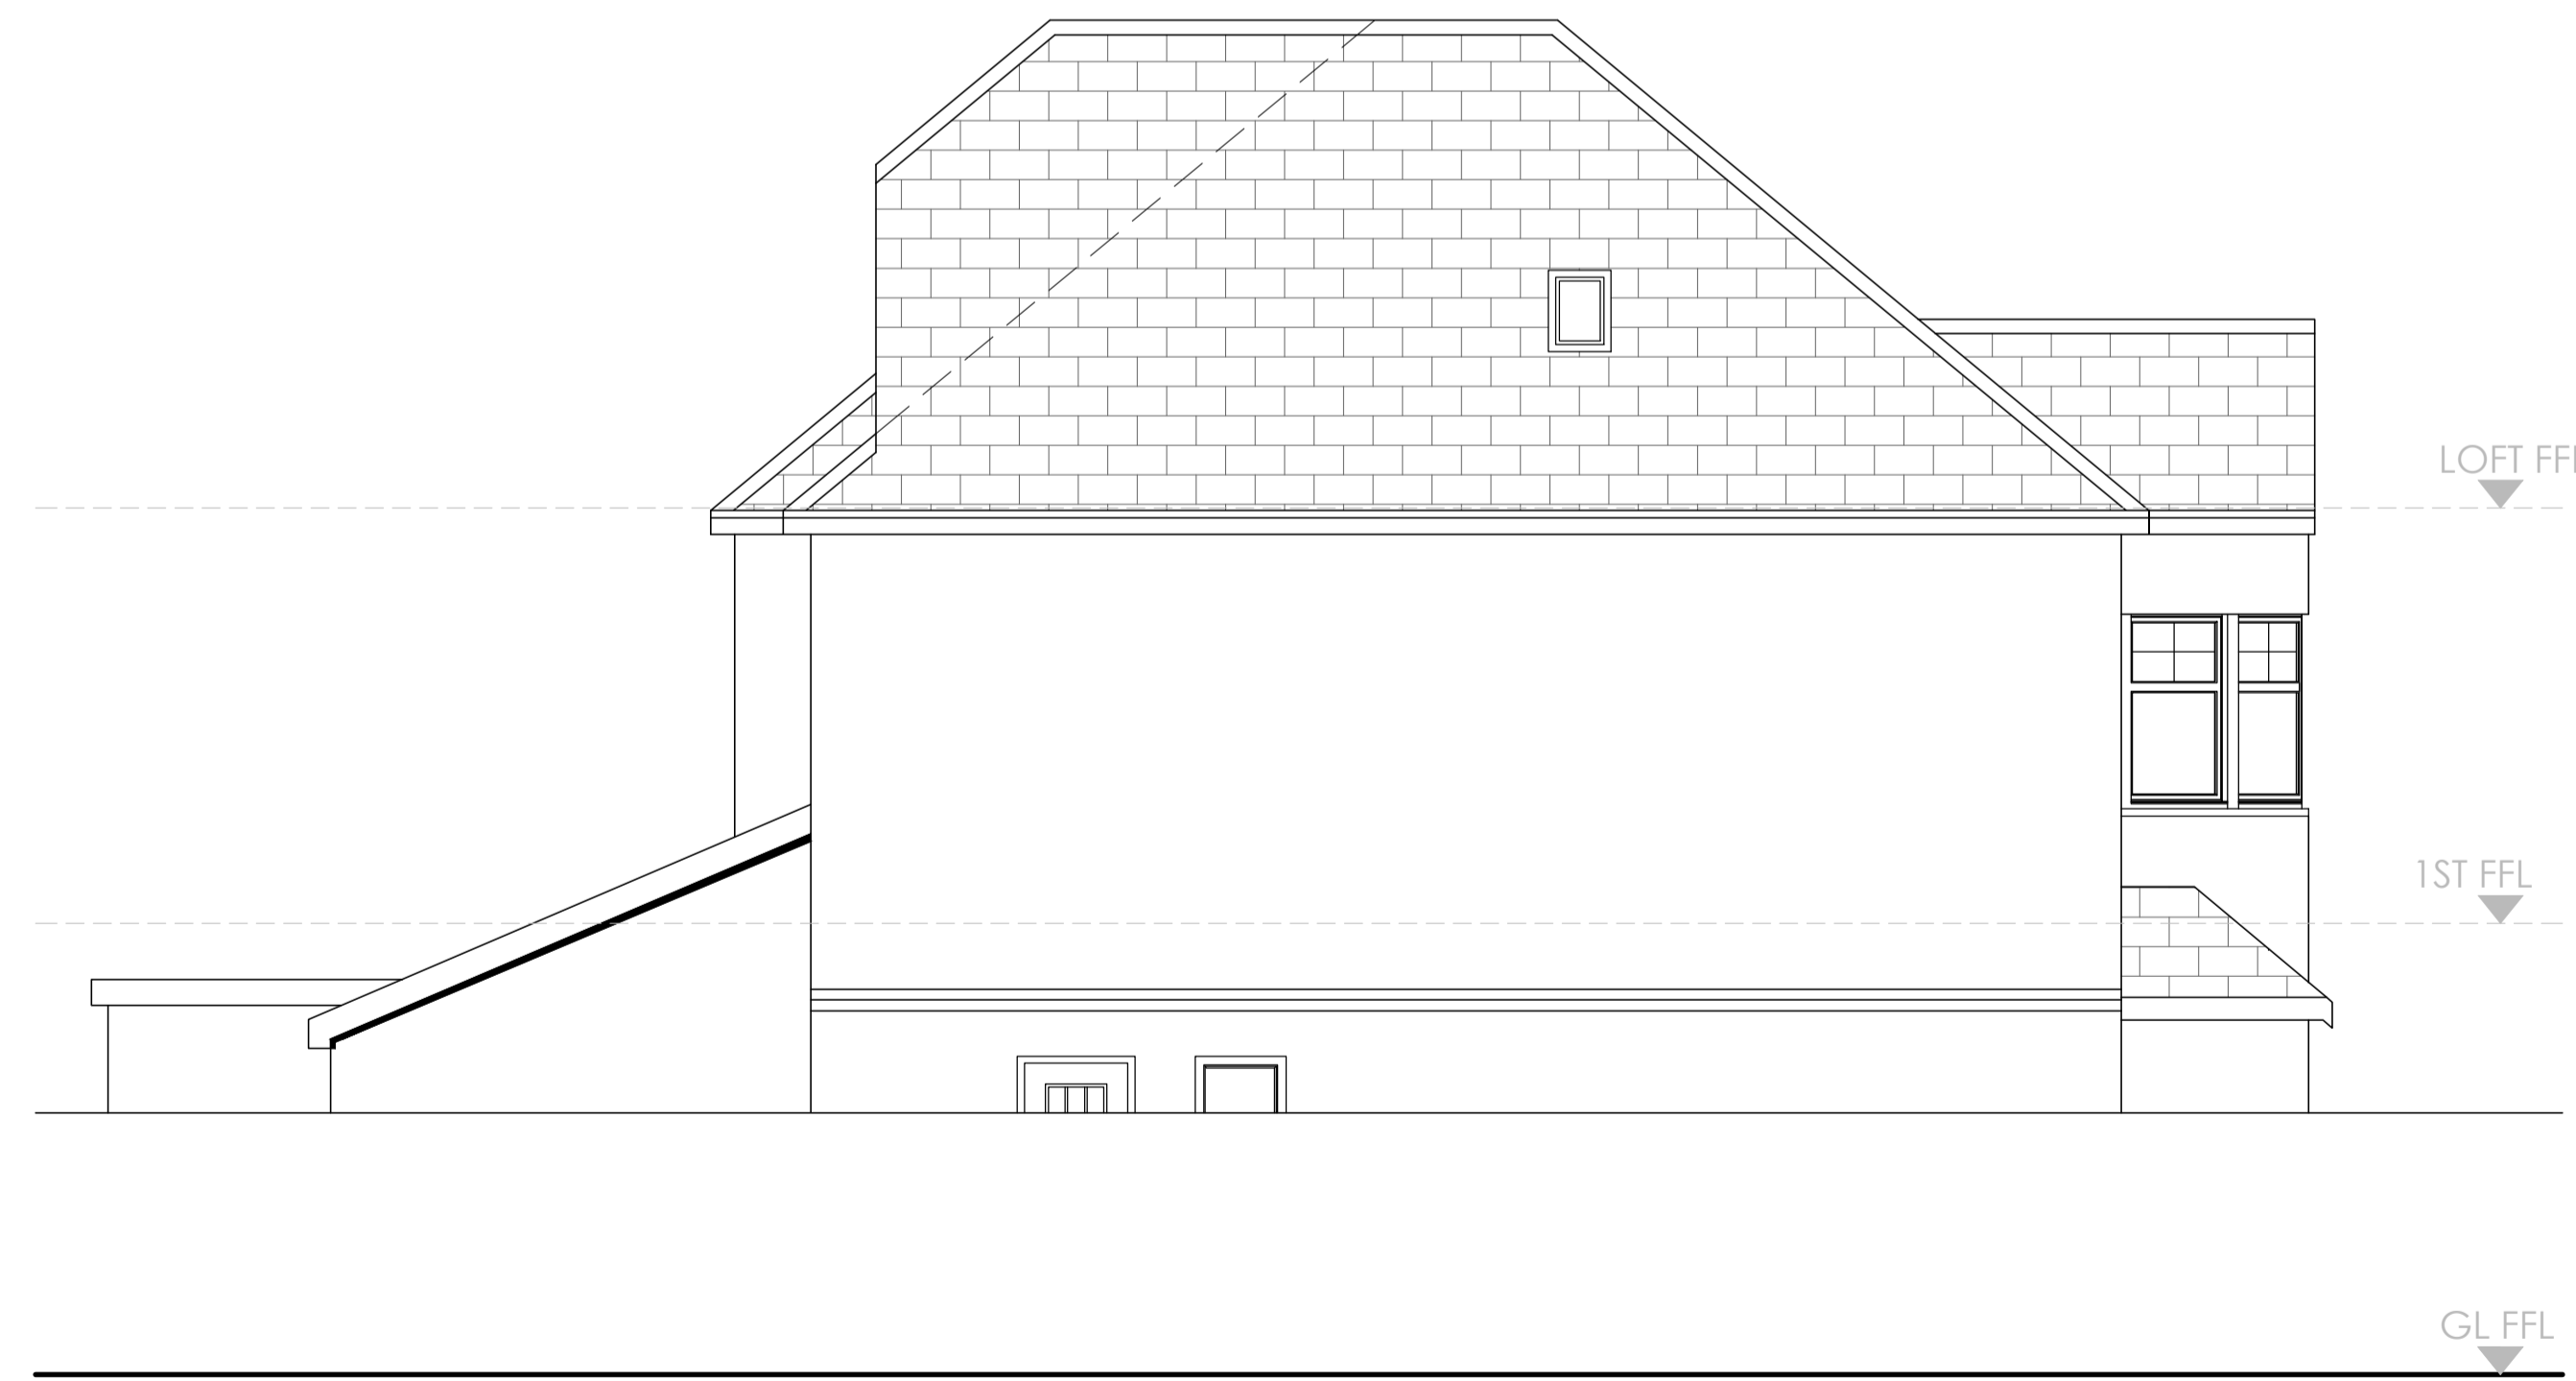

EXISTING SIDE ELEVATION

revisions

ALL FIGURED DIMENSIONS TO BE CHECKED ON SITE BY CONTRACTOR BEFORE COMMENCING WORK.  
NO DIMENSIONS SCALED FROM THIS DRAWING



Chartered Architects  
Building & Party Wall Surveyors  
CDM H&S Services  
Sustainability & PassivHaus Consultants  
Geoff Beardsley & Partners (UK) LLP  
Elfin House, 1A Elfin Grove, Teddington, Middlesex TW11 8RD  
T: 020 86144374 W: gbparchitects.co.uk

client

Mr & Mrs Lorant

job

49A Hampton Road,  
Hampton, Middlesex,  
TW11 0LA


title

PROPOSED ELEVATIONS

dwg no.

2410/302

scale 1:50 @ A1 date July 2024  
1:100 @ A3

 

SCALE (METERS)  
SCALE 1:50