


PROPOSED SITE PLAN

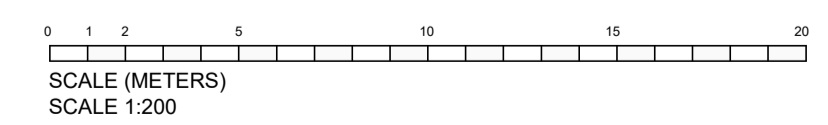

revisions

ALL FIGURED DIMENSIONS TO BE CHECKED ON SITE BY CONTRACTOR BEFORE COMMENCING WORK.
NO DIMENSIONS SCALED FROM THIS DRAWING



Chartered Architects
Building & Party Wall Surveyors
CDM H&S Services
Sustainability & PassivHaus Consultants
Geoff Beardsley & Partners (UK) LLP
Elfin House, 1A Elfin Grove, Teddington, Middlesex TW11 8RD
T: 020 86144374 W: gbparchitects.co.uk

client

Mr & Mrs Lorant

job

49A Hampton Road,
Hampton, Middlesex,
TW11 0LA

title

PROPOSED SITE PLAN

dwg no.

2410/300

scale 1:200 @ A1 date July 2024
1:400 @ A3