



**NORTH SIDE ELEVATION EXISTING**

1:100@A3

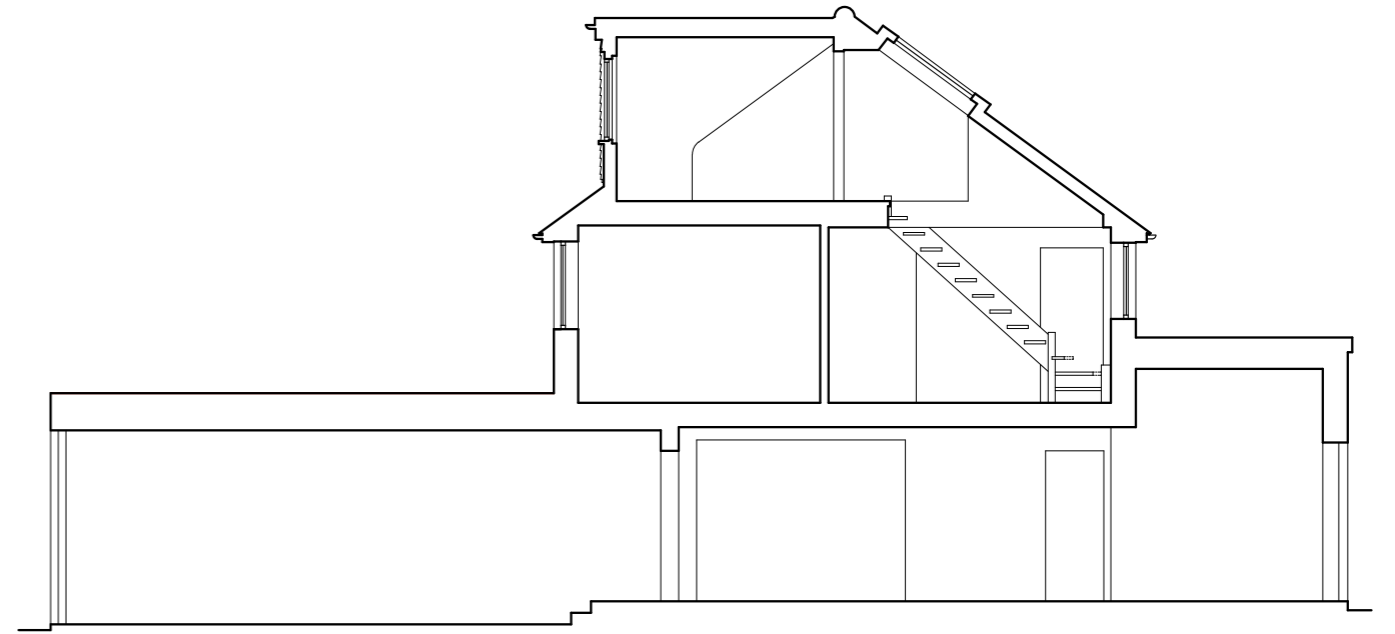


**SECTION AA EXISTING**

1:100@A3

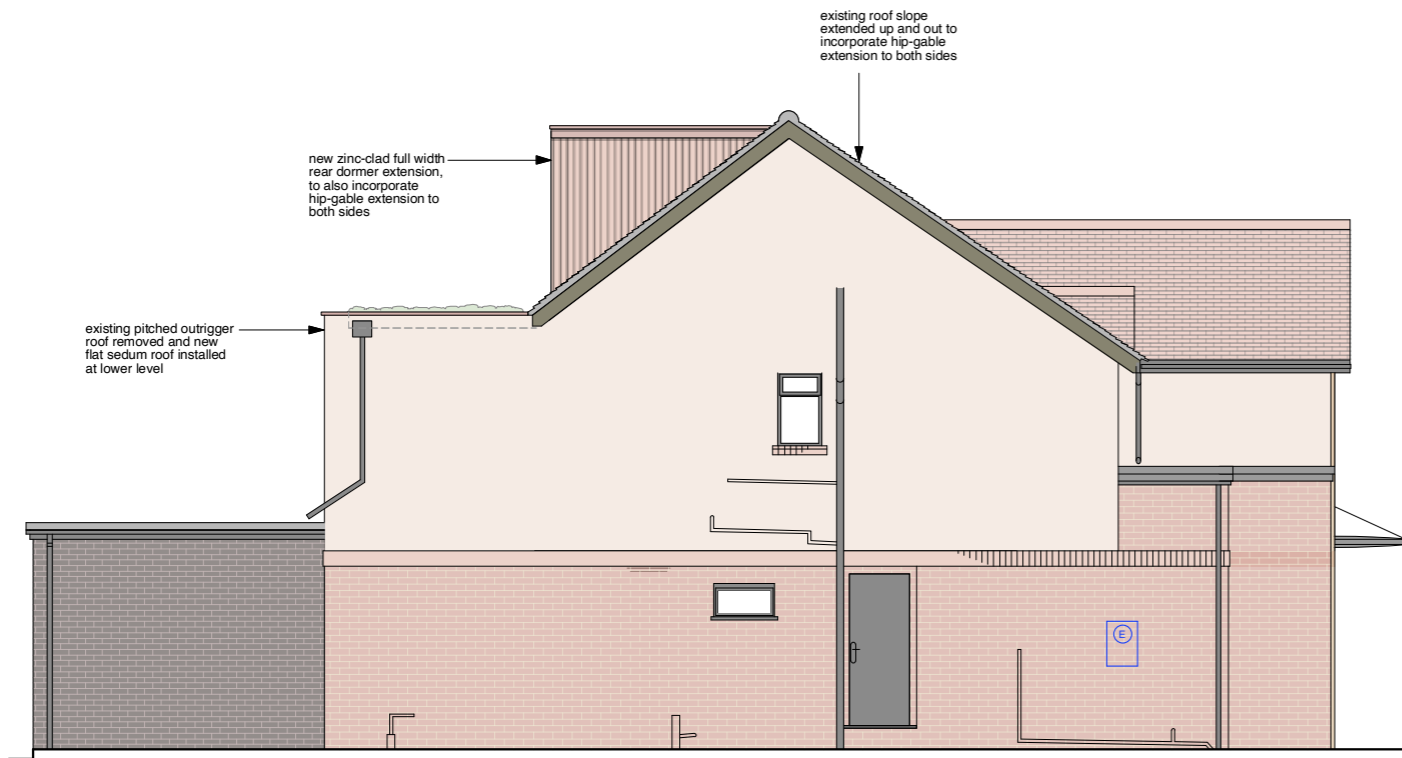

**NORTH SIDE ELEVATION PROPOSED**

1:100@A3

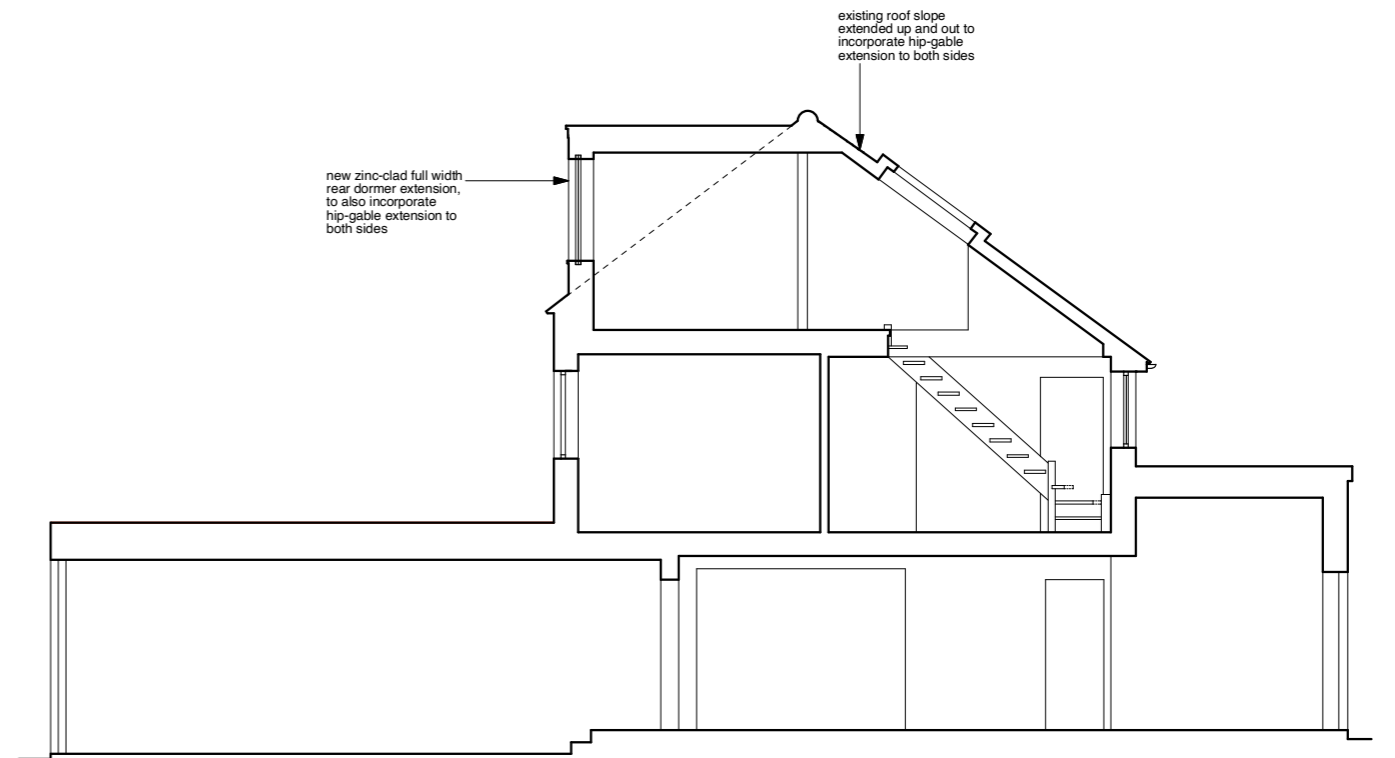

**SECTION AA PROPOSED**

1:100@A3



Project	<b>27 TAYLOR AVENUE • RICHMOND • TW9 4EB</b>		
Drawing Title	<b>NORTH ELEVATION &amp; SECTION AA EXISTING &amp; PROPOSED</b>		
Dwg No.	<b>547/003</b>	Revision	<b>A</b>
Scale	<b>1:100@A3</b>	Date	<b>JAN 2024</b>
		Drawn by	<b>ES</b>

**ATELIER**west  
ARCHITECTS

0203 587 7227 • 126 New Kings Road • London • SW6 4LZ  
info@atelierwest.co.uk www.atelierwest.co.uk

Do not scale from this drawing. Use figured dimensions only. Any discrepancies are to be reported to AW Ltd immediately. Prior to the execution of the works on site all dimensions to be verified on site before any work is put in hand.