


REAR ELEVATION PROPOSED

1:100@A3




FRONT ELEVATION PROPOSED

1:100@A3

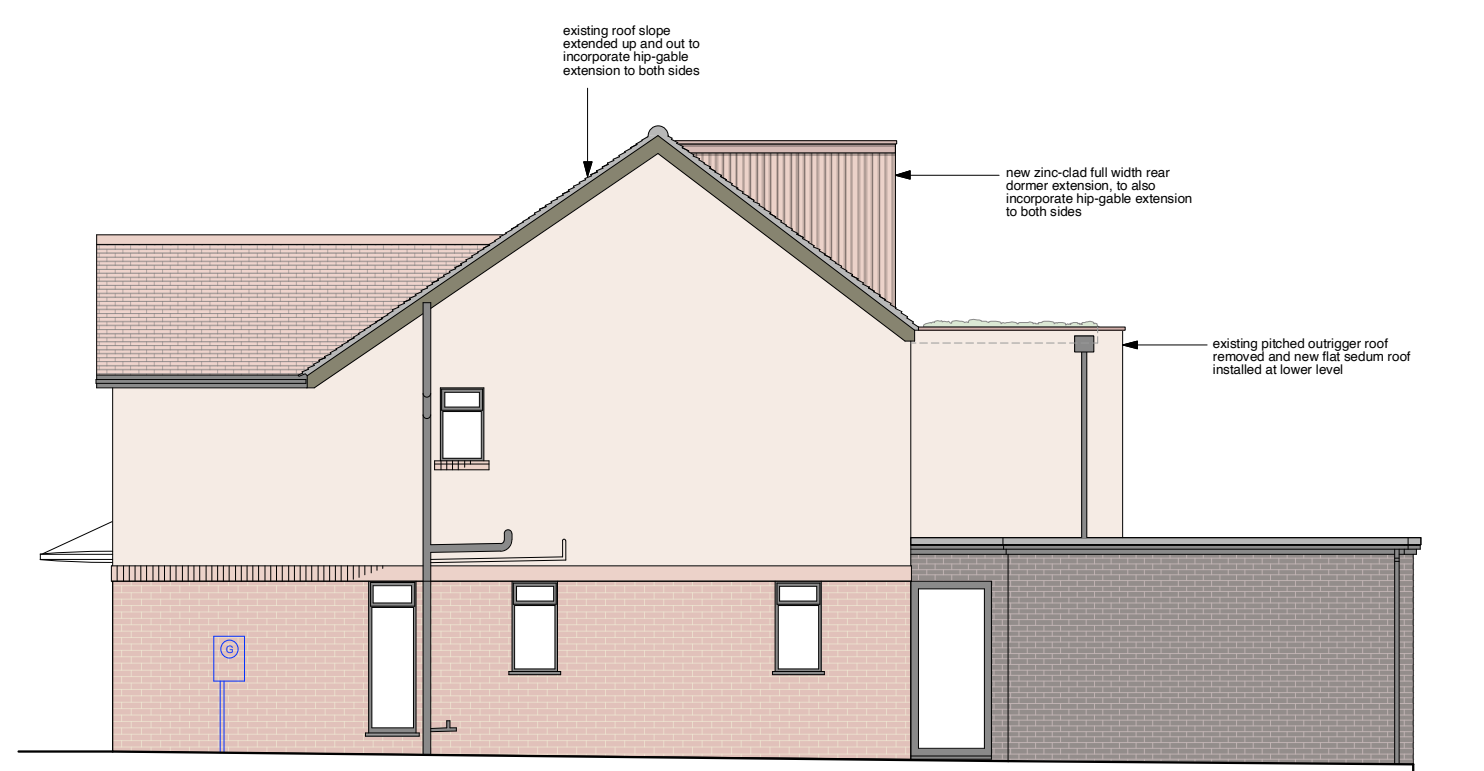

SOUTH SIDE ELEVATION PROPOSED

1:100@A3

 

Project **27 TAYLOR AVENUE • RICHMOND • TW9 4EB**

Drawing Title **ELEVATIONS PROPOSED**

Dwg No. **547/005**

Scale **1:100@A3**

Revision **A**

Date **JAN 2024**

Drawn by **ES**

ATELIERwest
ARCHITECTS

0203 587 7227 • 126 New Kings Road • London • SW6 4LZ
info@atelierwest.co.uk www.atelierwest.co.uk

Do not scale from this drawing. Use figured dimensions only. Any discrepancies are to be reported to AW Ltd immediately. Prior to the execution of the works on site all dimensions to be verified on site before any work is put in hand.