





Scale 1 : 50

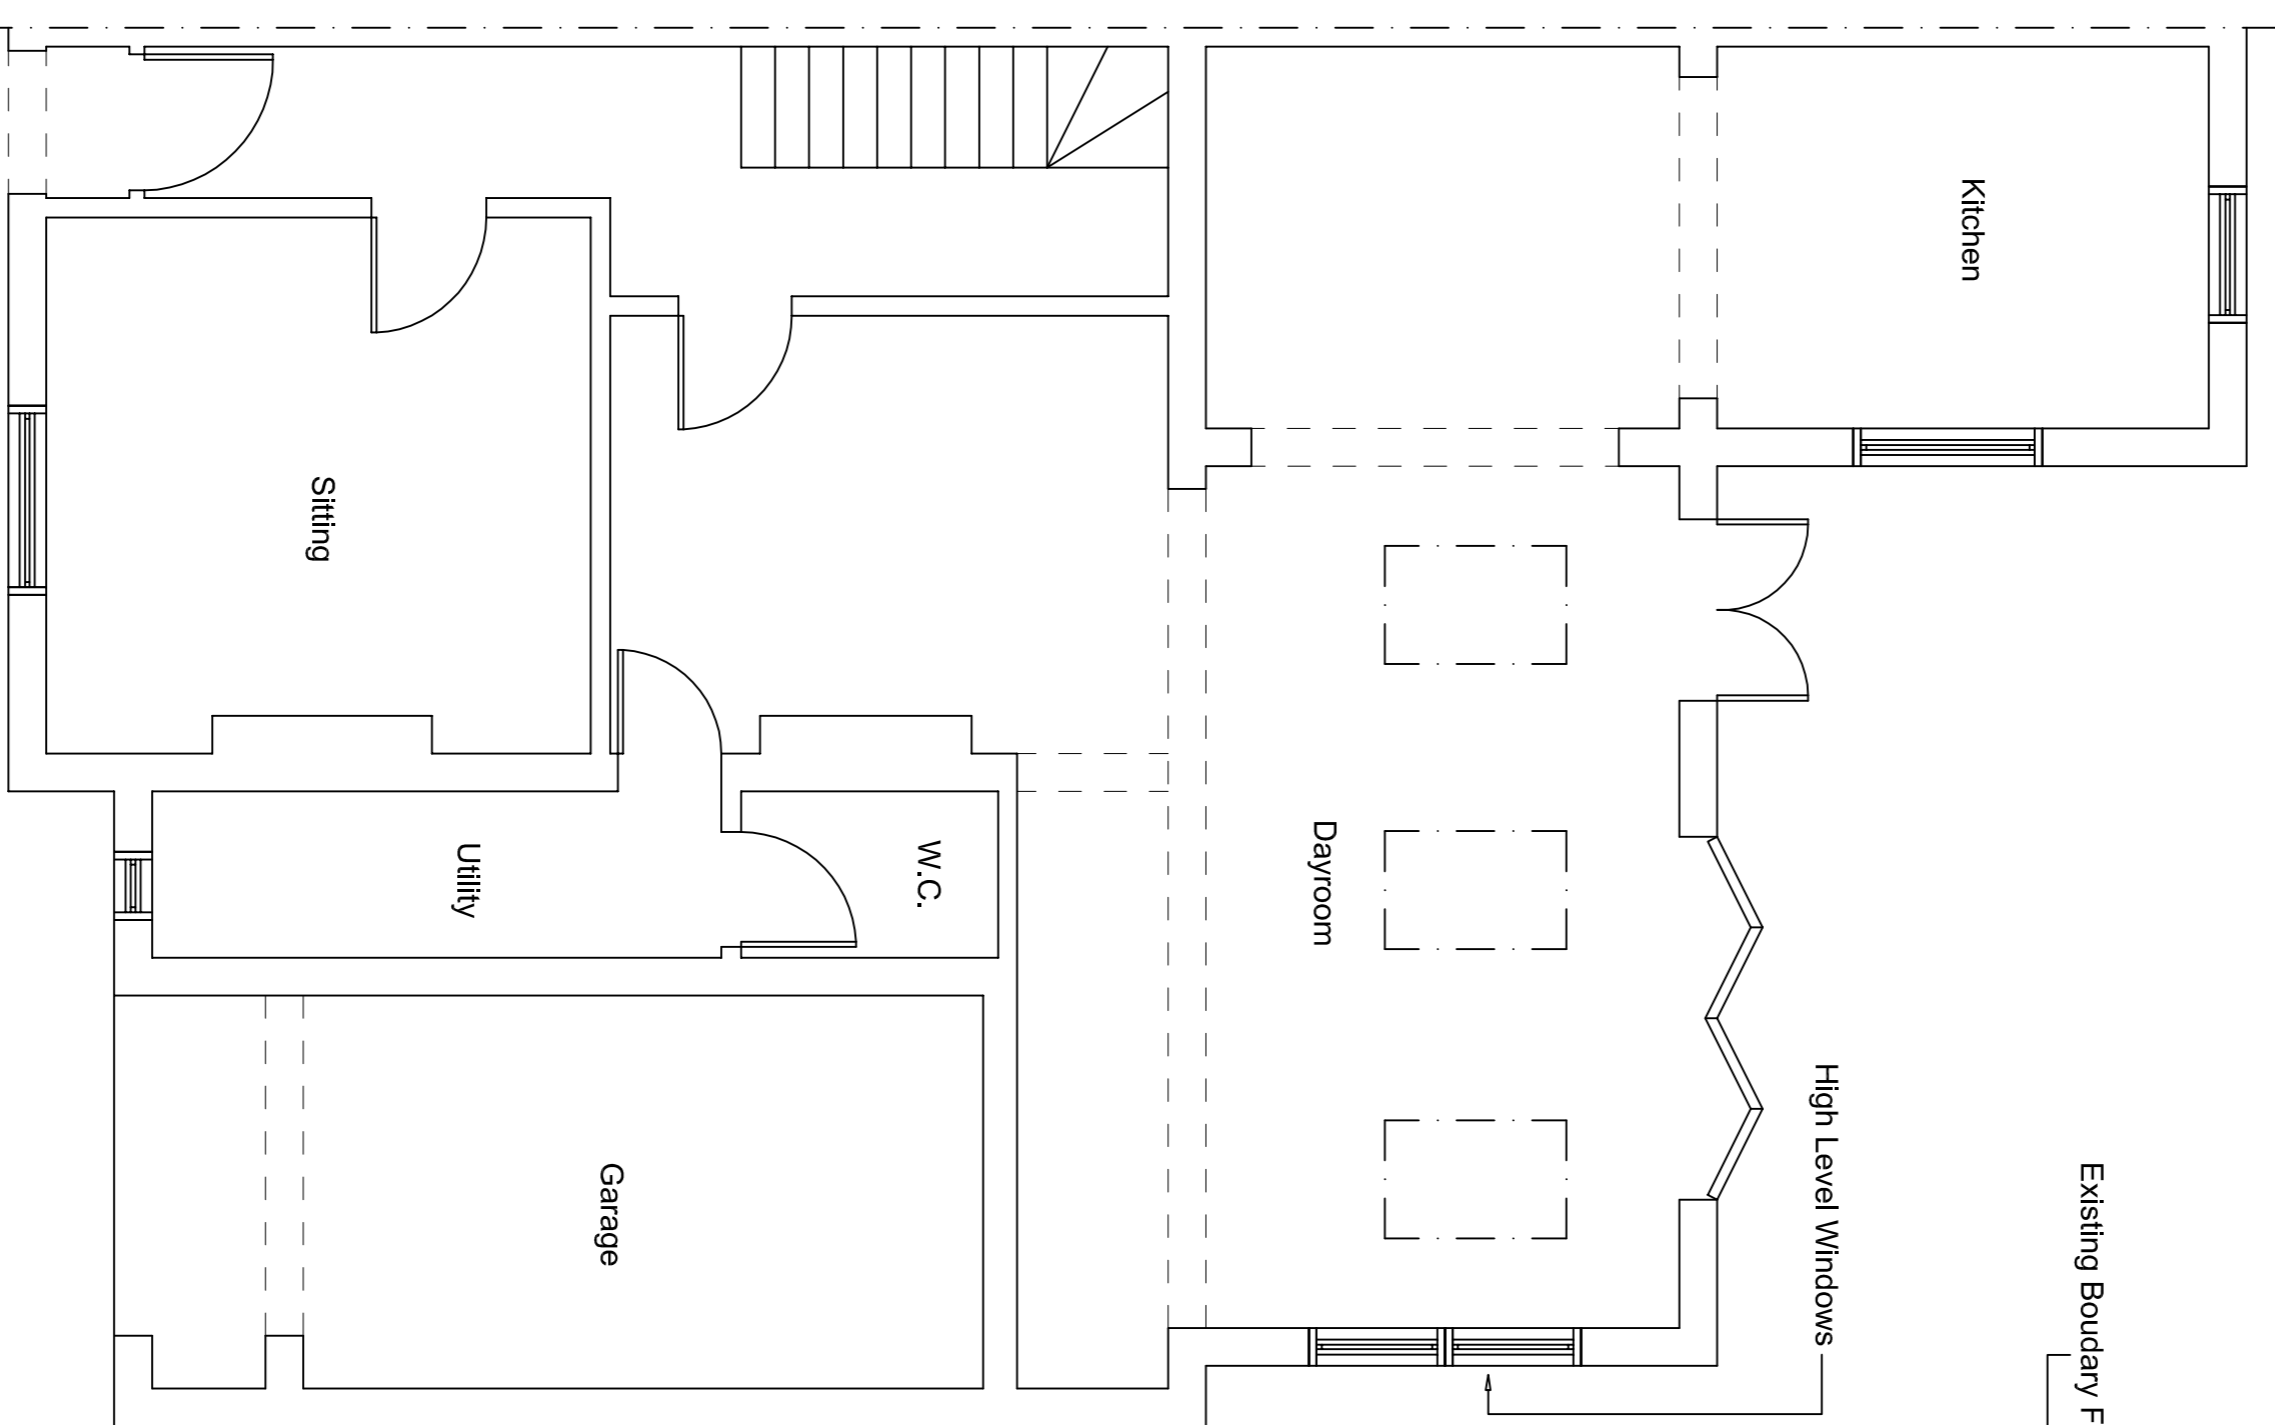


No 22 Albert Road

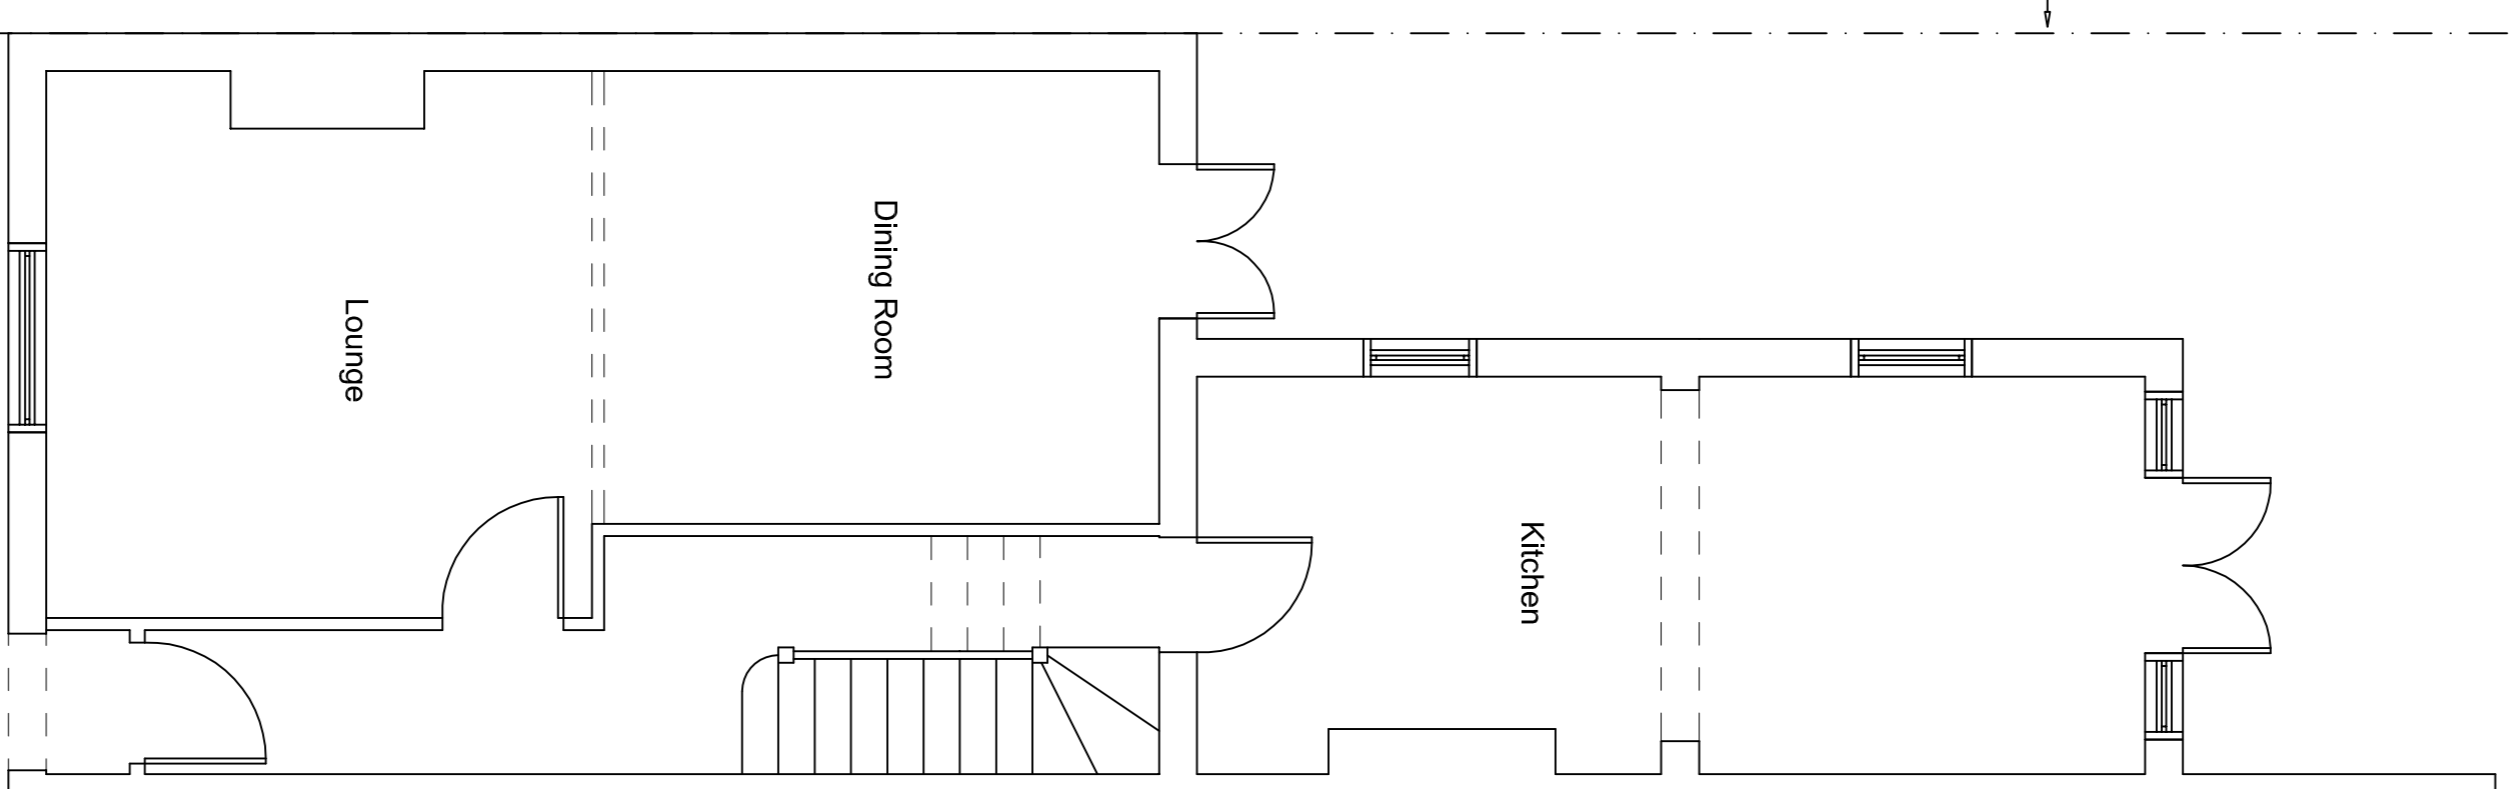


No 18 Albert Road

Existing Ground Floor Plan

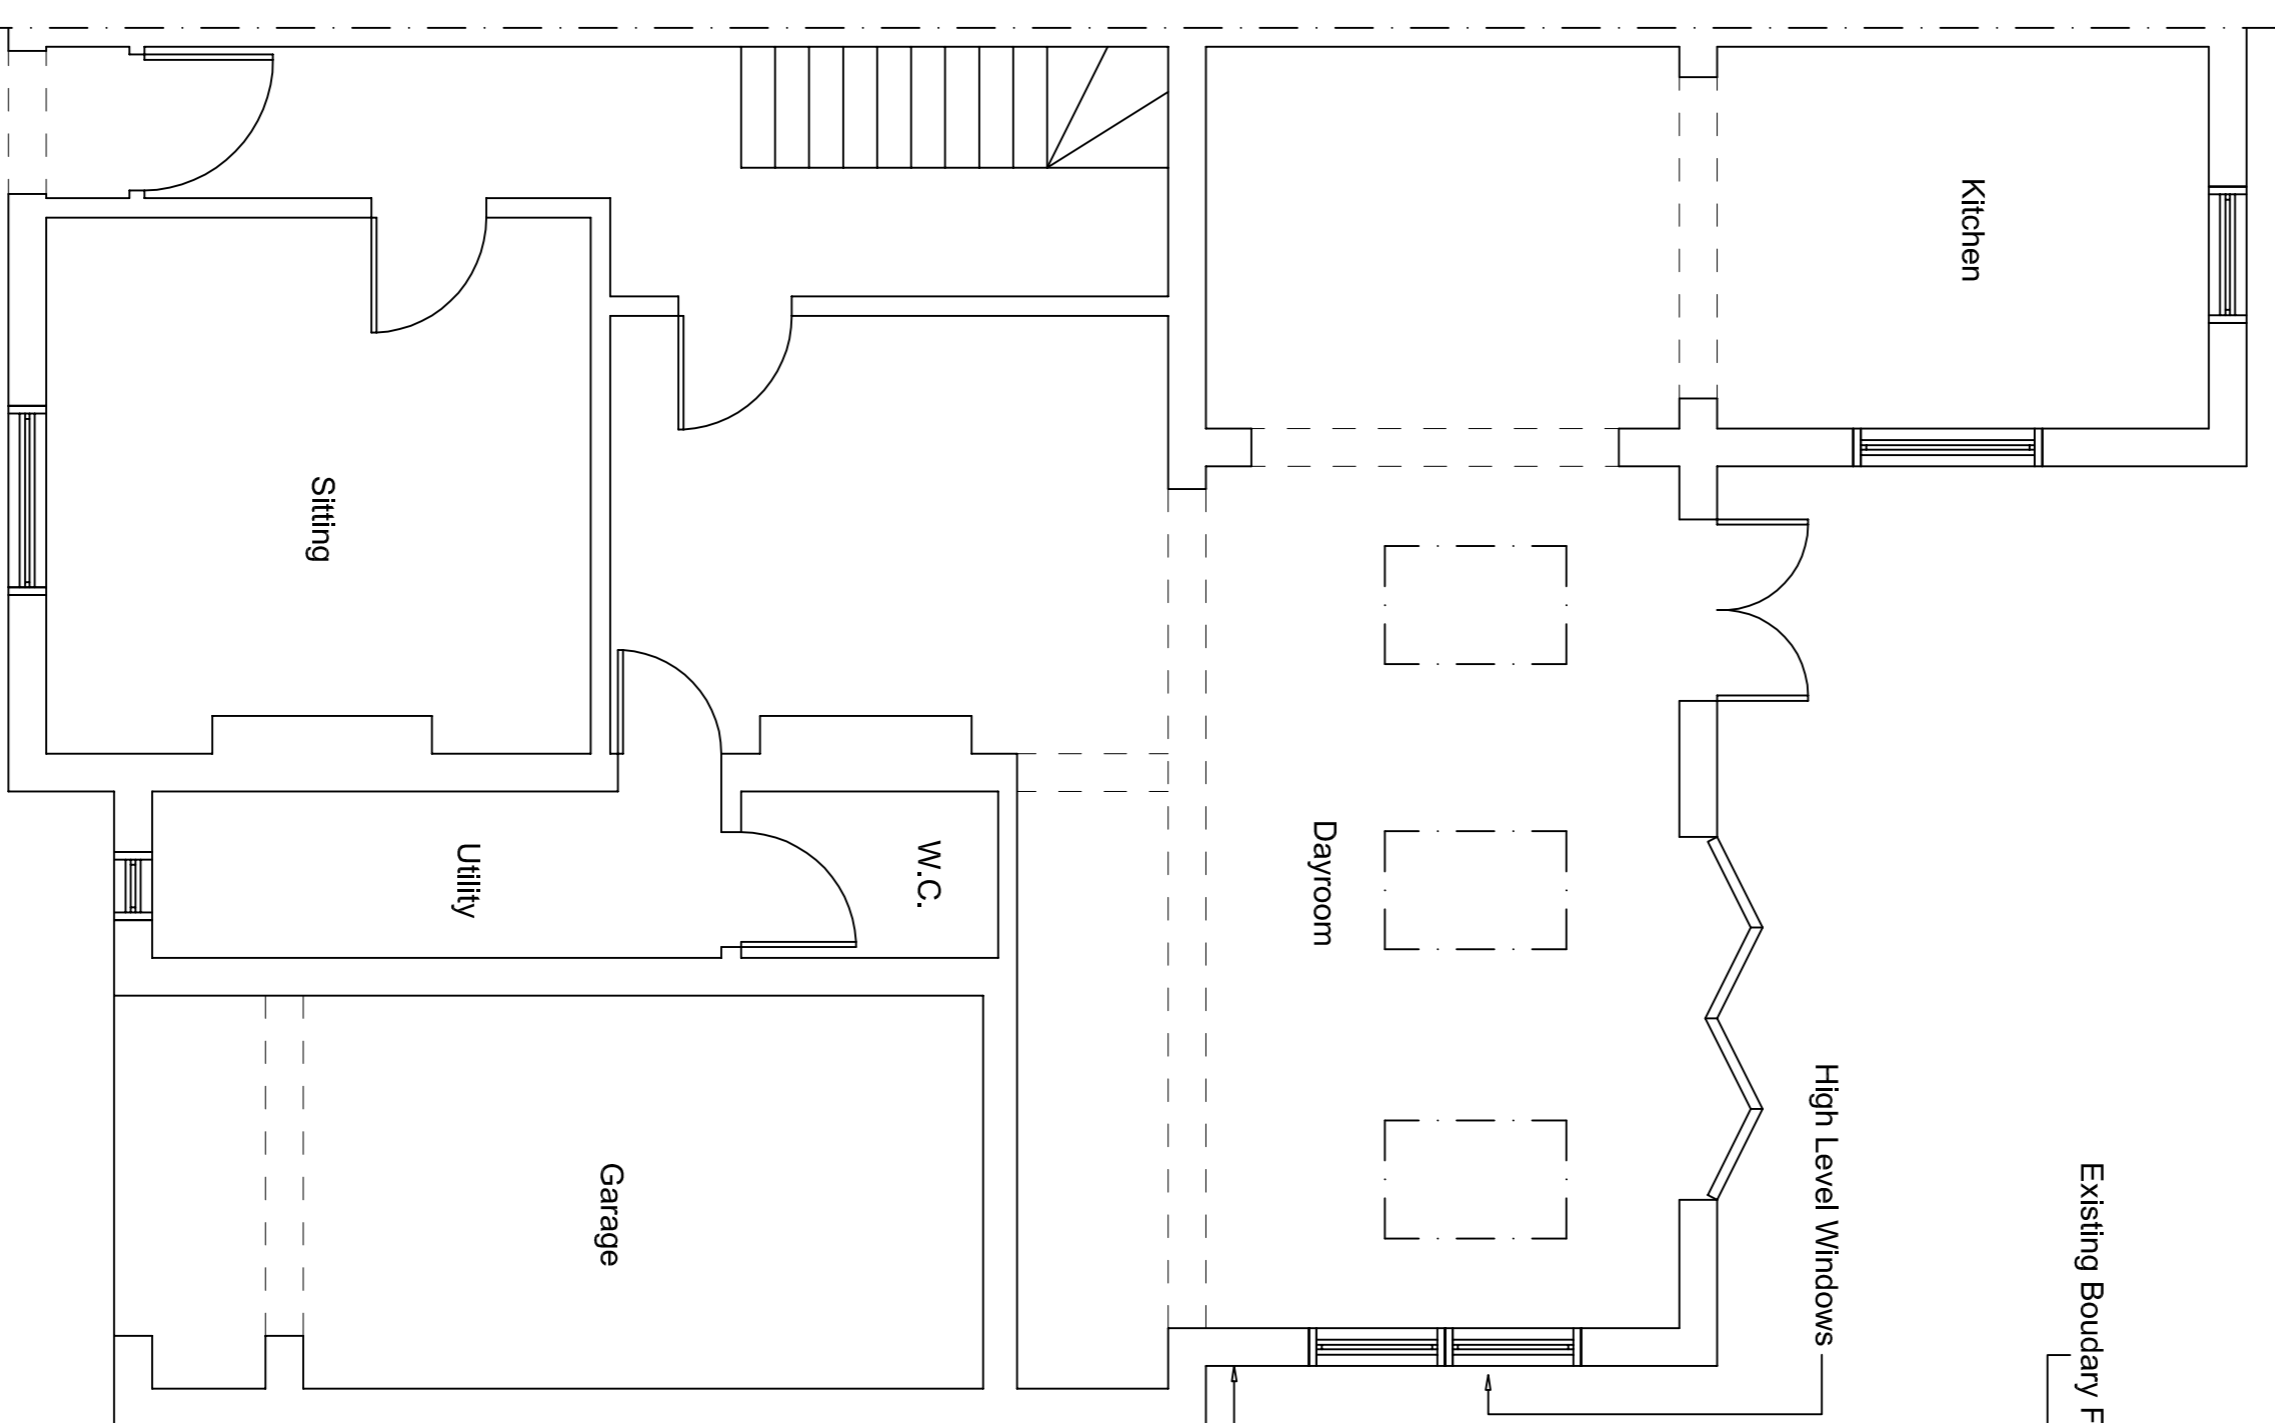

No 22 Albert Road

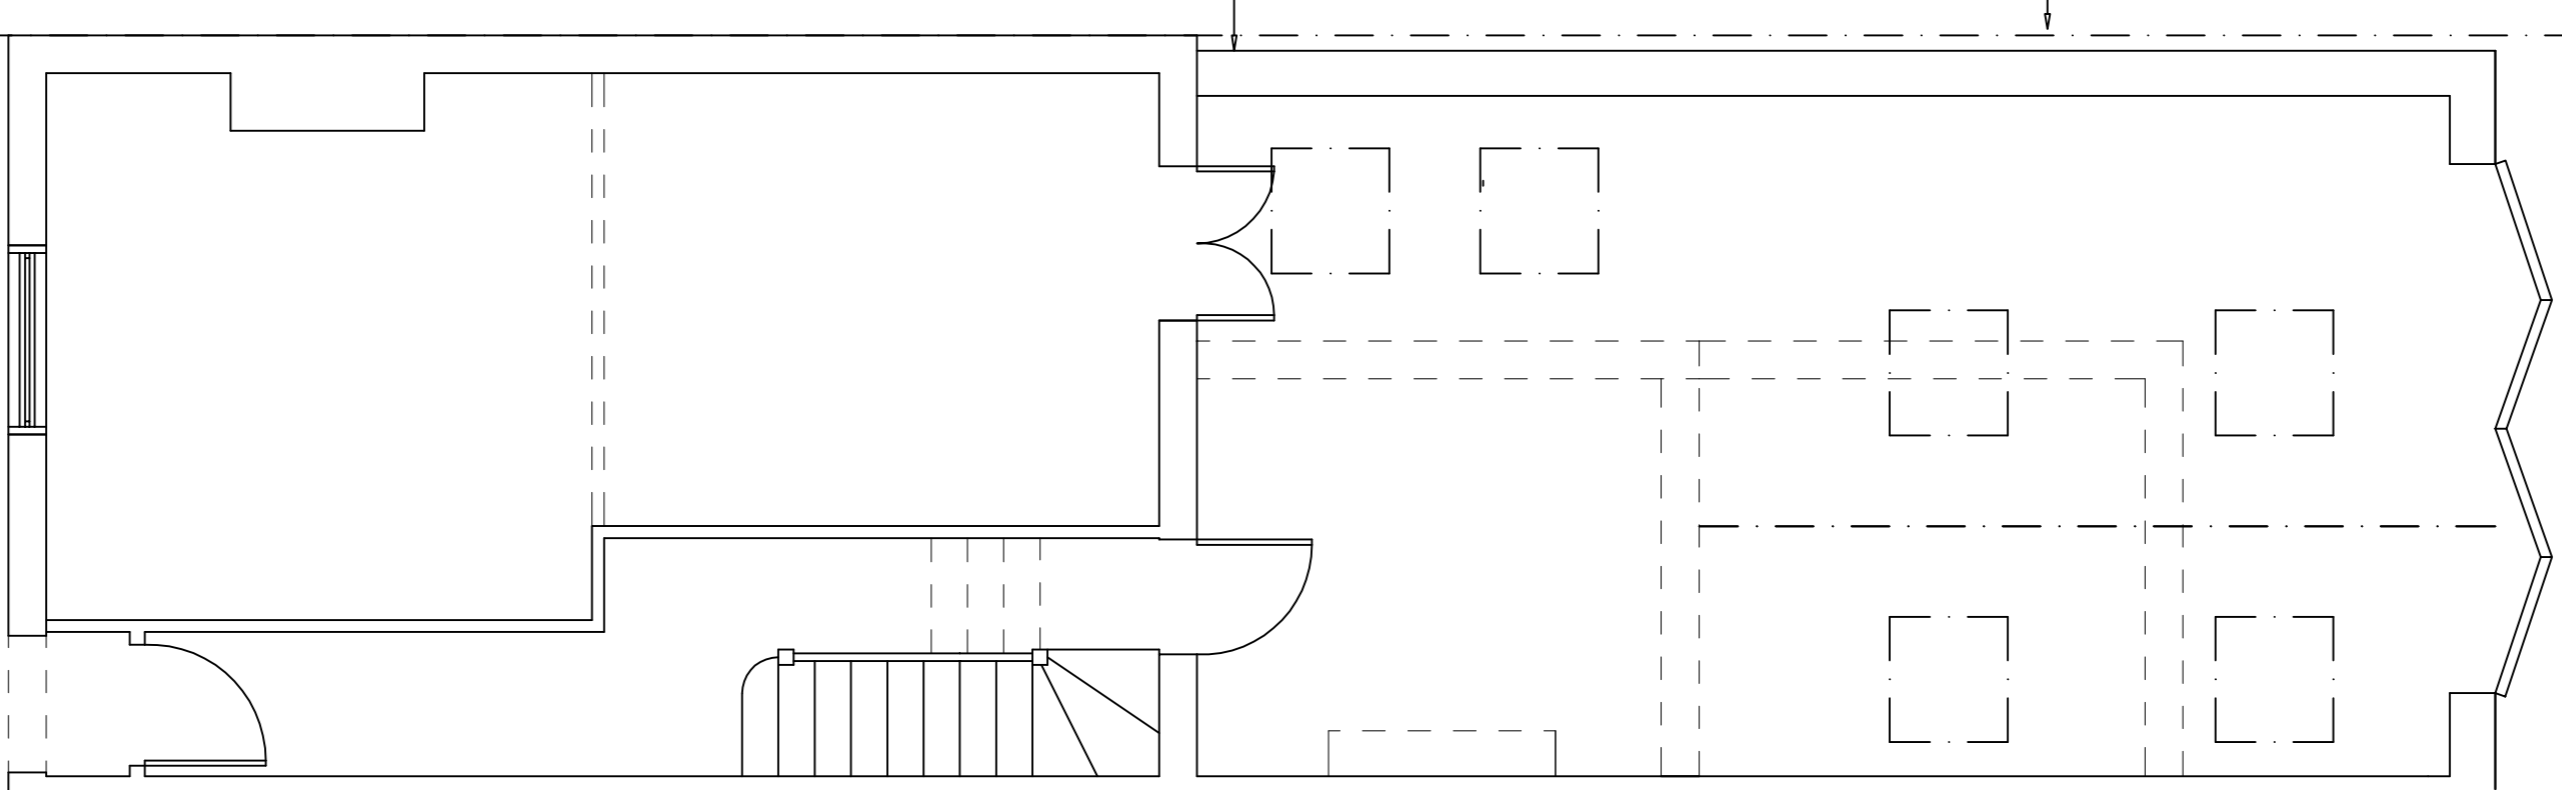

No 18 Albert Road

Proposed Ground Floor Plan

Nathan Still
18 Albert Road
Teddington
TW11 0BD

Loft Designers Ltd
7 Greenwood Cottages
Lawson Way
Sunningdale
Ascot
SL5 0LL

Date July 2024

Scale 1:50 Paper Size A1

Drawn by MBS

Drawing Number 2410-5

The materials used in any exterior work shall be of similar appearance to those used in the construction of the exterior of the original dwellinghouse