


South East elevation to Main Building

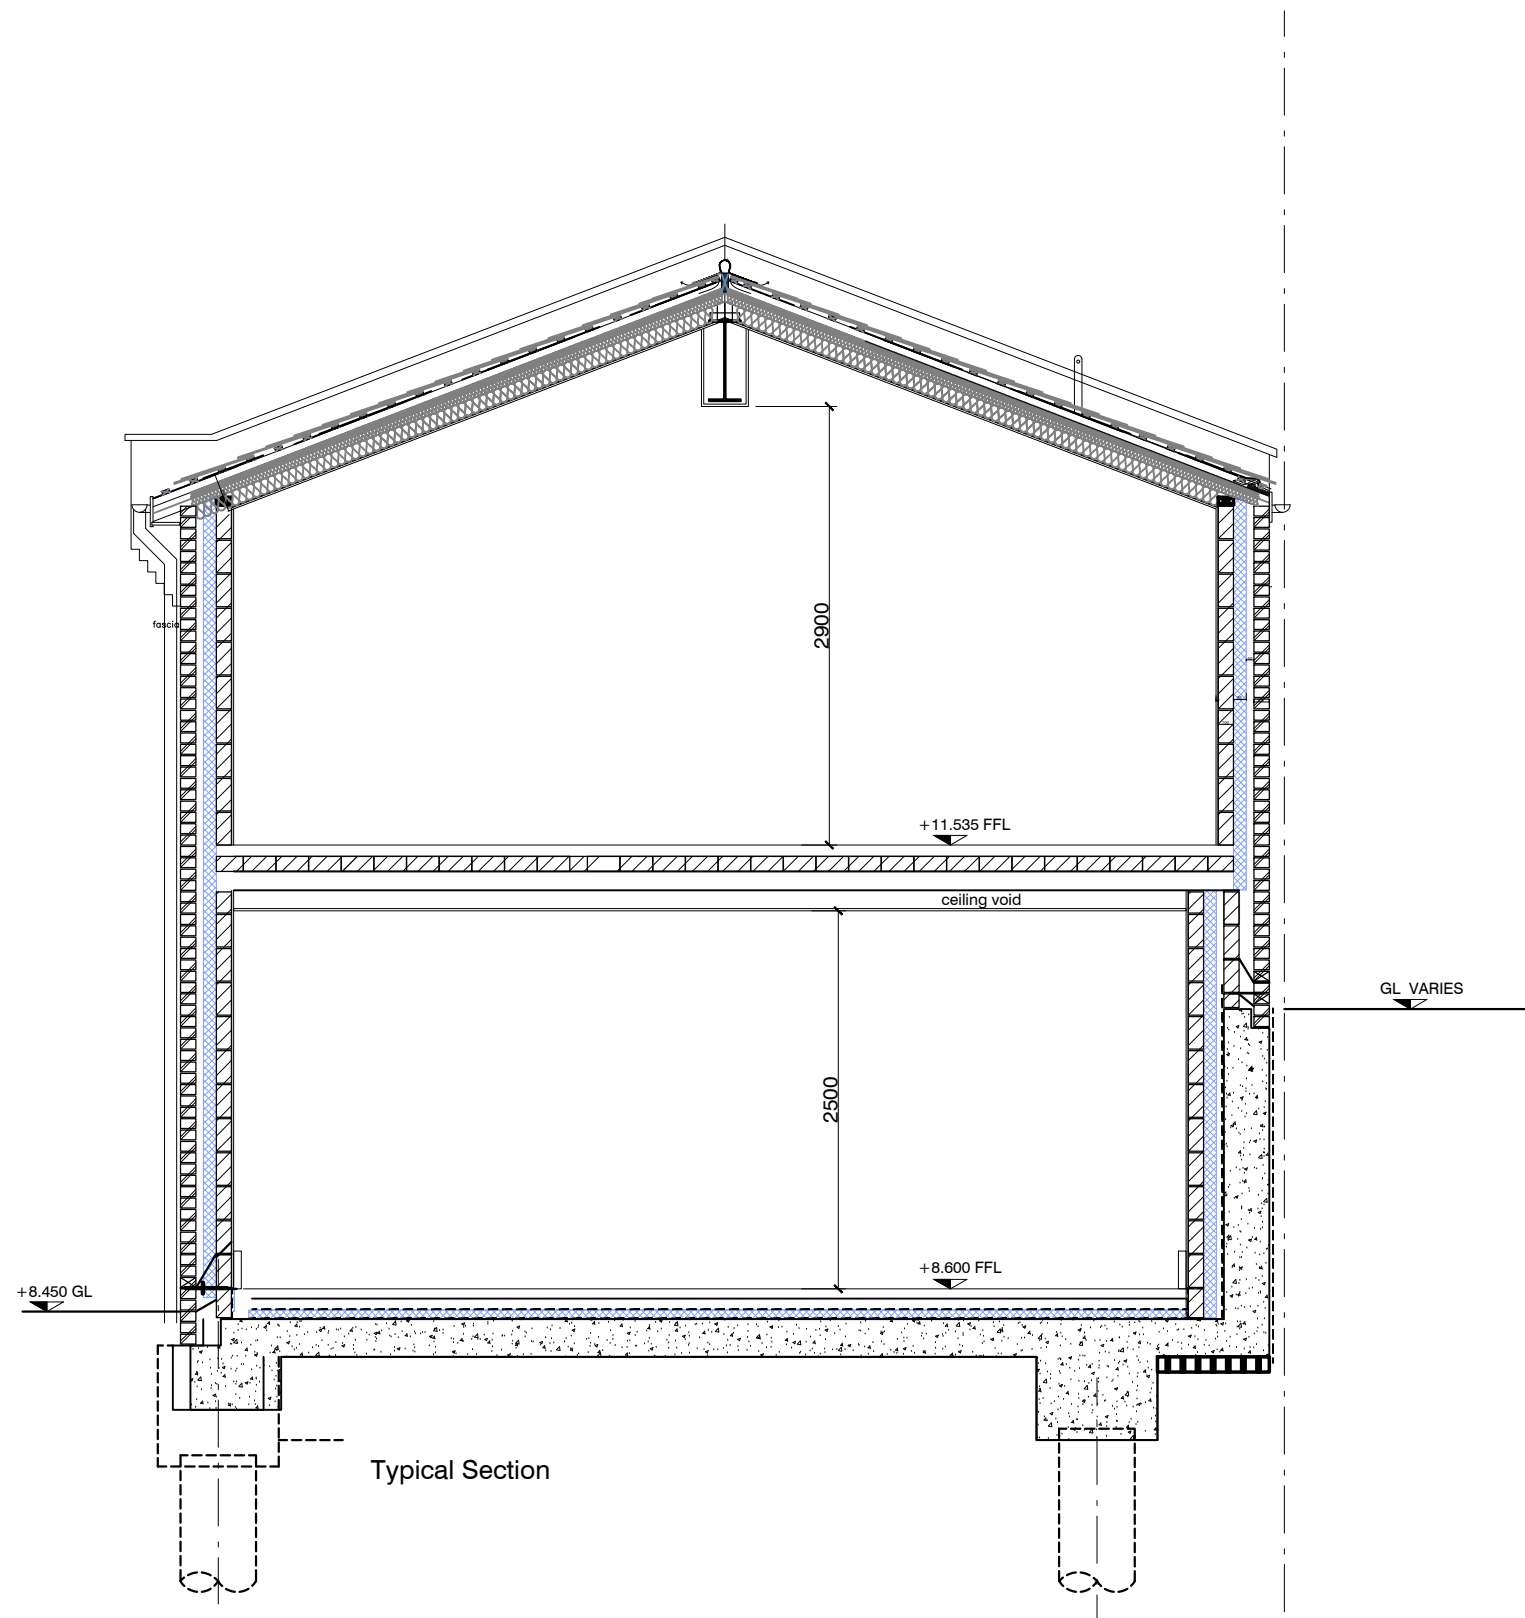

Typical Section

<p>do not scale from this drawing verify all dimensions by site measurement errors and omissions to be reported to the architect copyright</p>	<p>drawing status issued for planning</p>	<p>scale bar 0 1m 2.5m 5m</p>	<p>notes</p>	<p>title Existing Side Elevation & Existing Typical Section</p> <p>scale 1:25@A1 / 1:50@A3</p> <p>date 13.05.24</p>	<p>client Charles Richards</p> <p>drawn GT</p> <p>checked</p>	<p>project Office Conversion Messom Mews, 33 - 57 Grosvenor Road Twickenham, Middlesex TW1 4AD</p> <p>Genevieve Theriault Architecture & Interiors 19 Seymour Place, London W1H 5BG t : 07904 974 066 e : mail@gtai.co.uk</p>	<p>drawing number 2402.105.a</p>
--	--	-----------------------------------	--------------	--	--	--	---