




- NOTES:
1. THIS DRAWING IS THE COPYRIGHT OF COBA DESIGN LTD AND MAY NOT BE REPRODUCED WITHOUT THEIR PRIOR PERMISSION.
 2. THIS DRAWING IS TO BE READ IN CONJUNCTION WITH ALL RELEVANT COBA DESIGN LTD. DRAWINGS.
 3. THIS DRAWING IS NOT TO BE SCALED UNLESS FOR PLANNING PURPOSES. SETTING OUT TO BE TO FIGURED DIMENSIONS.

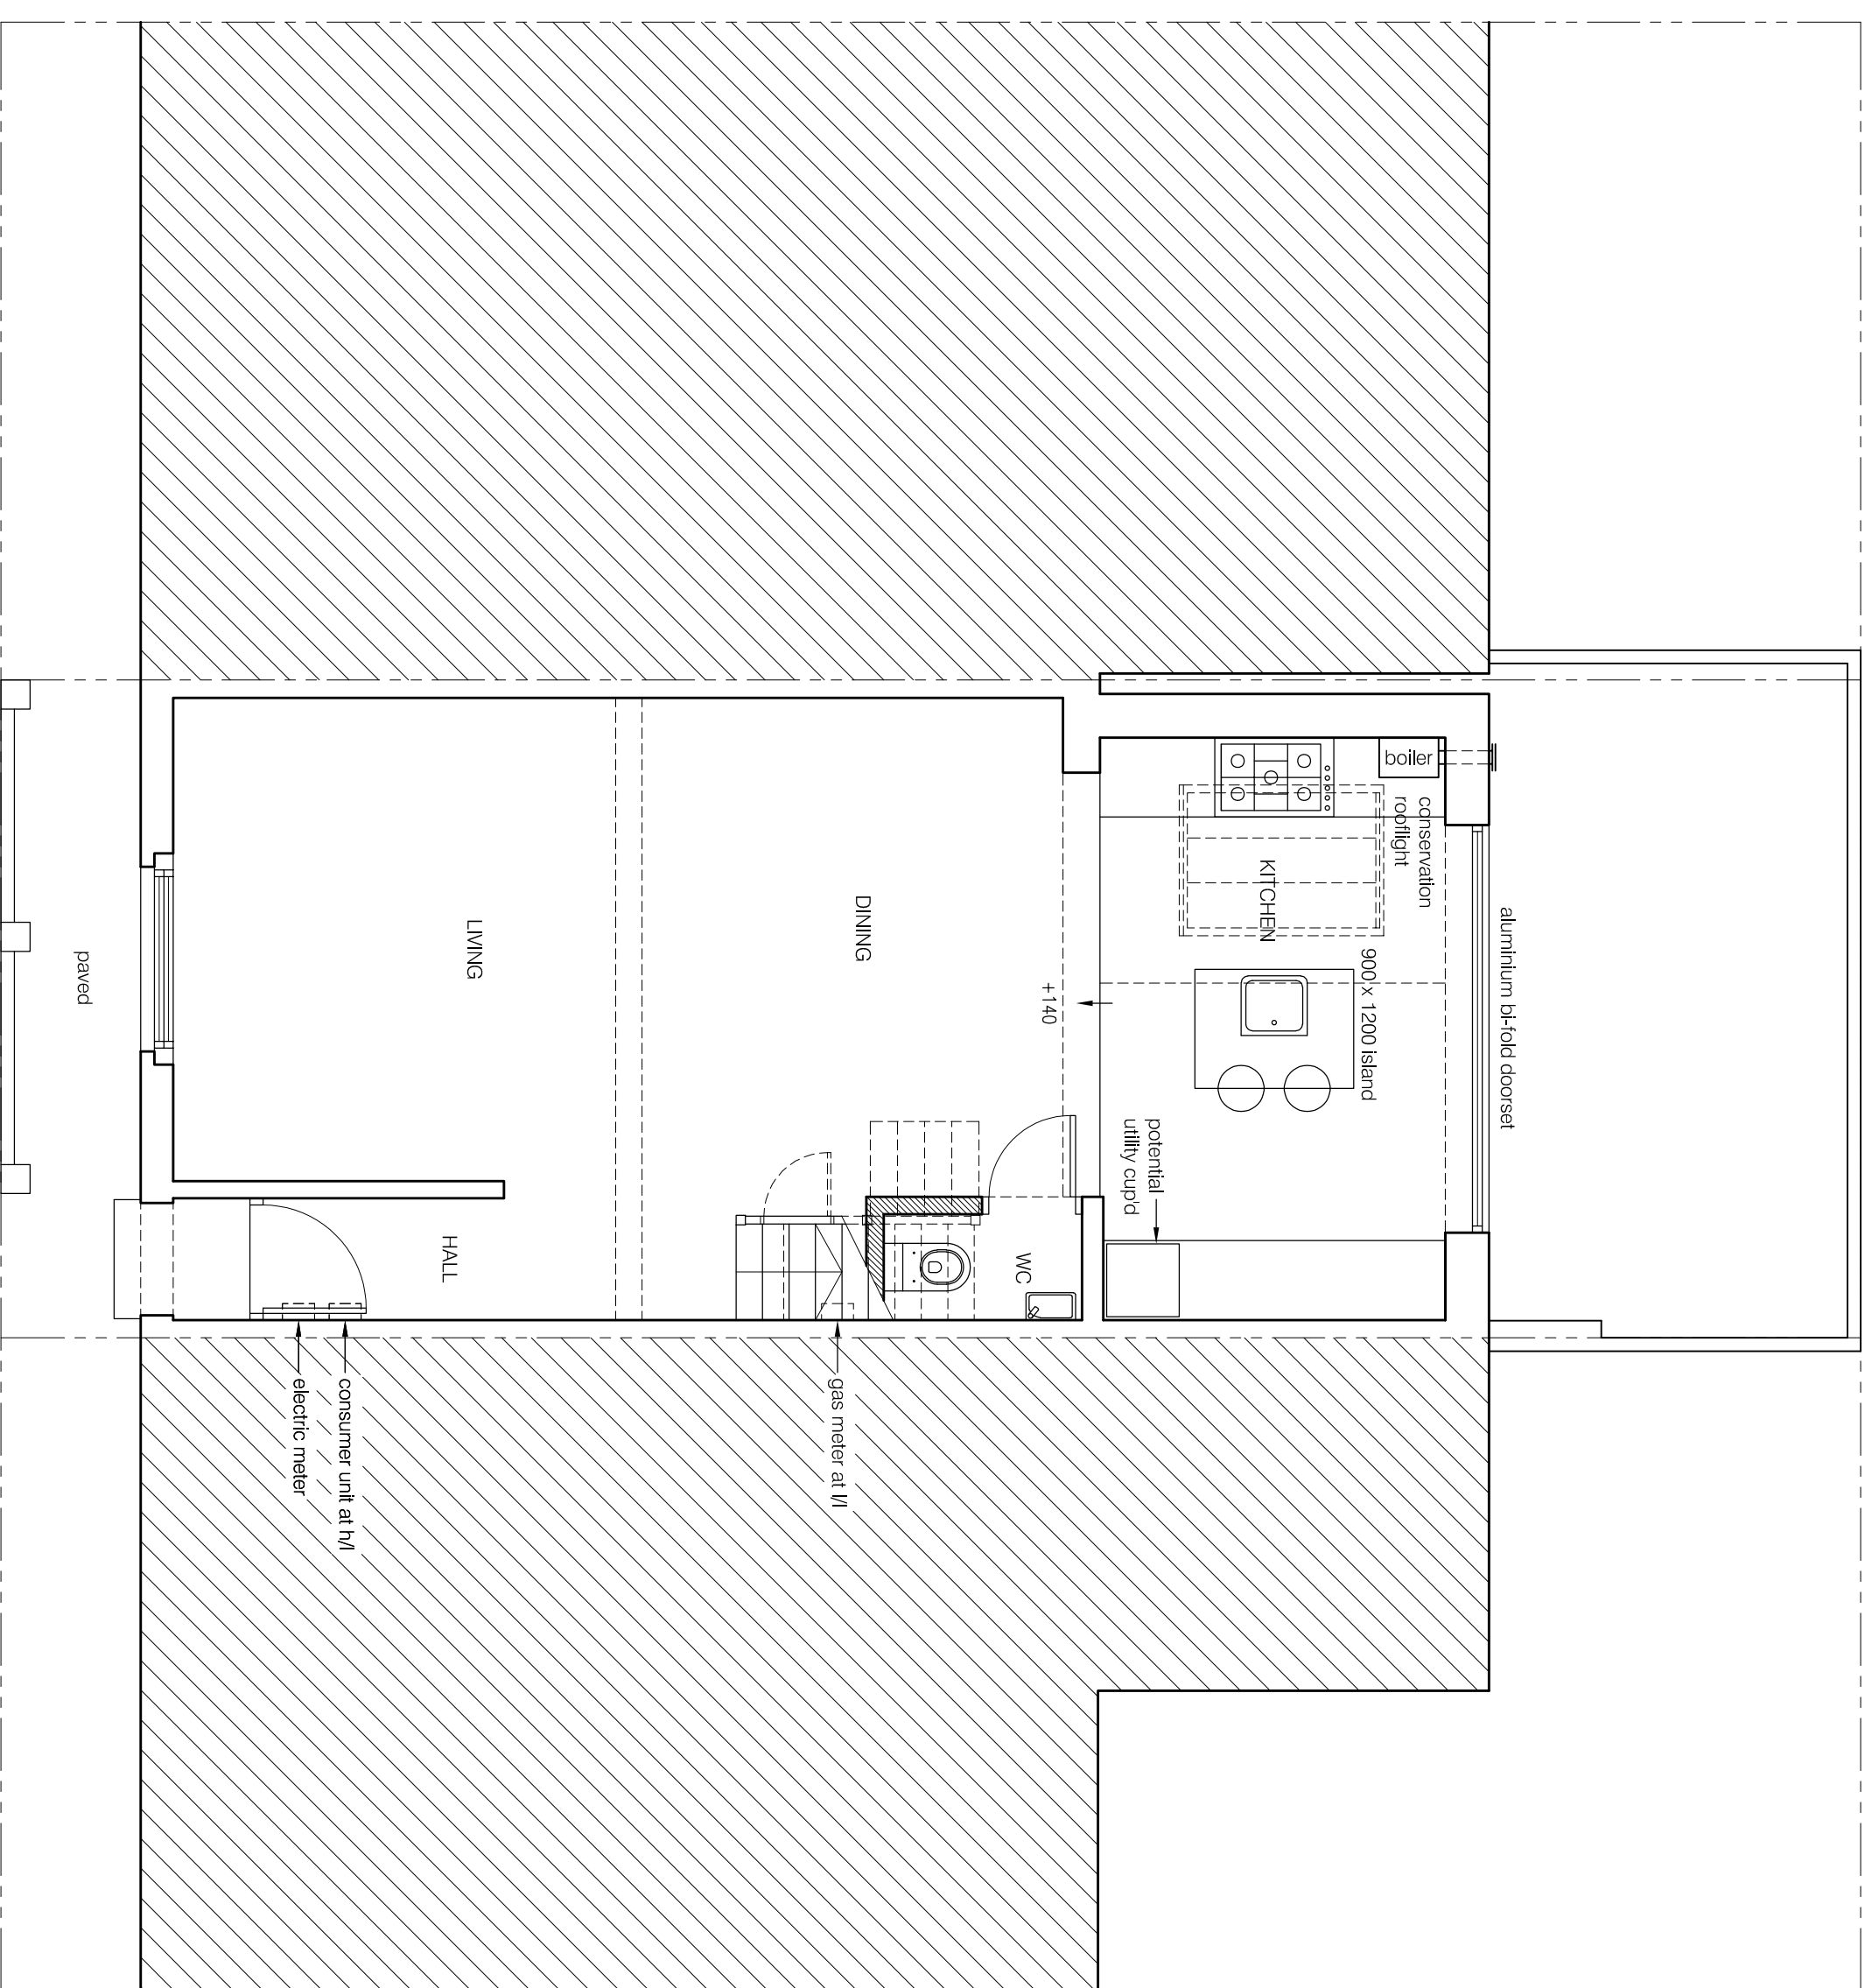

GROUND FLOOR PLAN
SCALE 1:50

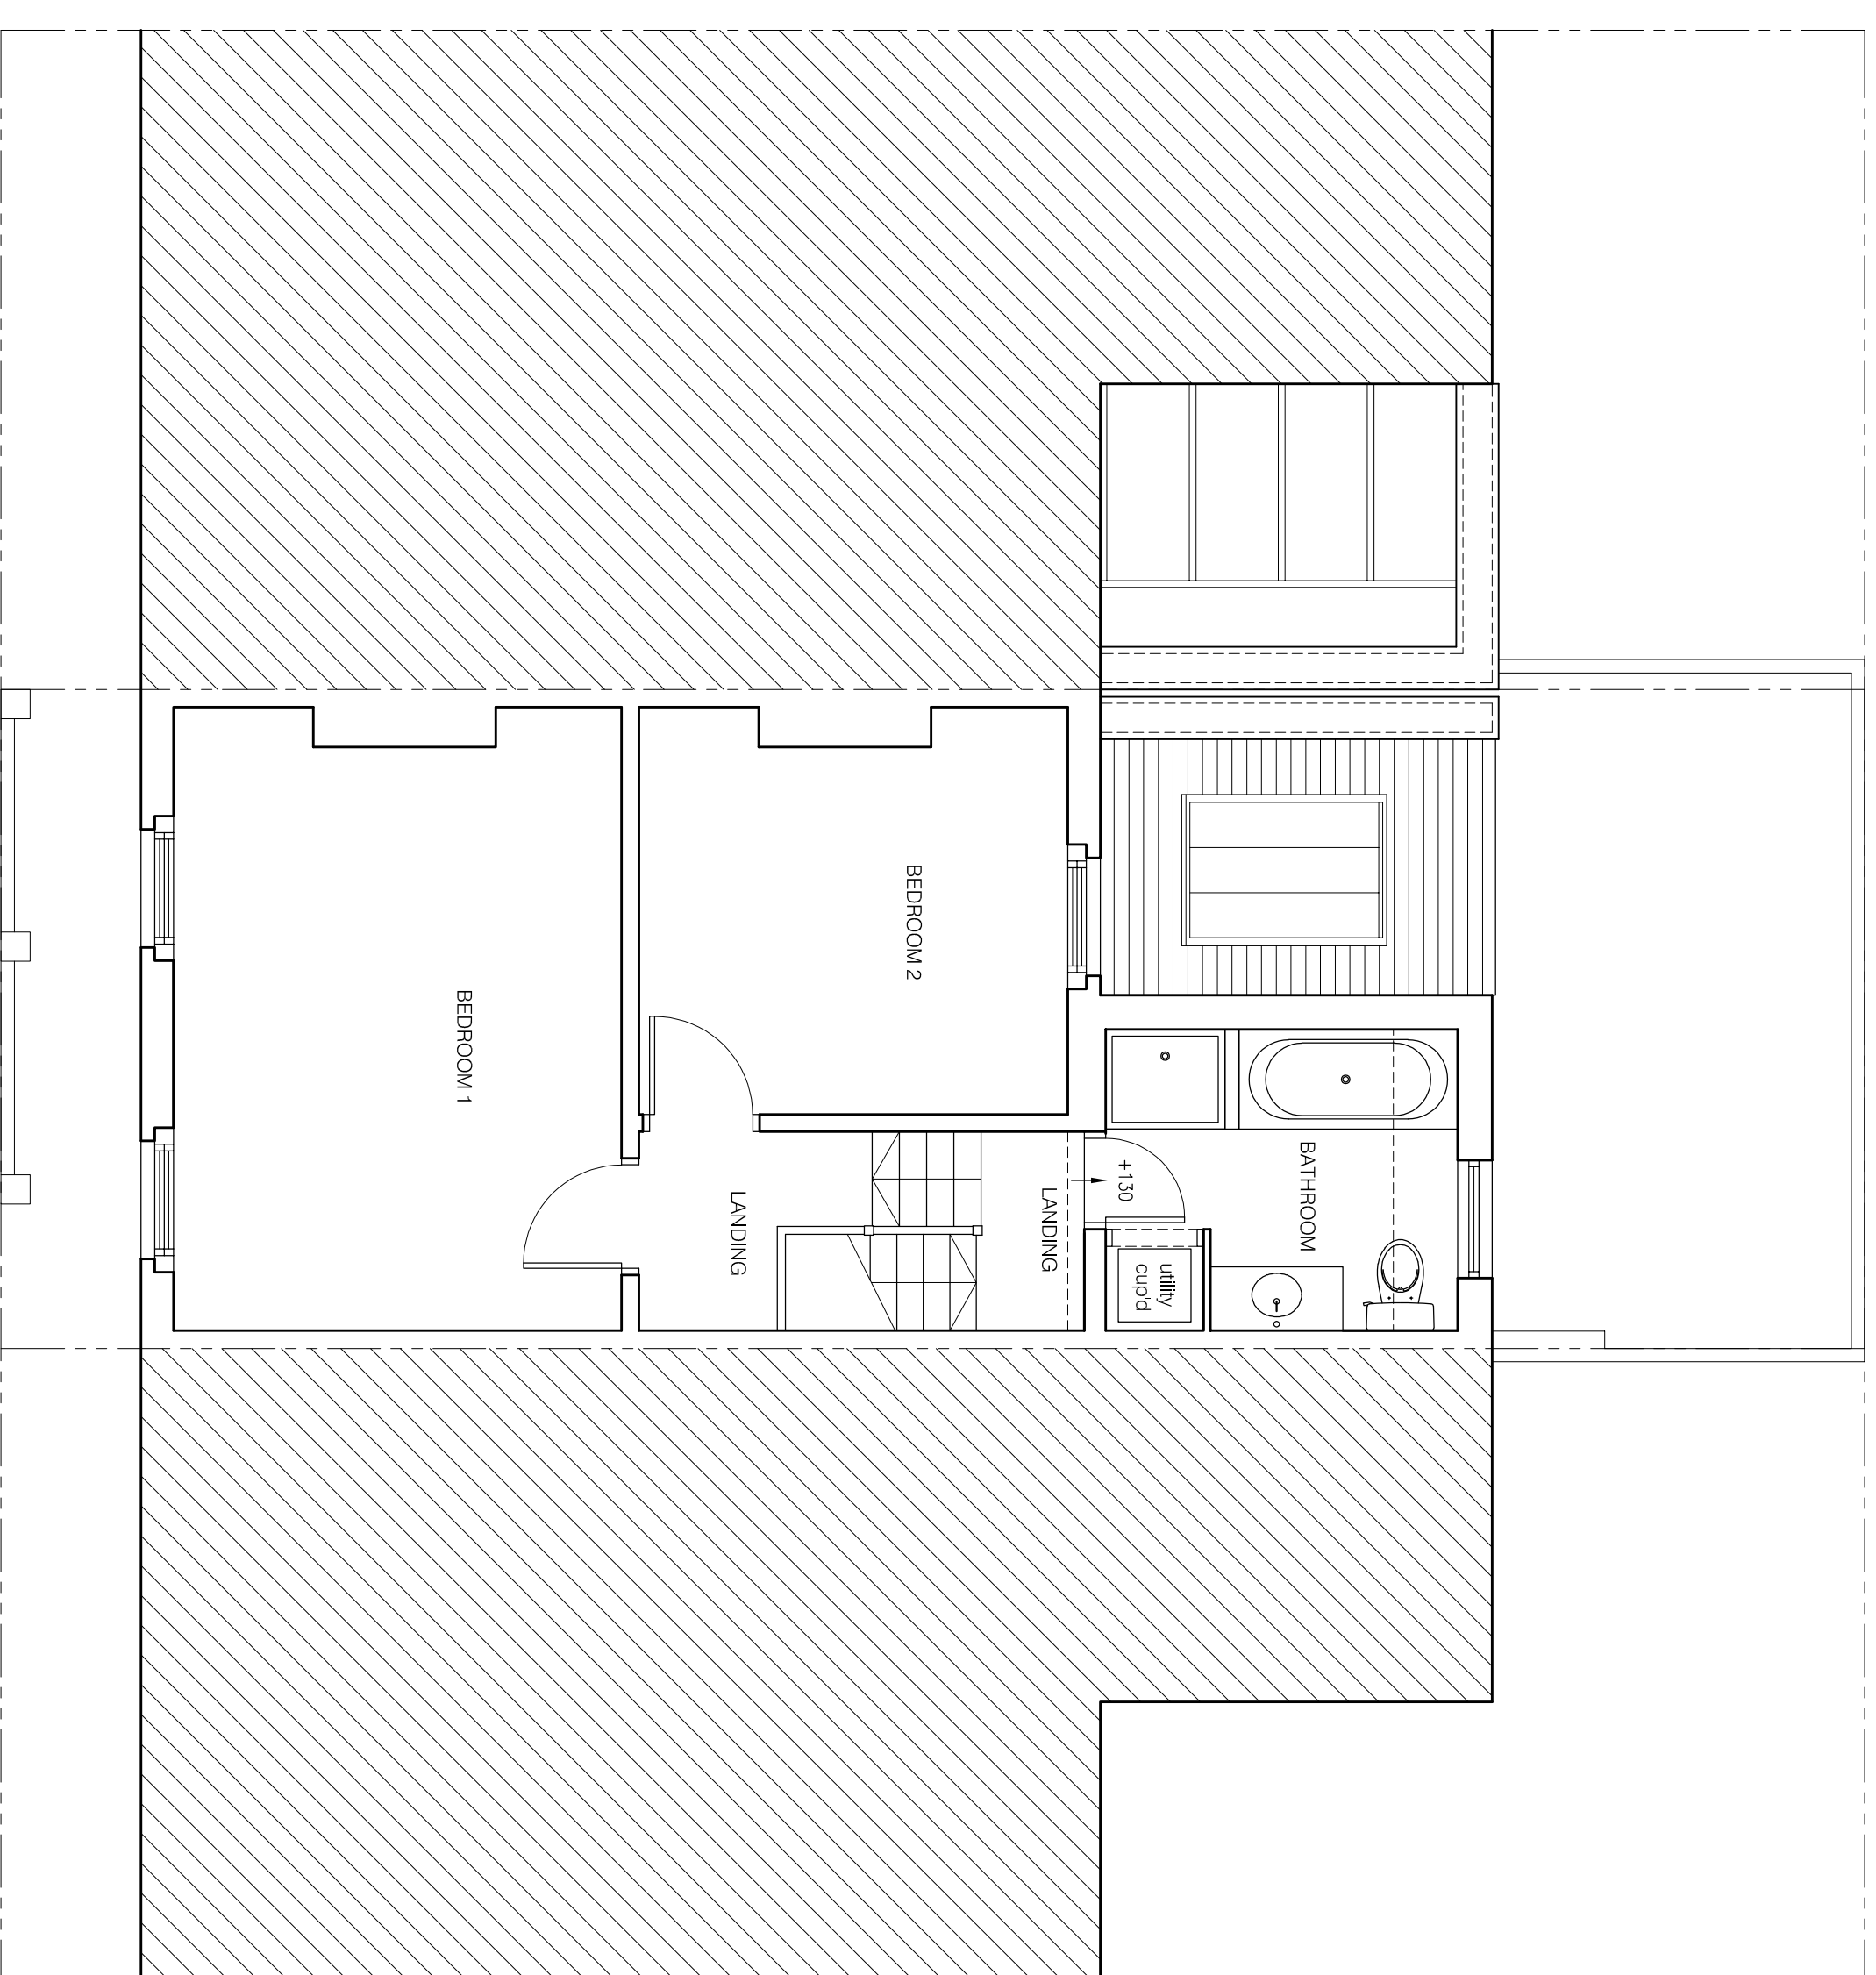

FIRST FLOOR PLAN
SCALE 1:50

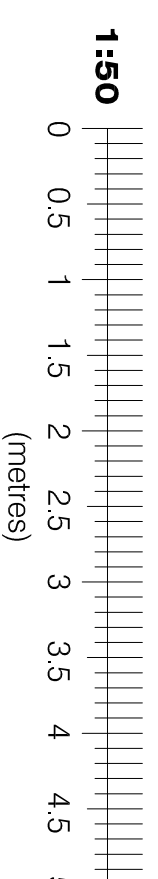

Rev.	Date	Revisions

COBAdesign
ARCHITECTURE

t: 07726 176224
e: graham@cobadesign.co.uk
w: www.cobadesign.co.uk
or: 3 Cardinal Avenue
Morden
Surrey
SM4 4TA

Client
MR AND MRS BEVERIDGE

Job Title
**15 ASHLEY ROAD
RICHMOND
TW9 2TG**

Drawing Title
**PROPOSED
GROUND FLOOR PLAN
AND FIRST FLOOR PLAN**

Scale
1:50 @ A1

Date
JAN 24

Drawn
G.J.

Drawing No.
A1/249/10

Rev.

Plot Date: 16 JULY 2024