




- NOTES:
1. THIS DRAWING IS THE COPYRIGHT OF COBA DESIGN LTD AND MAY NOT BE REPRODUCED WITHOUT THEIR PRIOR PERMISSION.
  2. THIS DRAWING IS TO BE READ IN CONJUNCTION WITH ALL RELEVANT COBA DESIGN LTD. DRAWINGS.
  3. THIS DRAWING IS NOT TO BE SCALED UNLESS FOR PLANNING PURPOSES. SETTINGS OUT TO BE TO FIGURED DIMENSIONS.

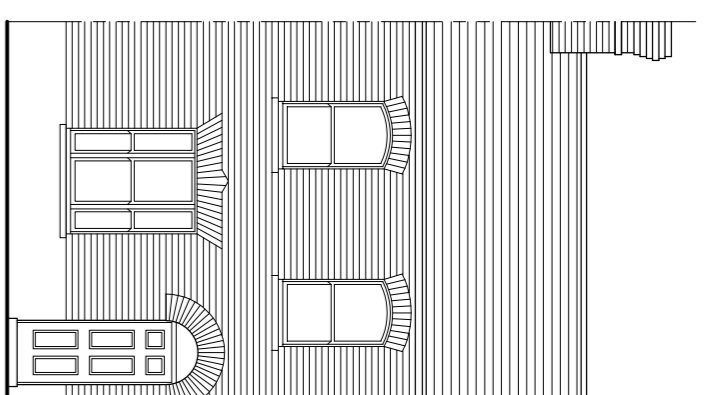


FRONT ELEVATION  
SCALE 1:100

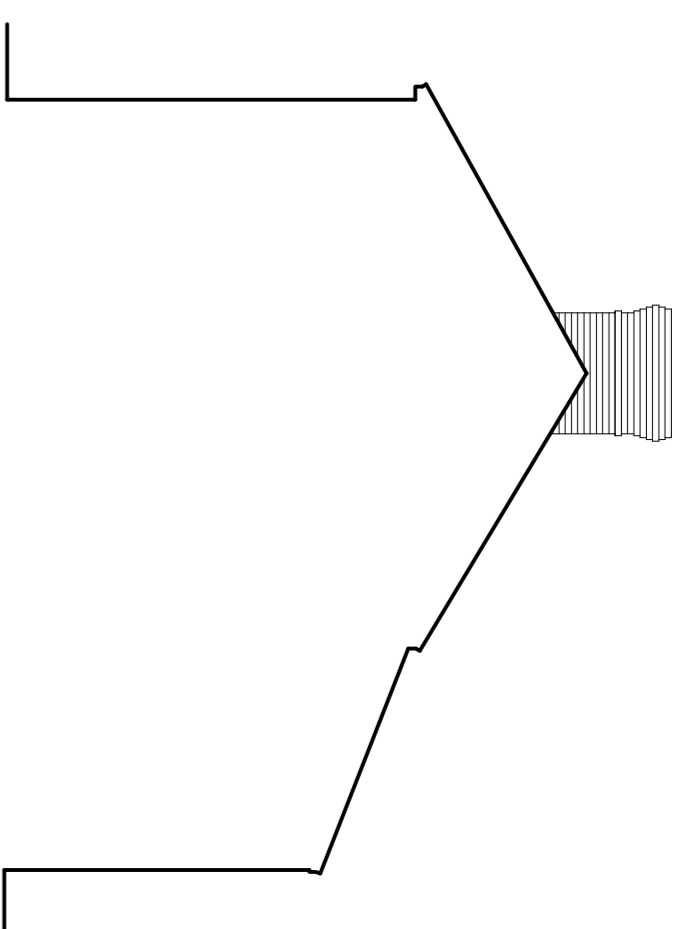


SIDE ELEVATION  
SCALE 1:100

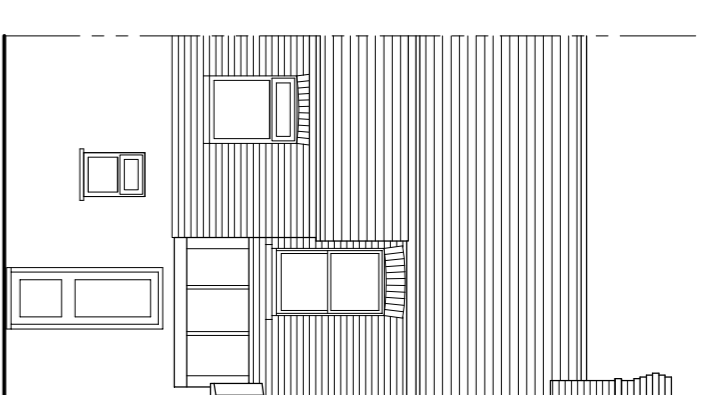


REAR ELEVATION  
SCALE 1:100

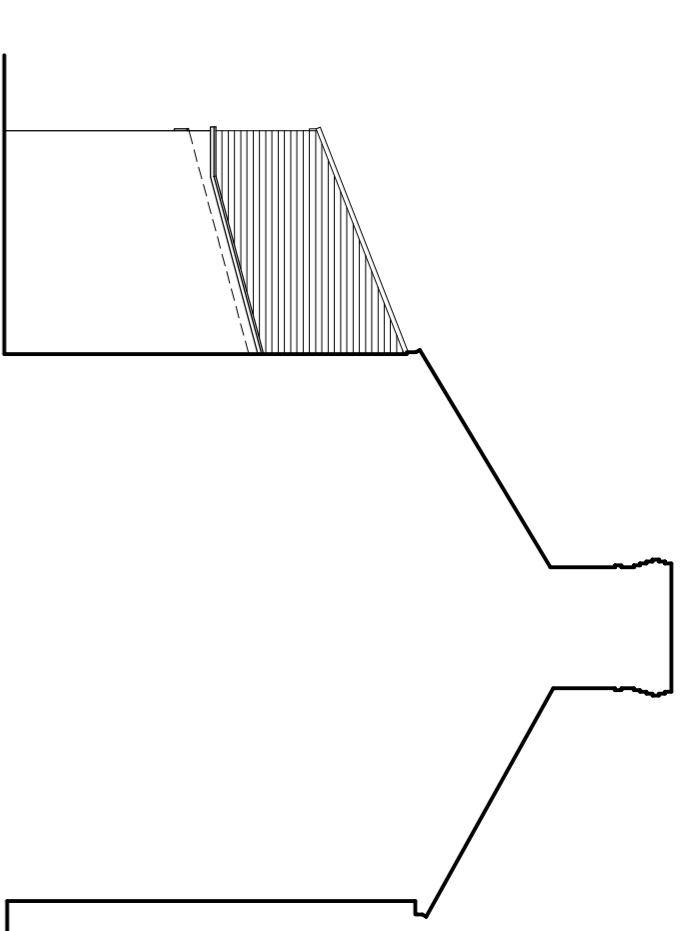



SIDE ELEVATION  
SCALE 1:100

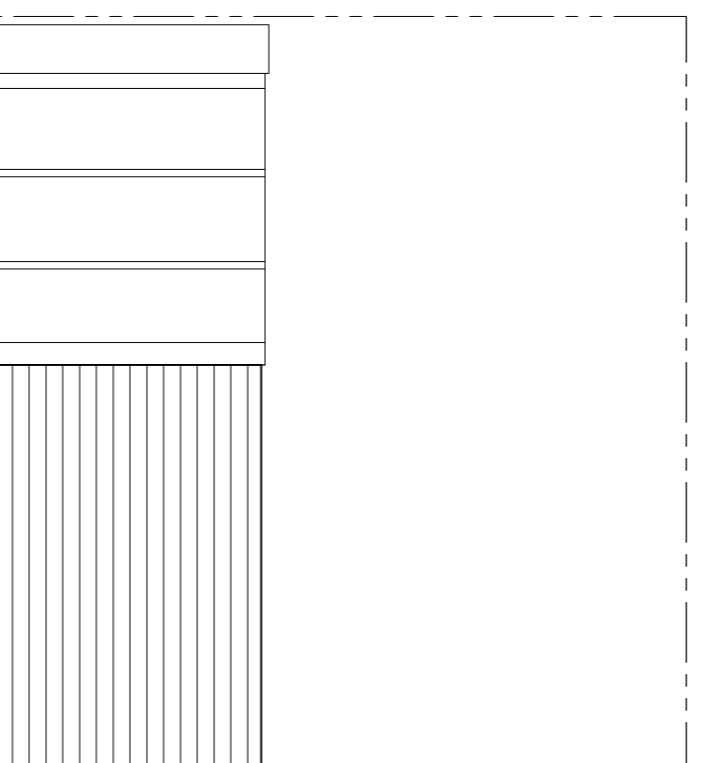

ROOF PLAN  
SCALE 1:50

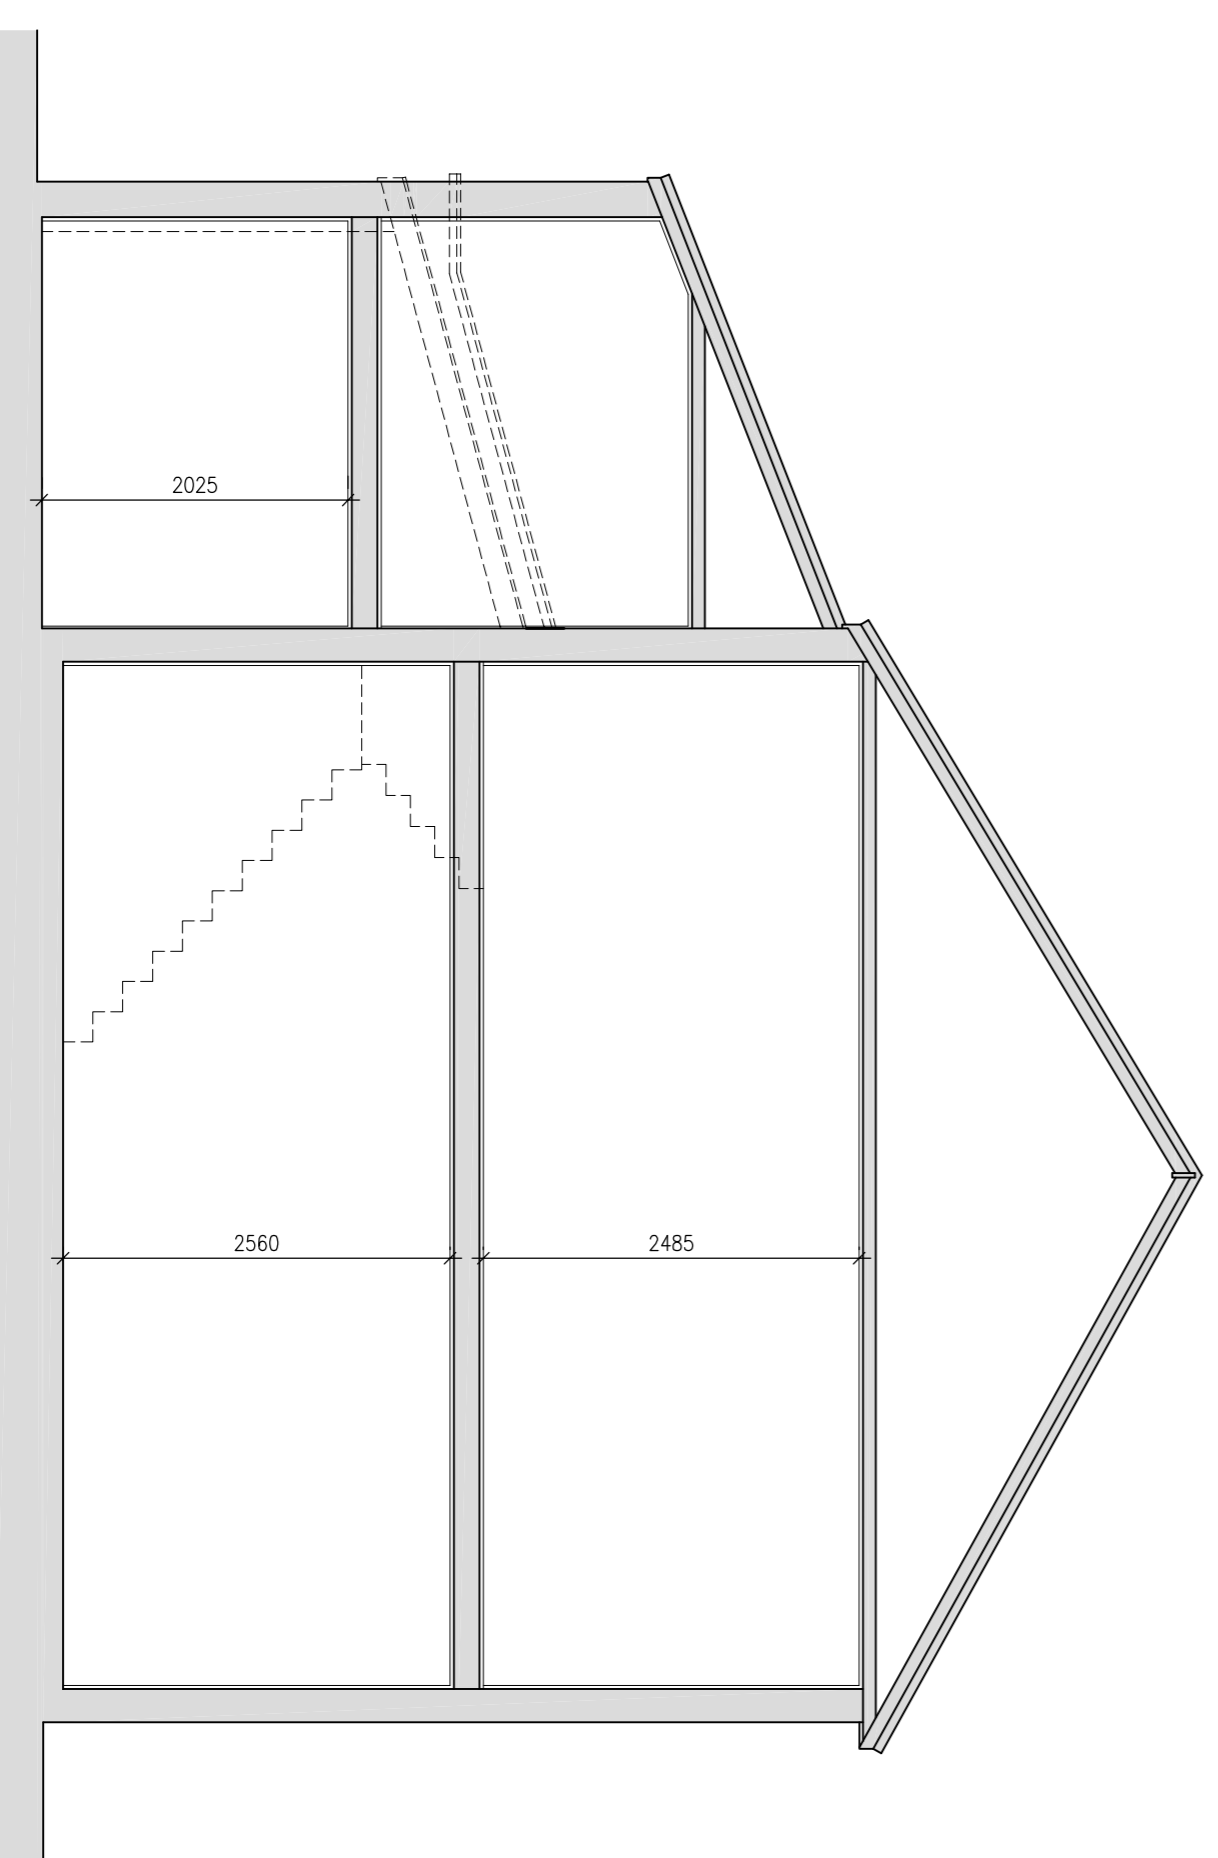

SECTION  
SCALE 1:50

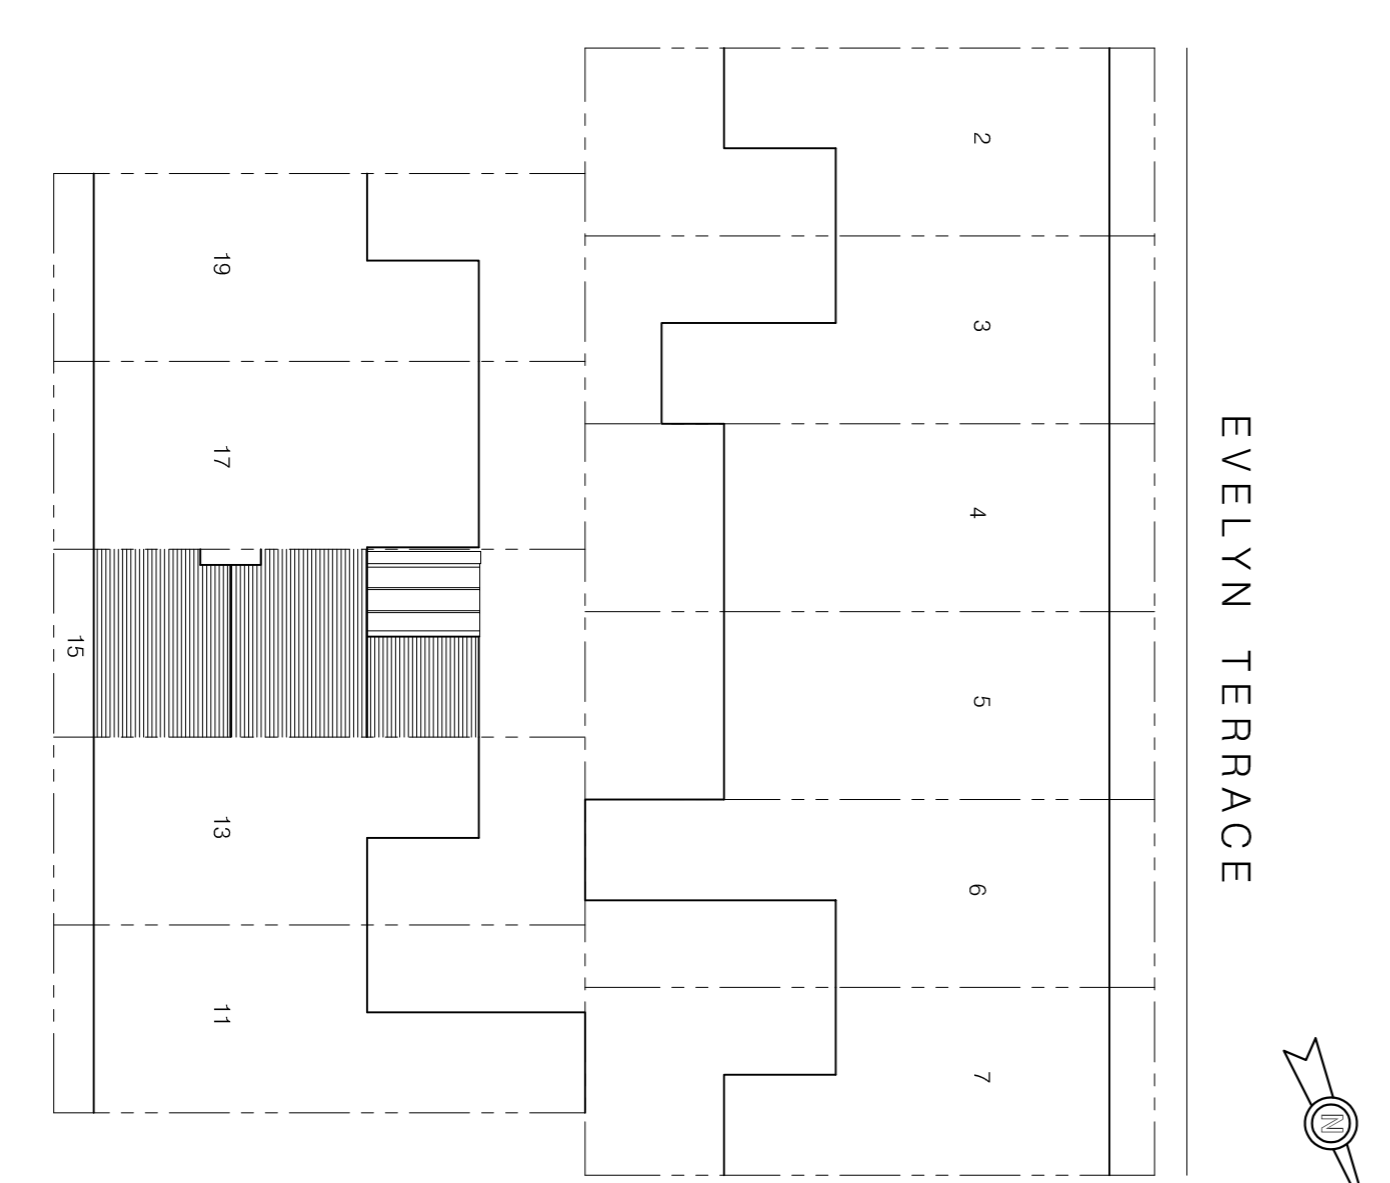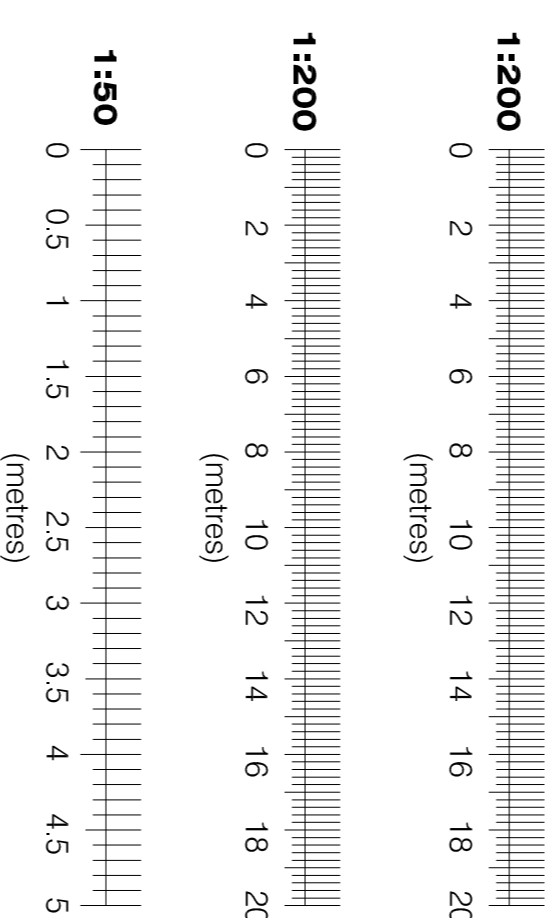

SITE PLAN  
SCALE 1:200

Rev.	Date	Revisions

**COBA**design  
ARCHITECTURE

t: 07726 173224  
e: gfratini@cobadesign.co.uk  
w: www.cobadesign.co.uk  
a: 3 Cardinal Avenue  
Morden  
Surrey SM4 4TA

Client  
MR AND MRS BEVERIDGE

Job Title  
15 ASHLEY ROAD  
RICHMOND  
TW9 2TG

Drawing Title  
EXISTING ELEVATIONS,  
ROOF PLAN, SECTION  
AND SITE PLAN

Scale 1:200, 1:100, 1:50 @ A1

Date JAN 24 Drawn G.J.

Drawing No. A1/249/02

Plot Date: 16 JULY 2024