




- NOTES:
- THIS DRAWING IS THE COPYRIGHT OF COBA DESIGN LTD AND MAY NOT BE REPRODUCED WITHOUT THEIR PRIOR PERMISSION.
 - THIS DRAWING IS TO BE READ IN CONJUNCTION WITH ALL RELEVANT COBA DESIGN LTD. DRAWINGS.
 - THIS DRAWING IS NOT TO BE SCALED (UNLESS FOR PLANNING PURPOSES). SETTINGS OUT TO BE TO FIGURED DIMENSIONS.

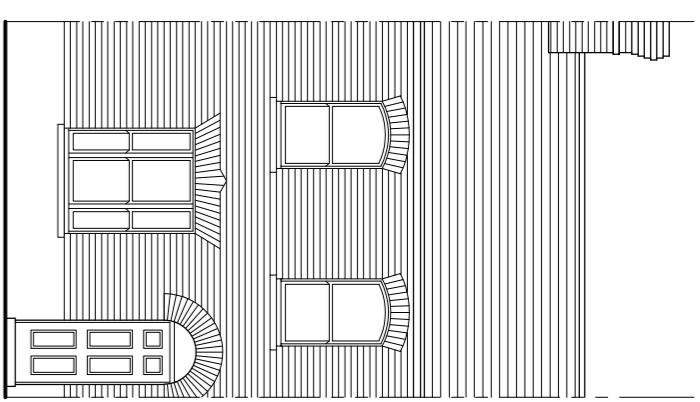


FRONT ELEVATION
SCALE 1:100

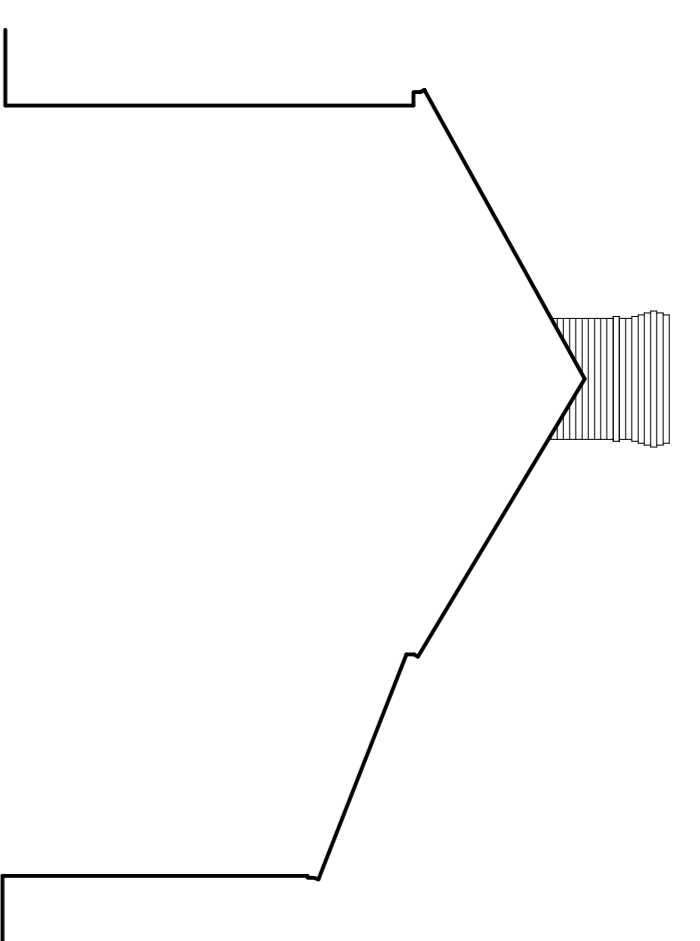


SIDE ELEVATION
SCALE 1:100

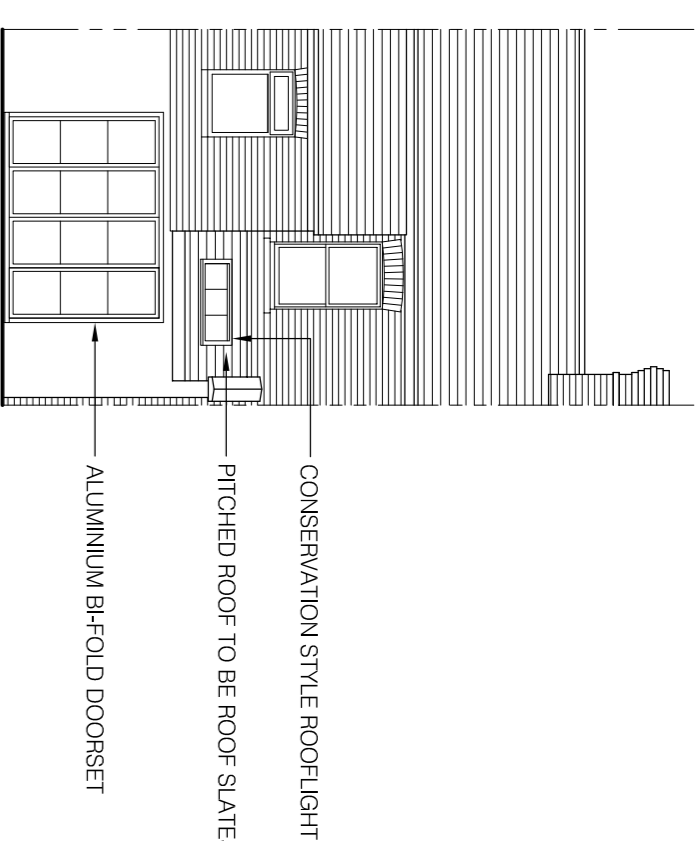



REAR ELEVATION
SCALE 1:100

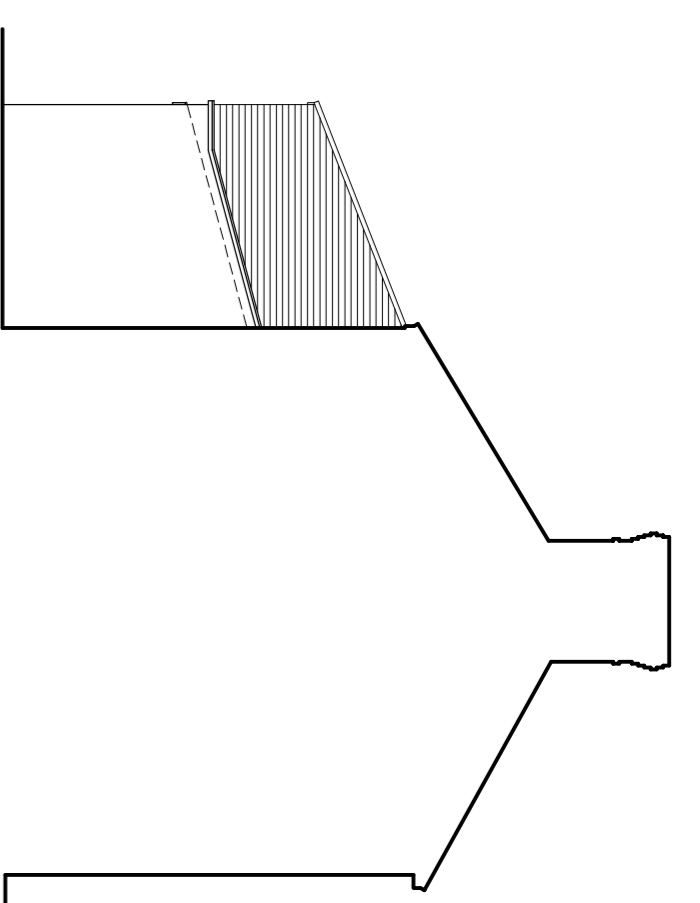

SIDE ELEVATION
SCALE 1:100

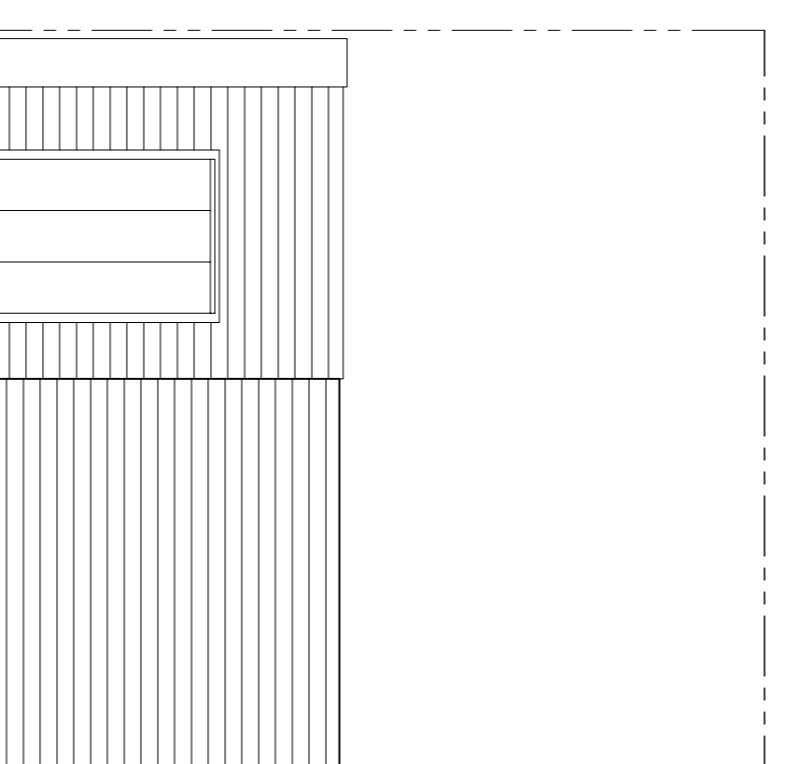

ROOF PLAN
SCALE 1:50

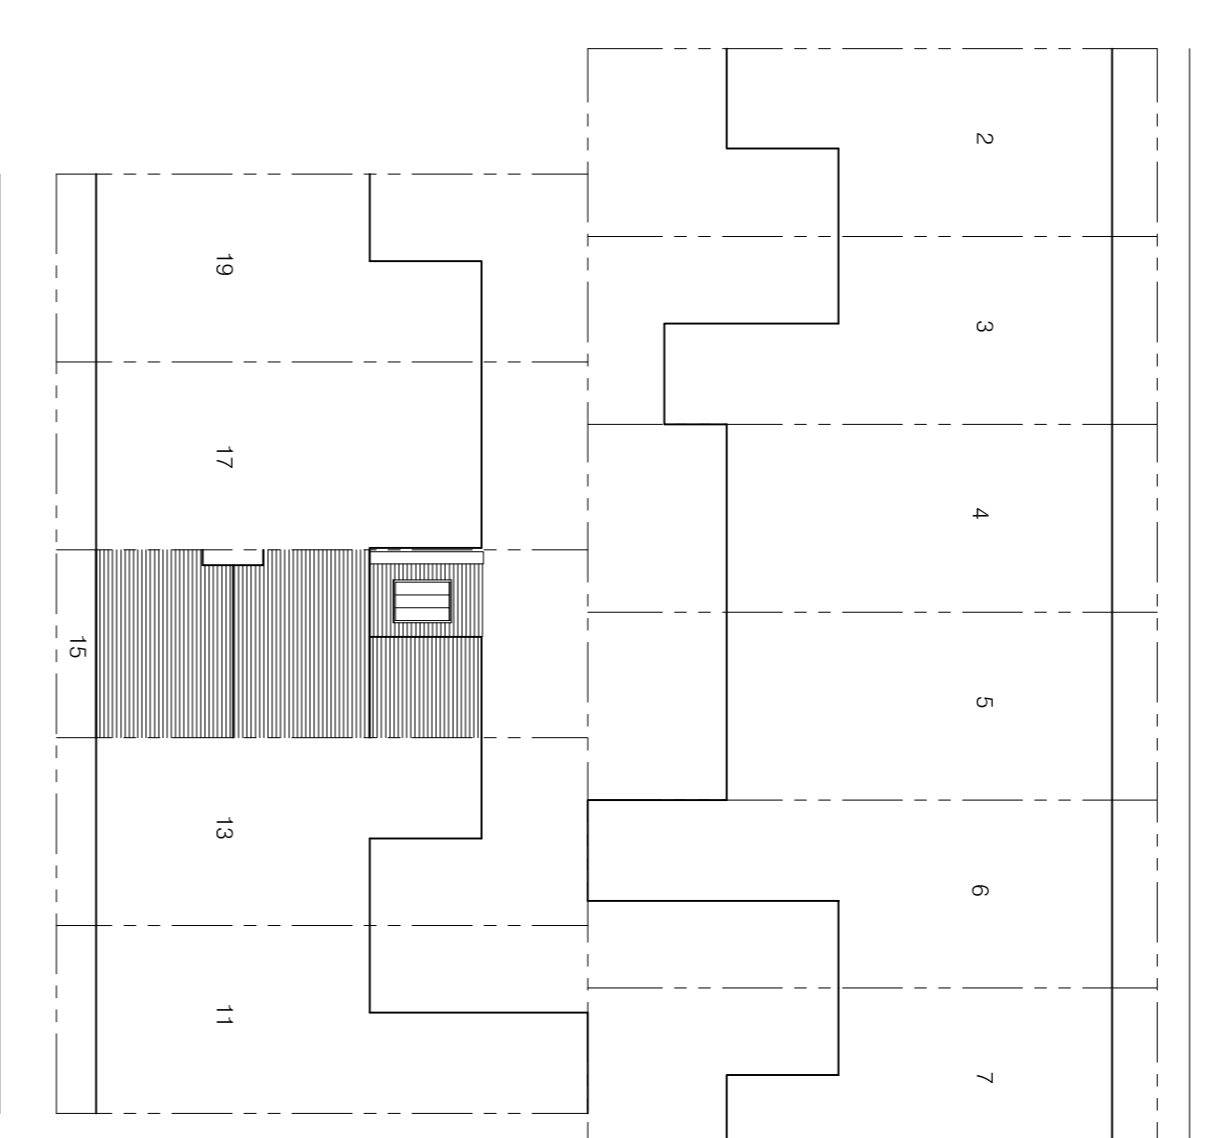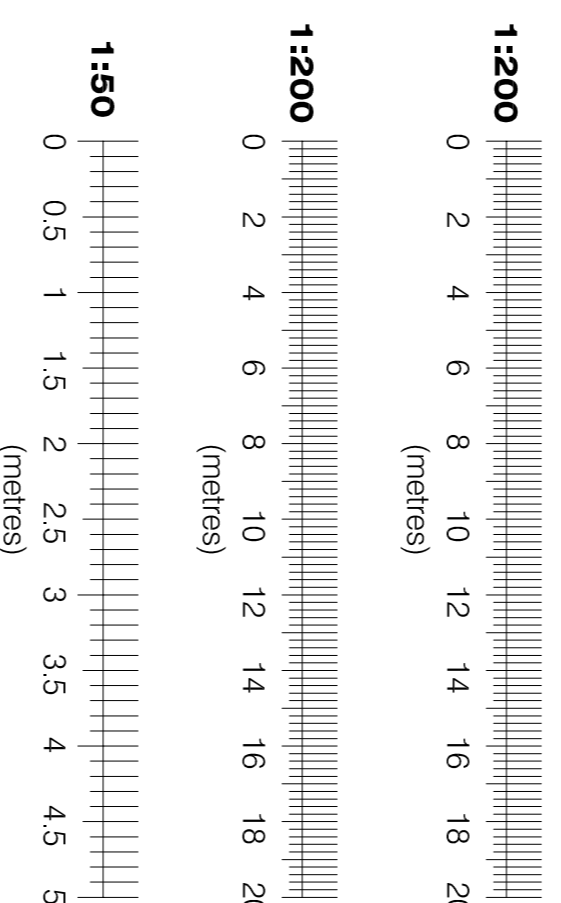

ASHLEY ROAD
SITE PLAN
SCALE 1:200

COBAdesign
ARCHITECTURE

t: 07726 173224
e: info@cobadesign.co.uk
w: www.cobadesign.co.uk
a: 3 Cardinal Avenue
Morden
Surrey SM4 4TA

Client

MR AND MRS BEVERIDGE

Job Title

15 ASHLEY ROAD
RICHMOND
TW9 2TG

Drawing Title
**PROPOSED ELEVATIONS,
ROOF PLAN
AND SITE PLAN**

Scale 1:200, 1:100, 1:50 @ A1

Date JAN 24 Drawn G.J.

Drawing No. A1/249/04

Plot Date: 16 JULY 2024