




- NOTES:
1. THIS DRAWING IS THE COPYRIGHT OF COBA DESIGN LTD AND MAY NOT BE REPRODUCED WITHOUT THEIR PRIOR PERMISSION.
 2. THIS DRAWING IS TO BE READ IN CONJUNCTION WITH ALL RELEVANT COBA DESIGN LTD. DRAWINGS.
 3. THIS DRAWING IS NOT TO BE SCALED UNLESS FOR PLANNING PURPOSES. SETTINGS OUT TO BE TO FIGURED DIMENSIONS.

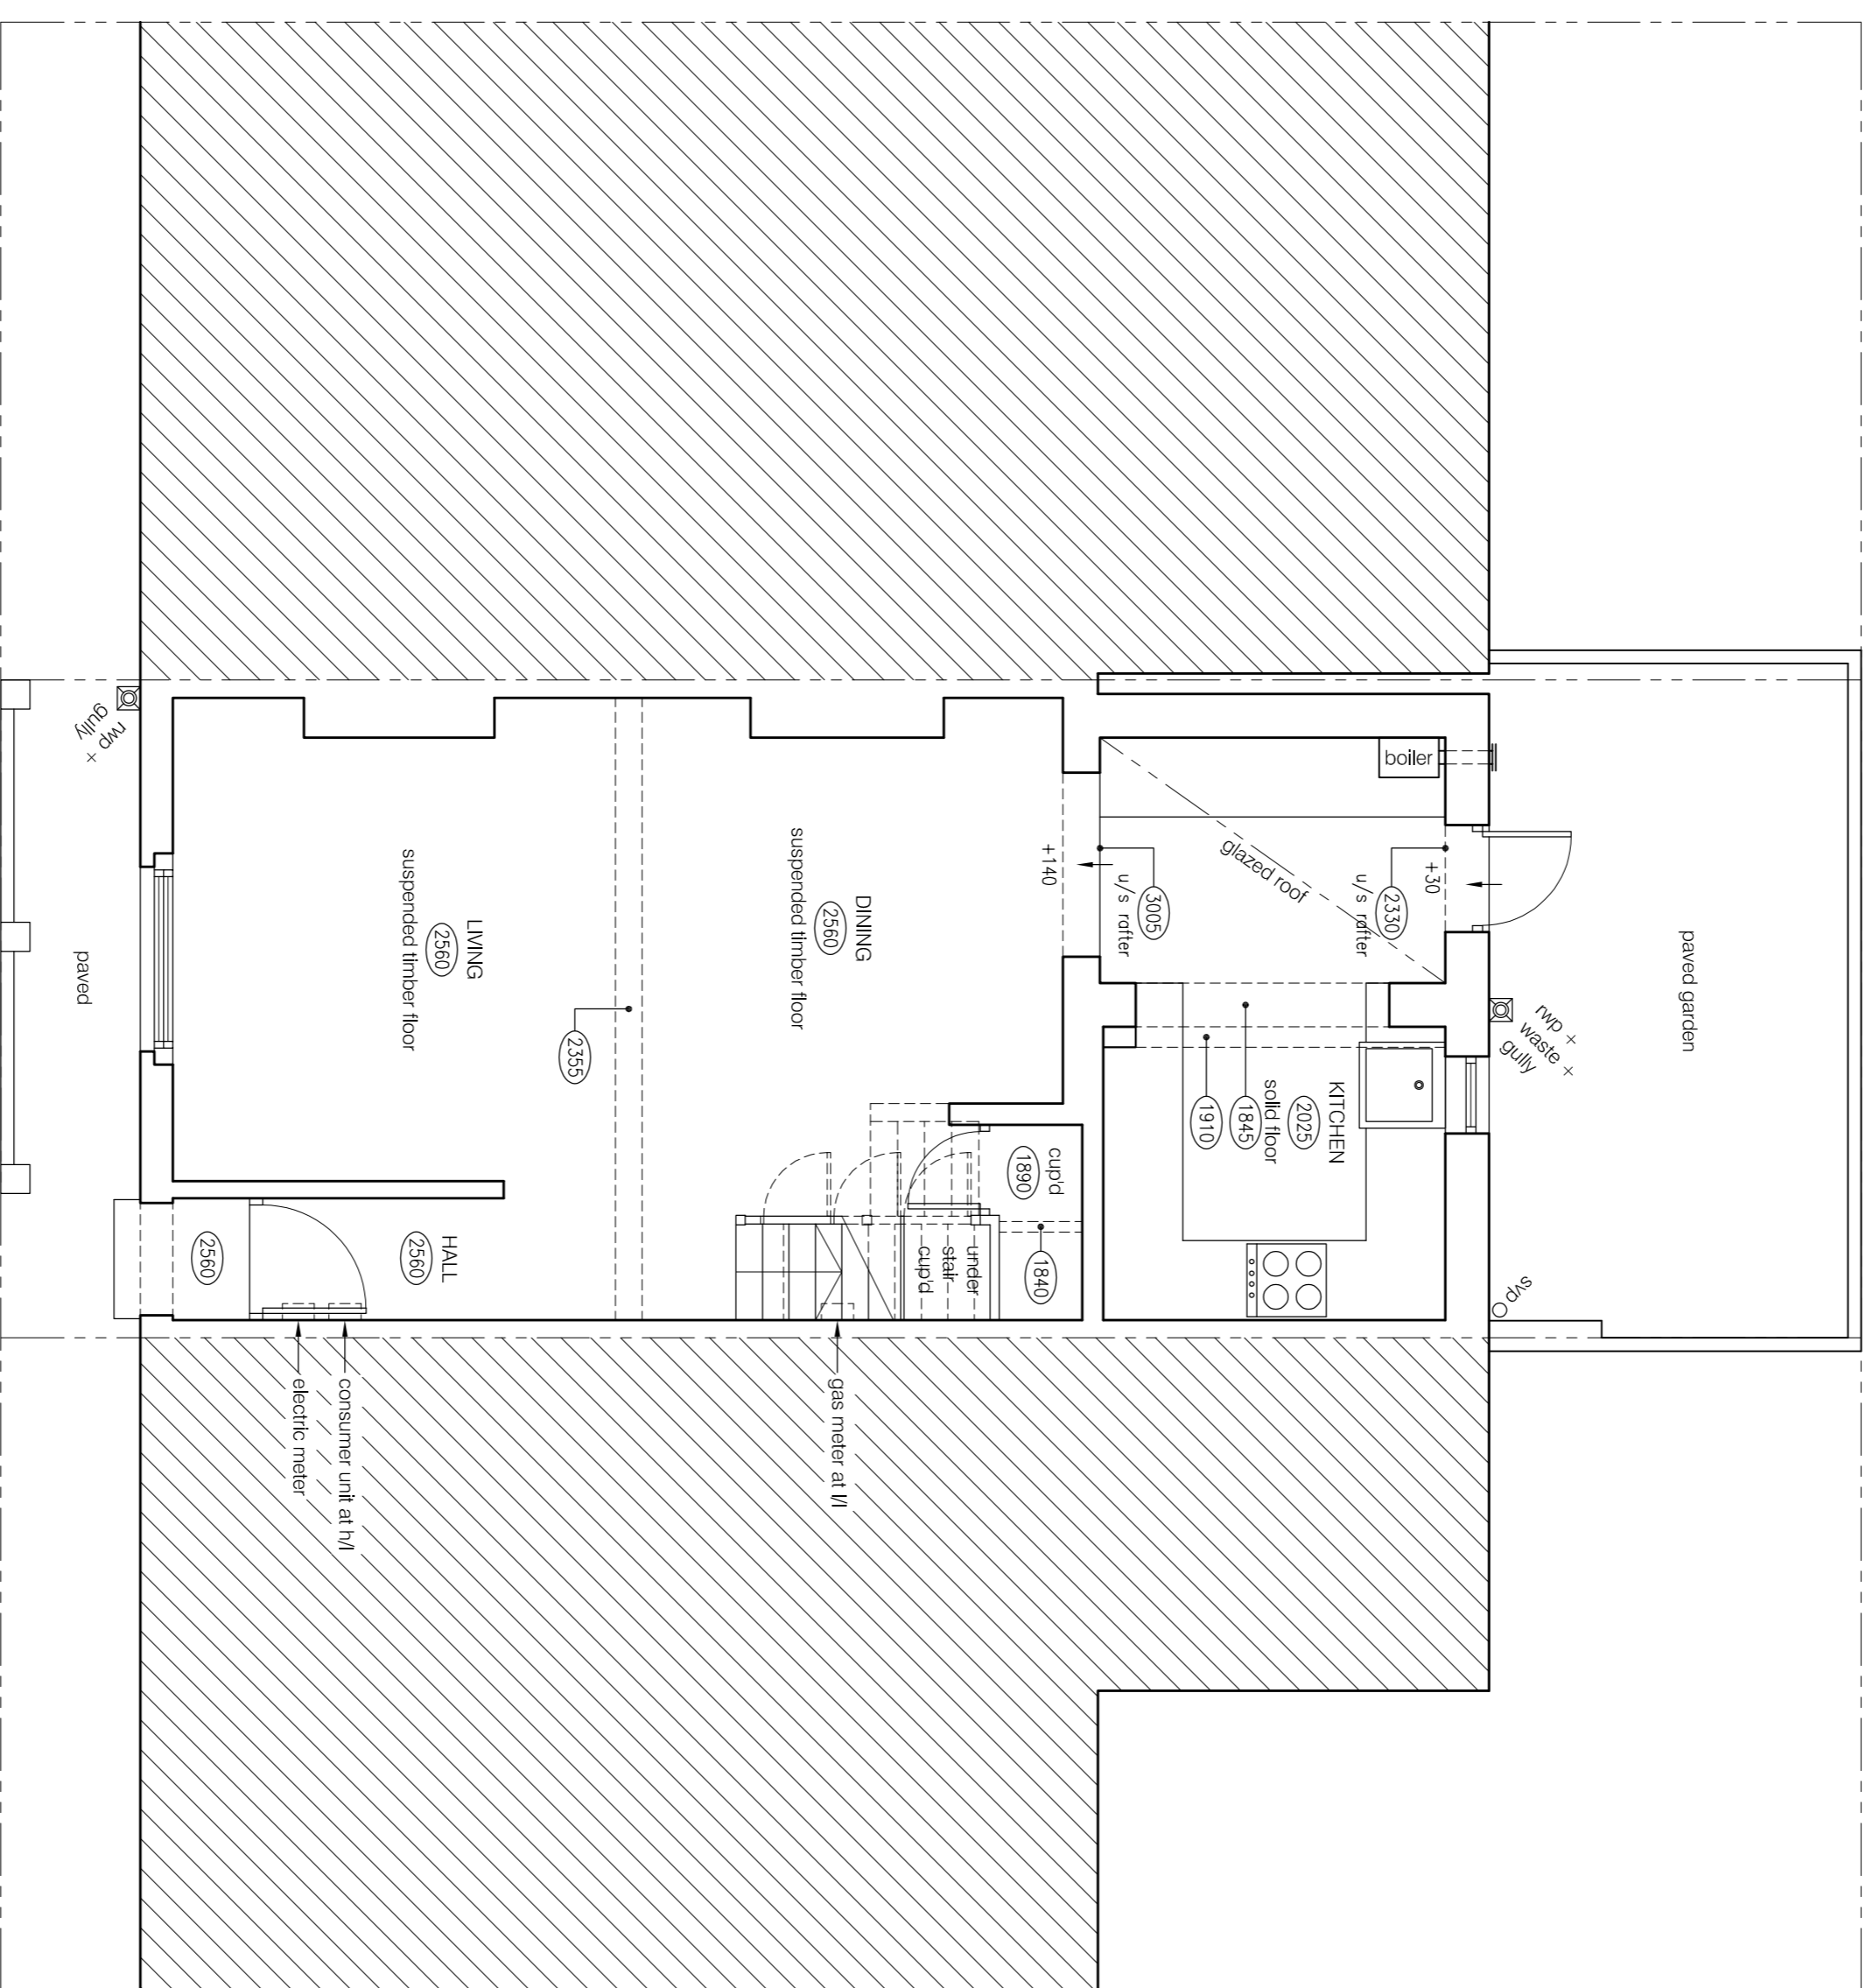

GROUND FLOOR PLAN
SCALE 1:50

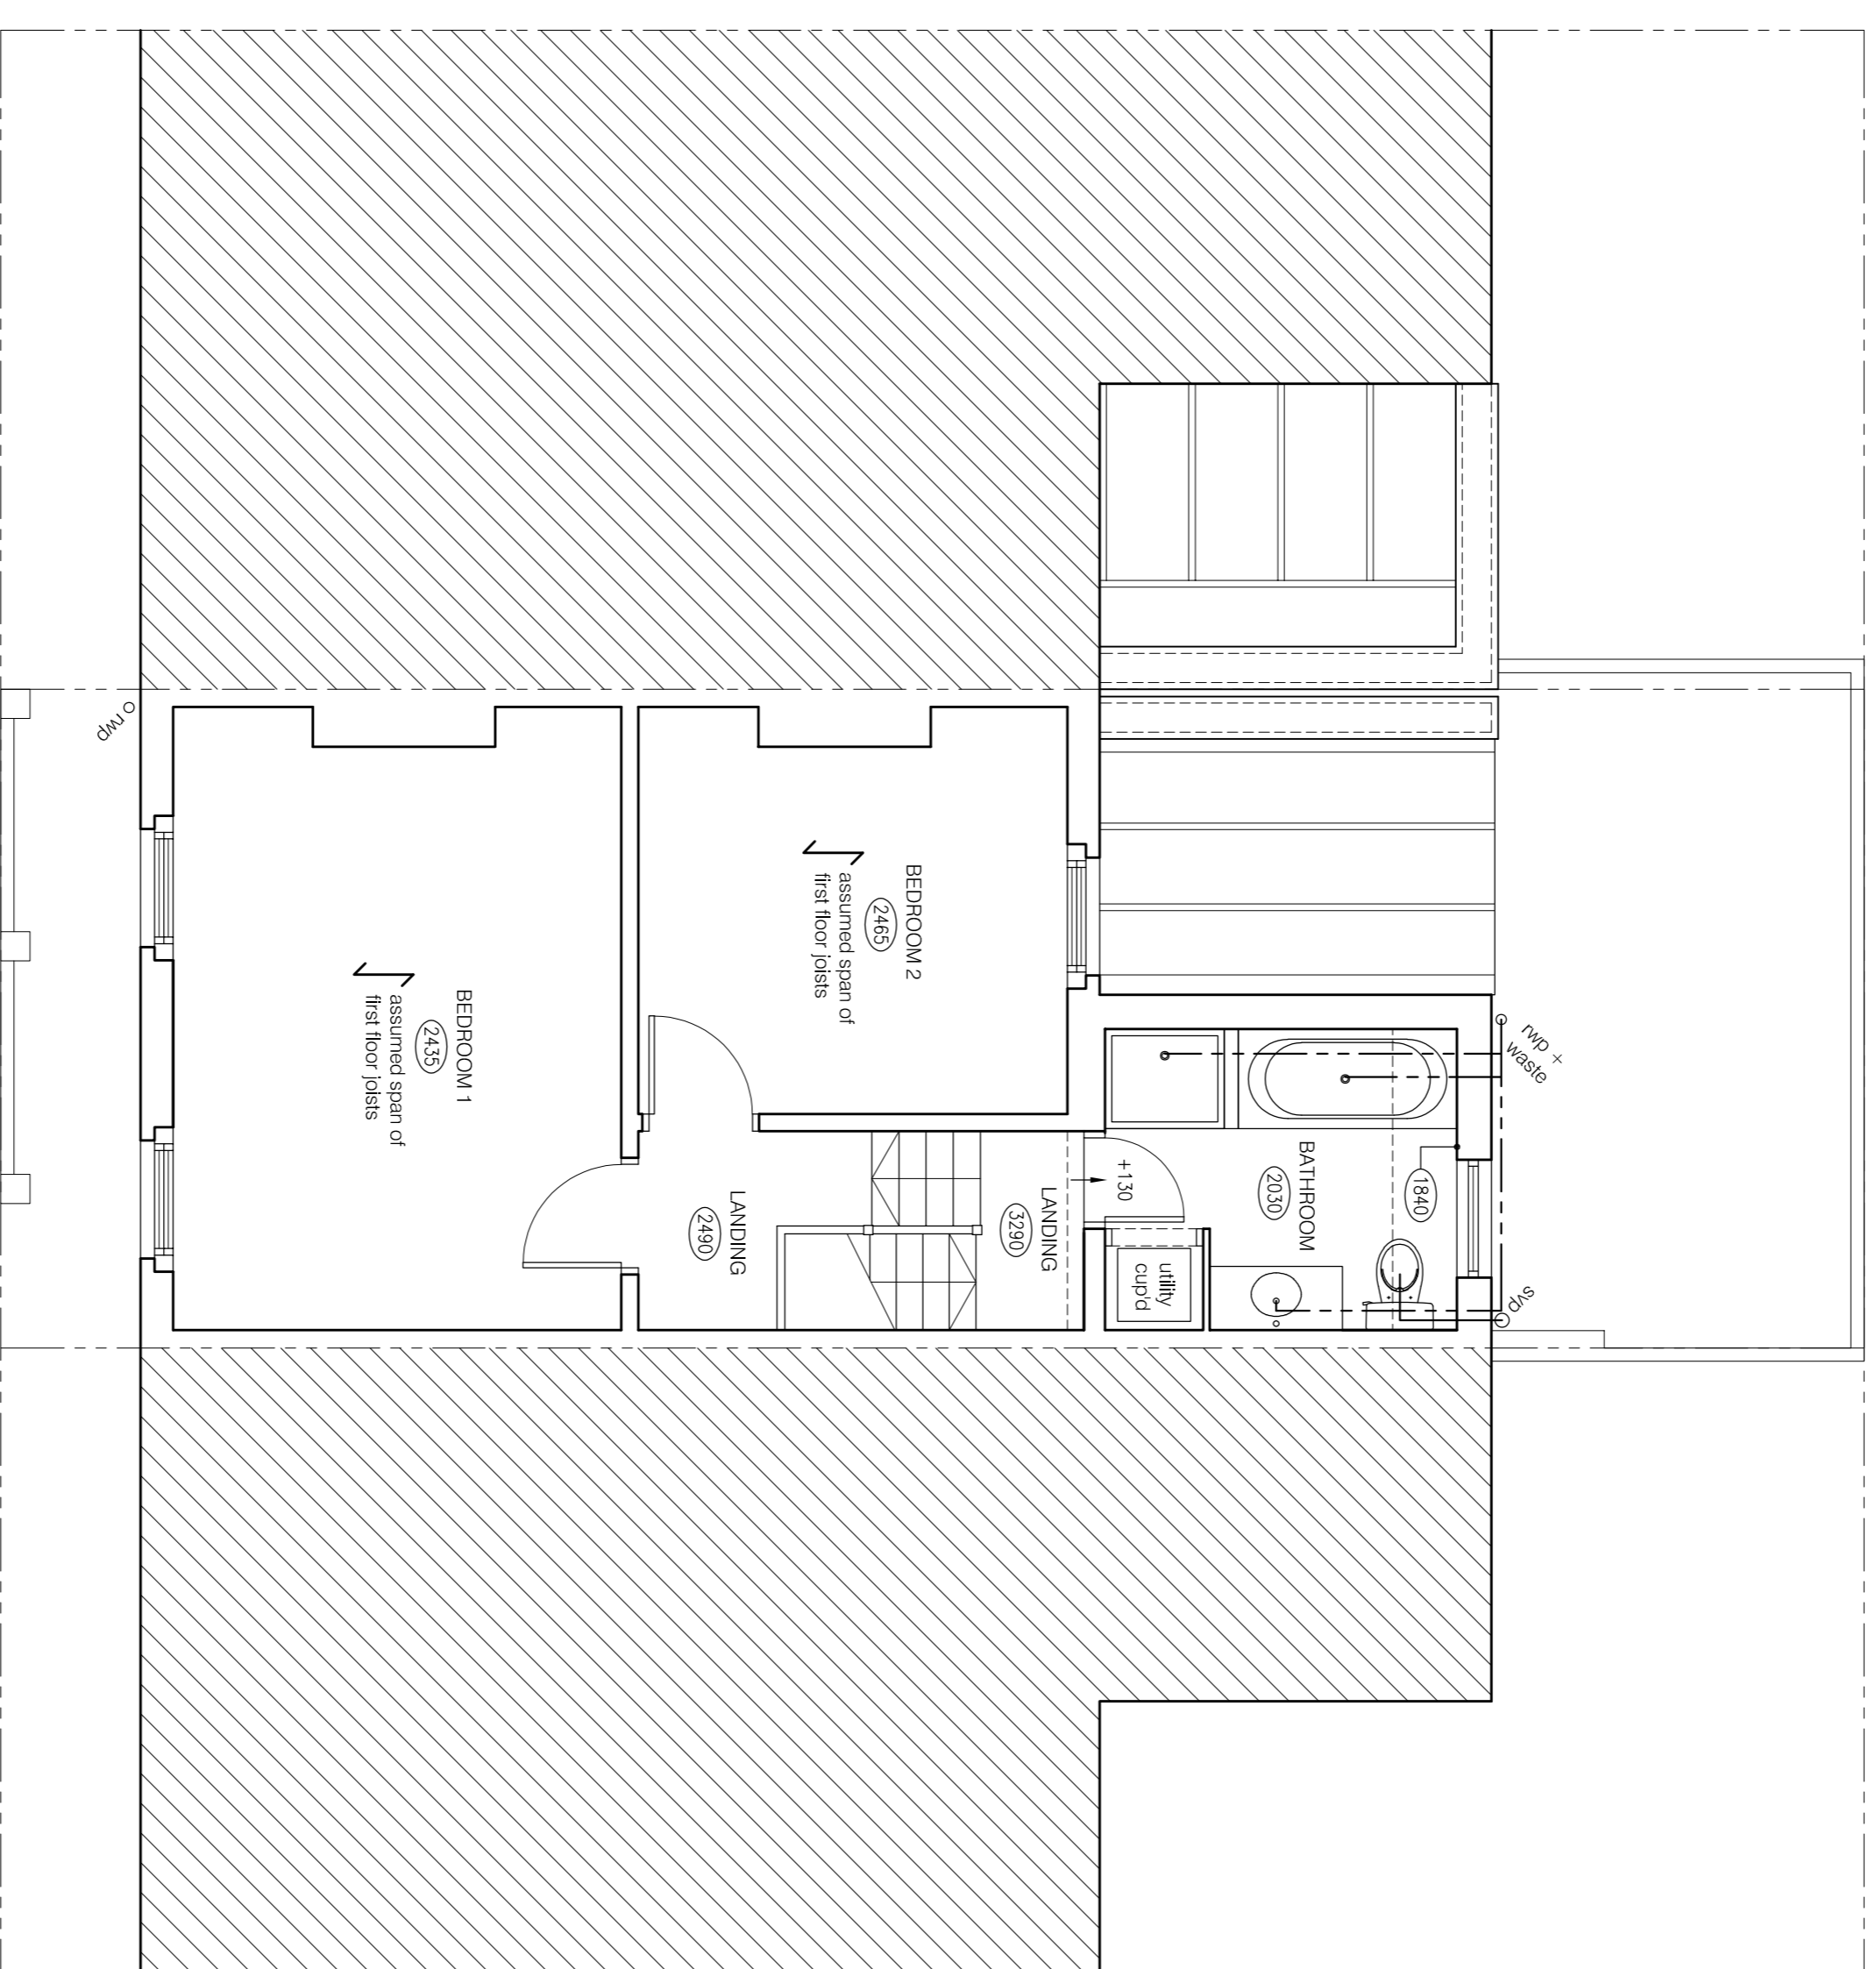

FIRST FLOOR PLAN
SCALE 1:50

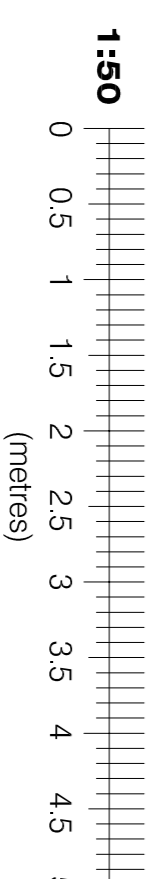

Rev.	Date	Revisions

COBAdesign
ARCHITECTURE

t: 07726 178224
e: gbrad@cobadesign.co.uk
w: www.cobadesign.co.uk
a: 3 Cardinal Avenue
Morden
SM4 4TA

Client
MR AND MRS BEVERIDGE

Job Title
15 ASHLEY ROAD
RICHMOND
TW9 2TG

Drawing Title
EXISTING FLOOR PLANS

Scale 1:50 @ A1

Date JAN 24 Drawn G.J.

Drawing No. A1/249/01 Rev.

Plot Date: 16 JULY 2024