

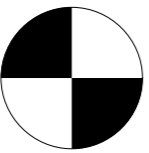


COPY POINT 

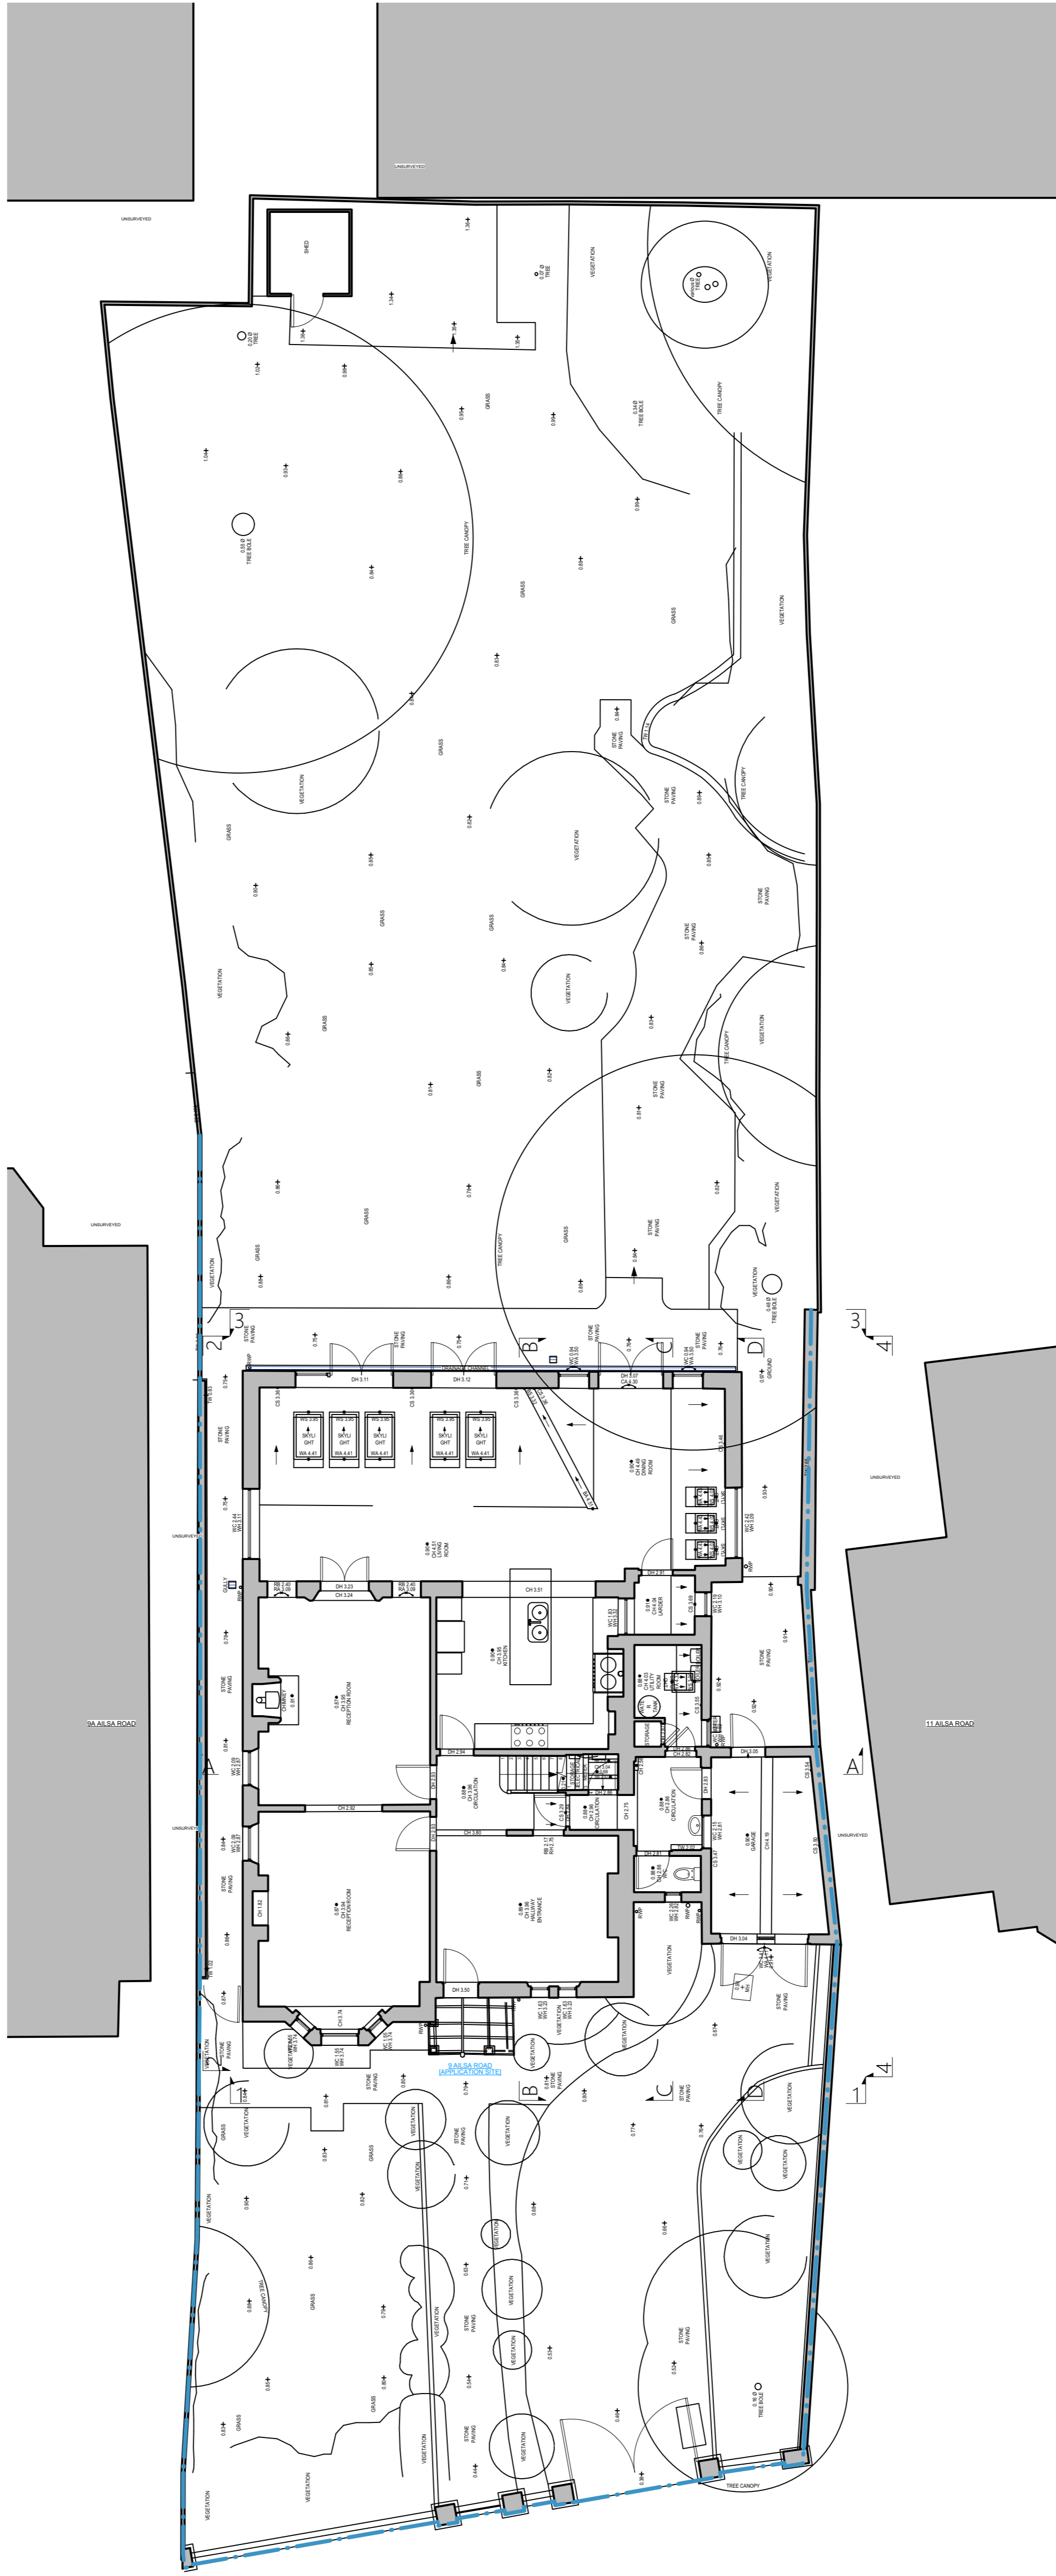

Orientation:

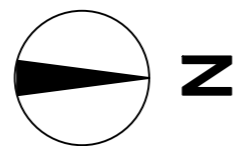

Revision	Date	Description
01	06/05/2024	Issued for MEETING

**PLOT** ARCHITECTURE + DESIGN

ARCHITECTURE AND INTERIOR DESIGN STUDIO  
LONDON BASED | WORKING WORLDWIDE

[WWW.PLOTARCHITECTURE.CO.UK](http://WWW.PLOTARCHITECTURE.CO.UK)

24 THE GREEN TWICKENHAM LONDON

E : [office@plotarchitecture.co.uk](mailto:office@plotarchitecture.co.uk)  
T : 020 8255 2920

Project: **9 Ailsa Road, St Margarets, TW1 1QJ.**

Drawing Title:  
**(PL) Planning Submission**  
**Existing Site Plan**

Project No:	Package:	Doc No:
<b>P263</b>	<b>(PL)</b>	<b>002.1_</b>

Scale: 1. Do not build from this drawing (this is purely for a planning application submission).  
2. Copyright is retained by PLOT DESIGN GROUP LTD