

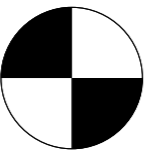


COPY POINT 

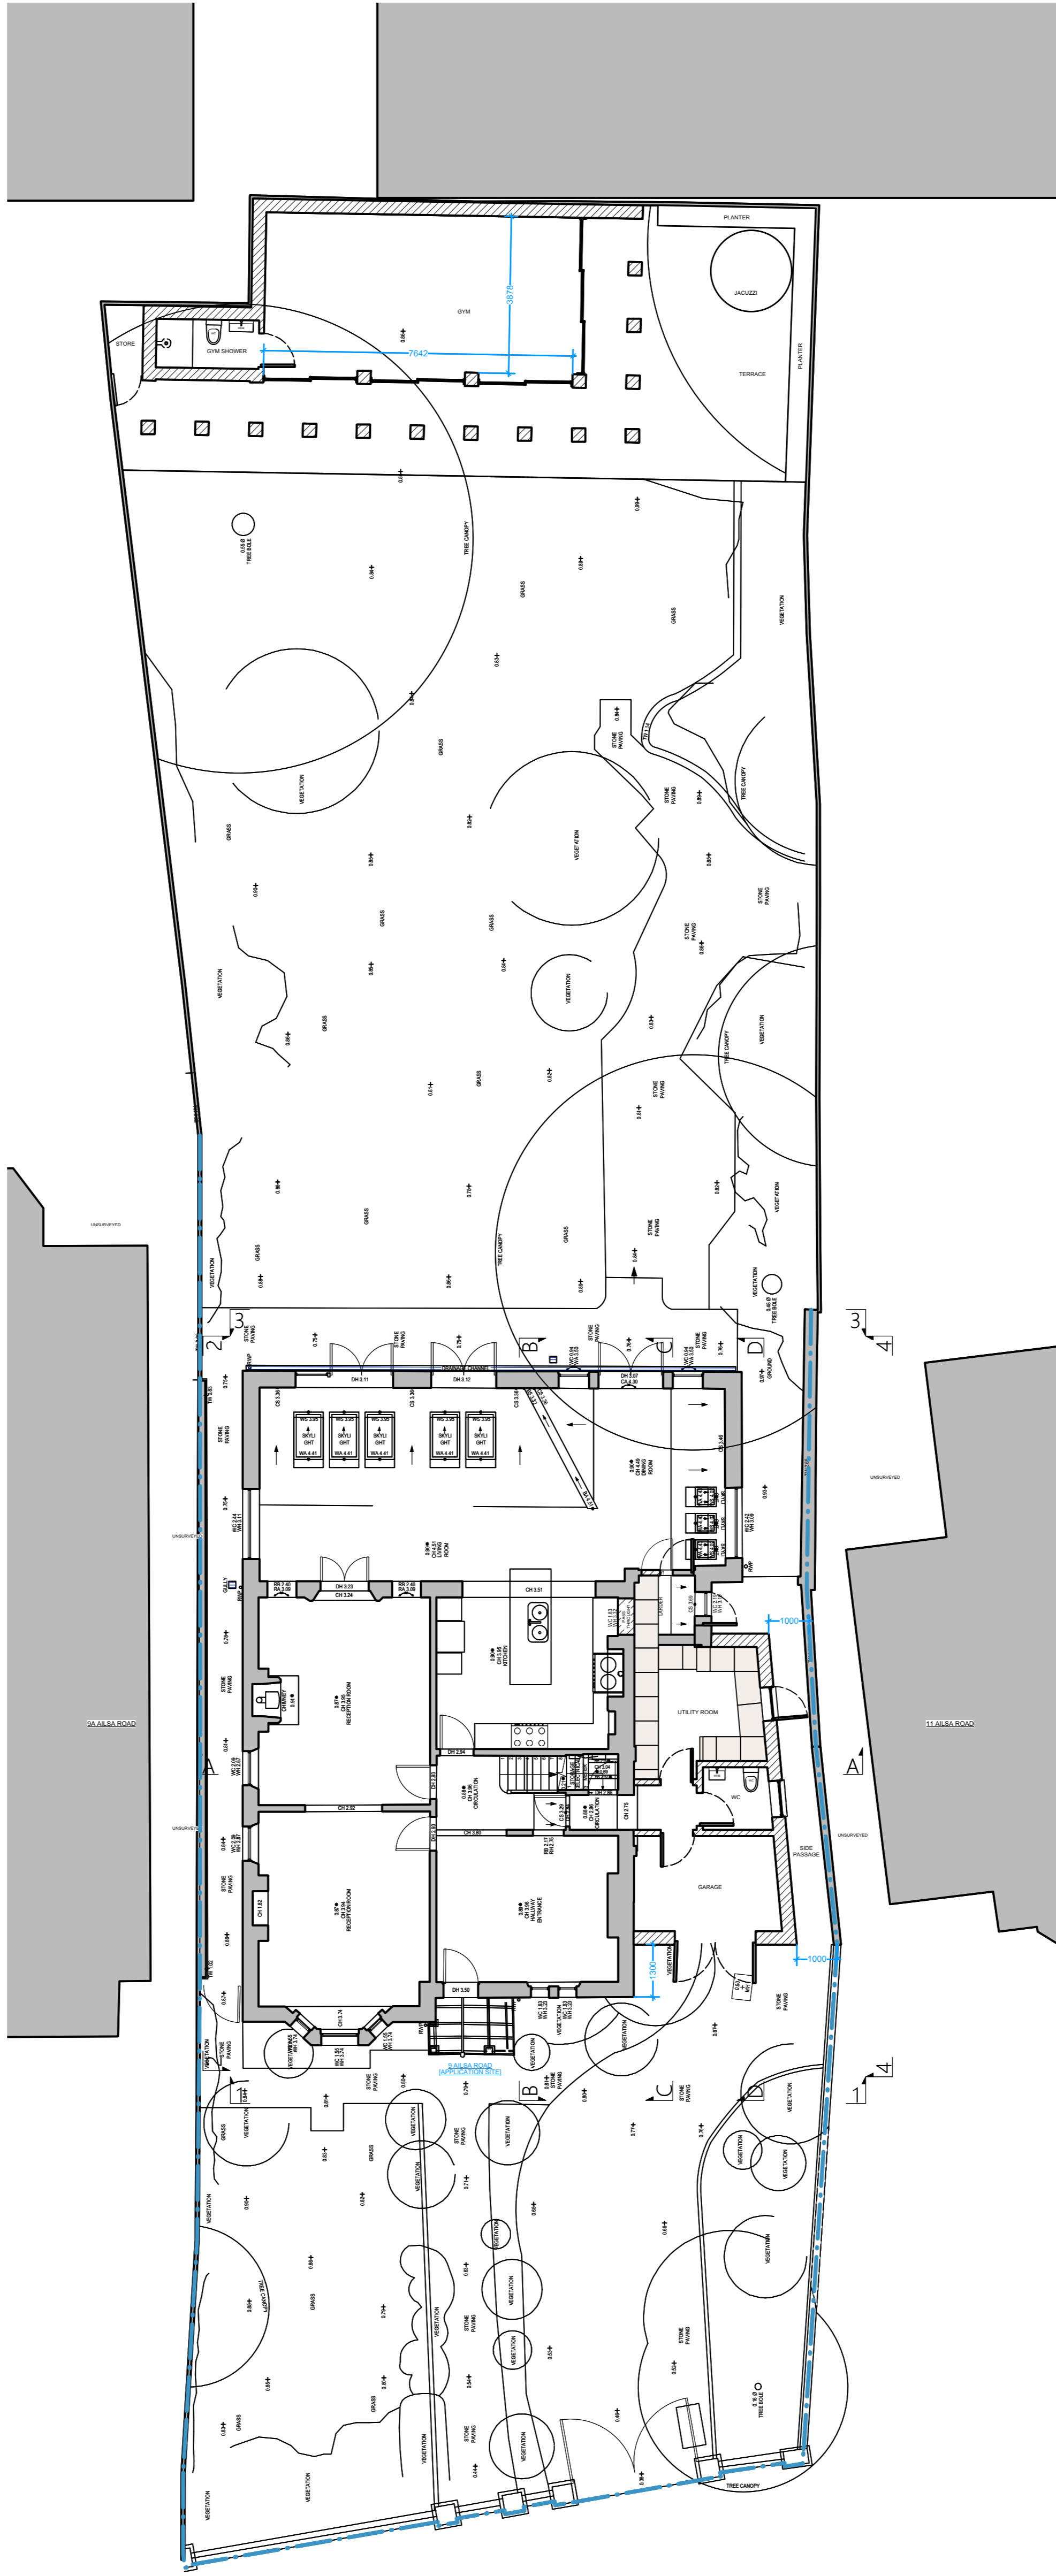

Orientation:

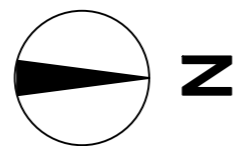

Revision	Date	Description
01	06/05/2024	Issued for MEETING

PLOT ARCHITECTURE + DESIGN

ARCHITECTURE AND INTERIOR DESIGN STUDIO
LONDON BASED | WORKING WORLDWIDE

WWW.PLOTARCHITECTURE.CO.UK

24 THE GREEN TWICKENHAM LONDON

E : office@plotarchitecture.co.uk
T : 020 8255 2920

Project: **9 Ailsa Road, St Margarets, TW1 1QJ.**

Drawing Title:
(PL) Planning Submission
Proposed Site Plan

Project No:	Package:	Doc No:
P263	(PL)	002.2_

Scale:

1. Do not build from this drawing (this is purely for a planning application submission).
2. Copyright is retained by PLOT DESIGN GROUP LTD