



9 AILSA ROAD  
(APPLICATION SITE)

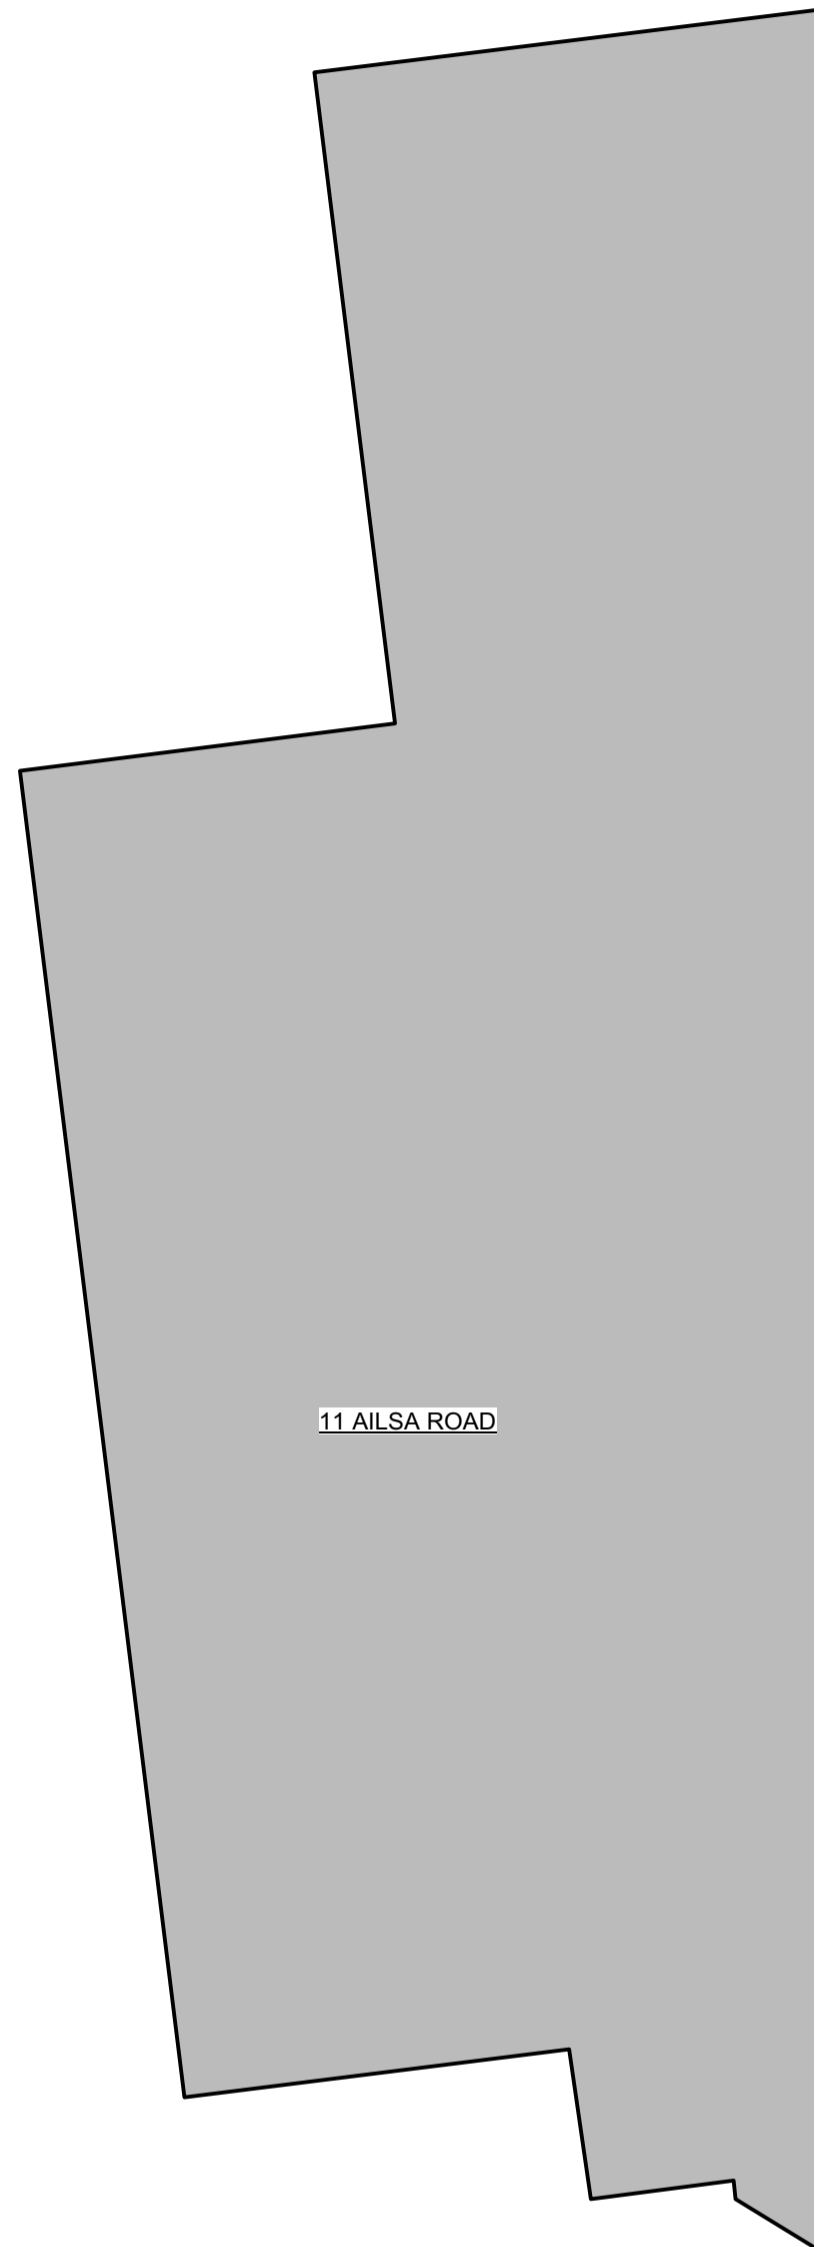

Key: Ownership boundary Existing Fabric Proposed Fabric Demolished Fabric

Scale: 0 0.50 1.0 1.5 2.0 2.5m 1:100 @ A3 / 1:50 @ A1

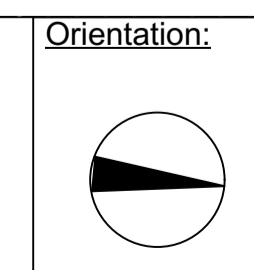

Revision	Date	Description
01	06/05/2024	Issued for MEETING
02	30/05/2024	Issued for PLANNING SUBMISSION

1. Do not build from this drawing (this is purely for a planning application submission).  
2. Copyright is retained by PLOT DESIGN GROUP LTD

**PLOT** ARCHITECTURE + DESIGN

ARCHITECTURE AND INTERIOR DESIGN STUDIO  
LONDON BASED | WORKING WORLDWIDE

[WWW.PLOTARCHITECTURE.CO.UK](http://WWW.PLOTARCHITECTURE.CO.UK)

24 THE GREEN TWICKENHAM LONDON

E : office@plotarchitecture.co.uk  
T : 020 8255 2920

Project: 9 Ailsa Road, St Margarets, TW1 1QJ.

Drawing Title: (PL) Planning Submission  
**Existing Second Floor Plan**

Project No: P263 Package: (PL) Doc No: 012.1\_