



9A AILSA ROAD
(APPLICATION SITE)

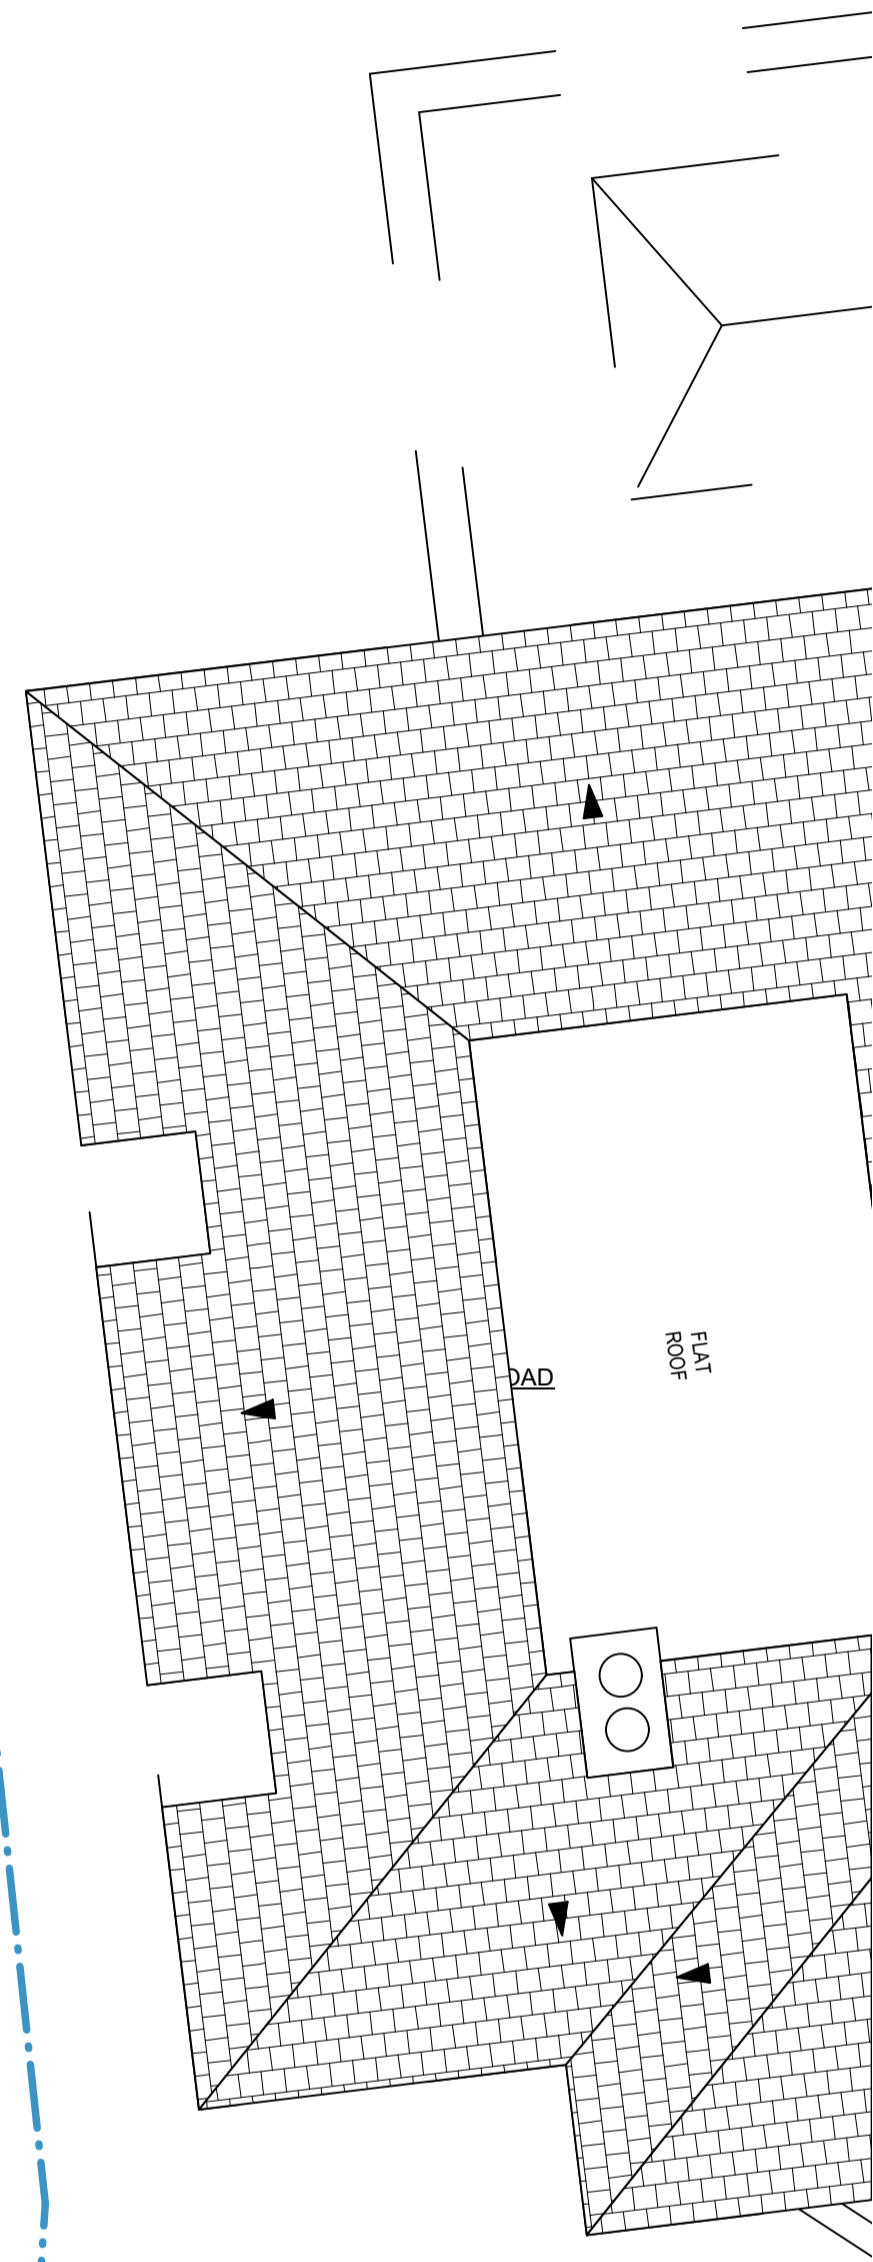

Key: Ownership boundary Existing Fabric Proposed Fabric Demolished Fabric

Scale: 1:100 @ A3 / 1.50 @A1

Orientation:

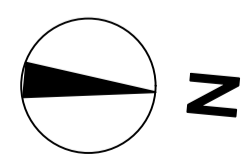

Revision	Date	Description
01	06/05/2024	Issued for MEETING
02	30/05/2024	Issued for PLANNING SUBMISSION

1. Do not build from this drawing (this is purely for a planning application submission).
2. Copyright is retained by PLOT DESIGN GROUP LTD

PLOT ARCHITECTURE
+ DESIGN

ARCHITECTURE AND INTERIOR DESIGN STUDIO
LONDON BASED | WORKING WORLDWIDE
WWW.PLOTARCHITECTURE.CO.UK
24 THE GREEN TWICKENHAM LONDON
E : office@plotarchitecture.co.uk
T : 020 8255 2920

Project: 9 Ailsa Road, St Margarets, TW1 1QJ.

Drawing Title
(PL) Planning Submission
Existing Roof Plan

Project No: **P263** Package: **(PL)** Doc No: **013.1_**