



Front Elevation



Rear Elevation

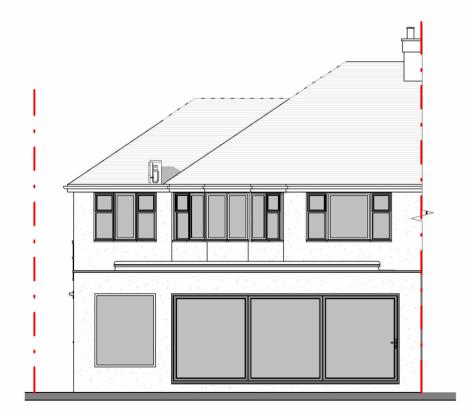

Side 1 Elevation

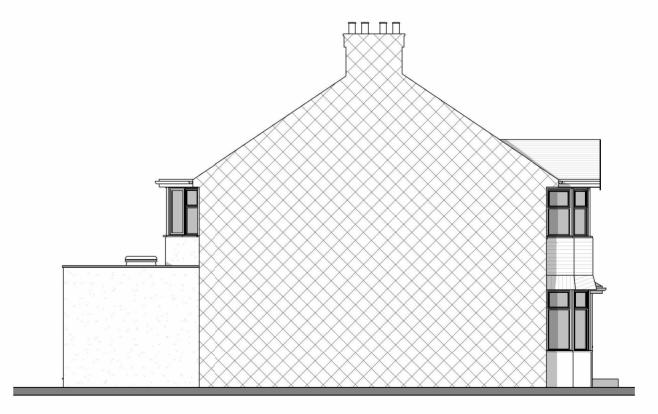

Side 2 Elevation



28 Coval Gardens. East Sheen	Scale @ A3 1 : 100	Drawing number P.M.600	Key: Existing Proposed + SVP
	Date	Project number	— Existing drainage — — Proposed drainage — — Overhead
	12.04.2024	2272	0 1 2 3 4 5
Proposed Elevations	Drawn by MV	Rev	GRAPHIC SCALE: 1:100

No.	Description	Date
	First draft	03.07.2024