


Dashed line represents rooflight above

Existing window glass to be frosted

Dashed line represents rooflight above

New rooflight arrangement

SECOND FLOOR PLAN
SCALE 1:100 @ A3

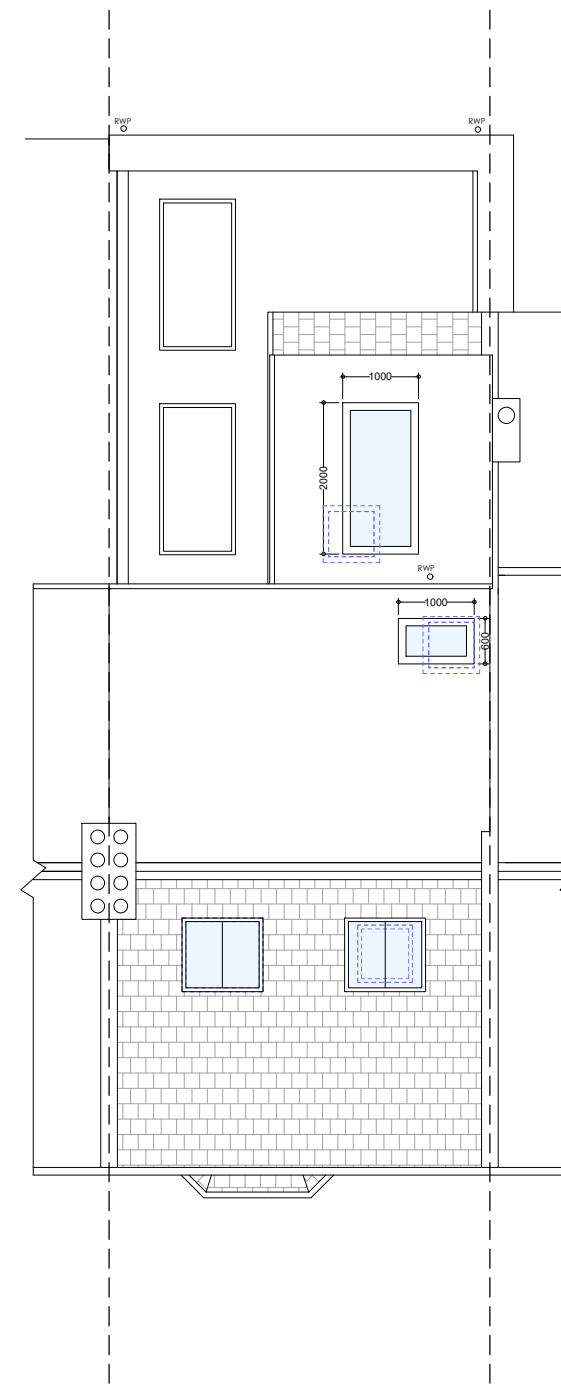


ROOF PLAN
SCALE 1:100 @ A3

- Existing to be removed
- Proposed

NOTES:
- This drawing is for early stage design and planning applications only, and therefore should NOT be used for construction.

Revisions:
240514 - Drawings issued to planning
240628 - Rev A - AC location updated
240718- Rev B - Minor revisions



DRAWING TITLE Proposed floor plans	LOCATION 60 Kings Road Teddington TW11 0QD	CLIENT Jonathan & Maryssa Littlefair	Architology Architecture & Design  www.architology.co.uk
	JOB DESCRIPTION GF extension, internal & external alterations	SCALE 1:100 @ A3	
		DRAWN BY YS	DRAWING No 021B