






FRONT ELEVATION  
SCALE 1:100 @ A3

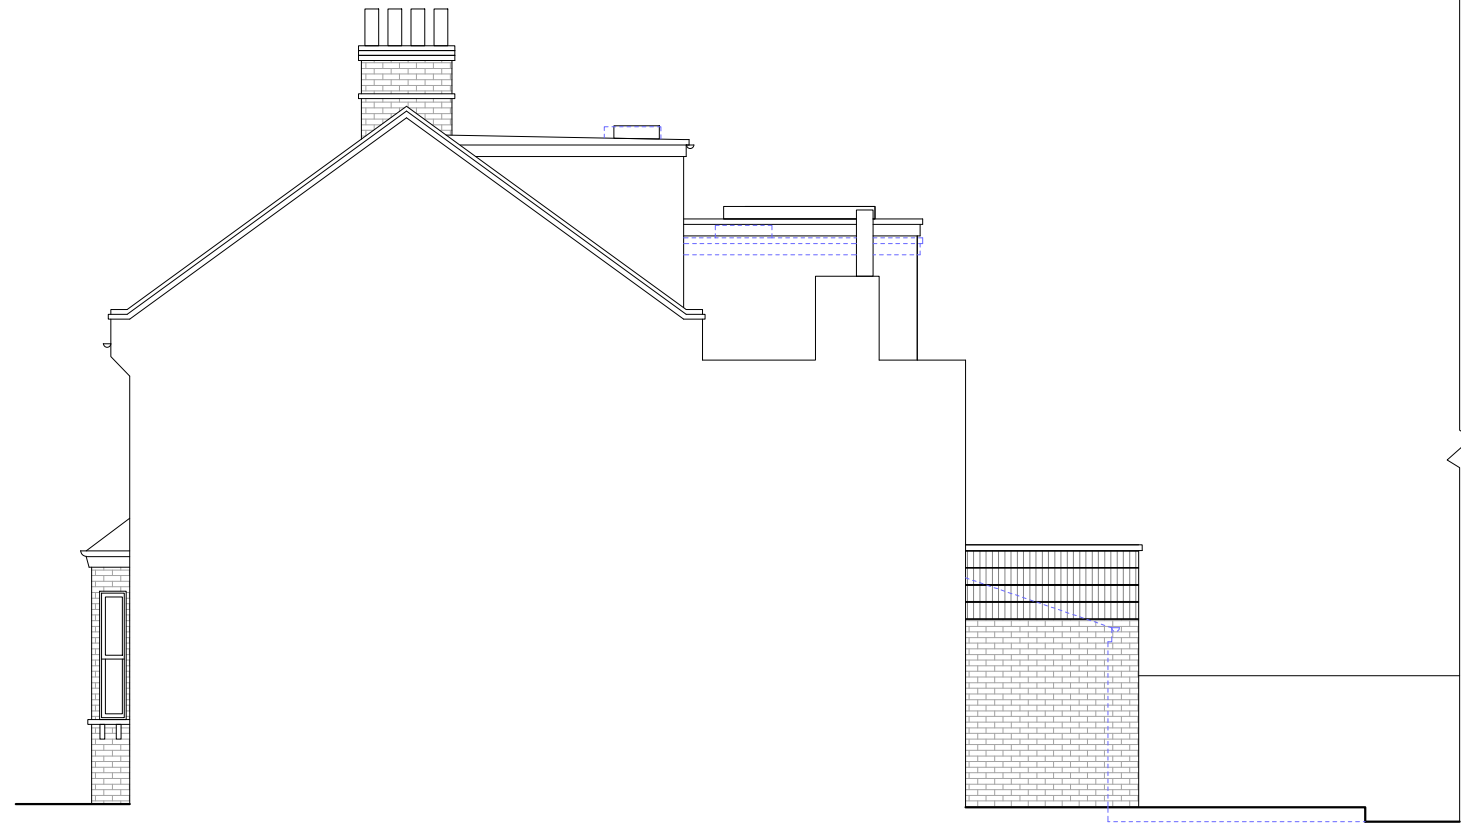

SIDE ELEVATION  
SCALE 1:100 @ A3

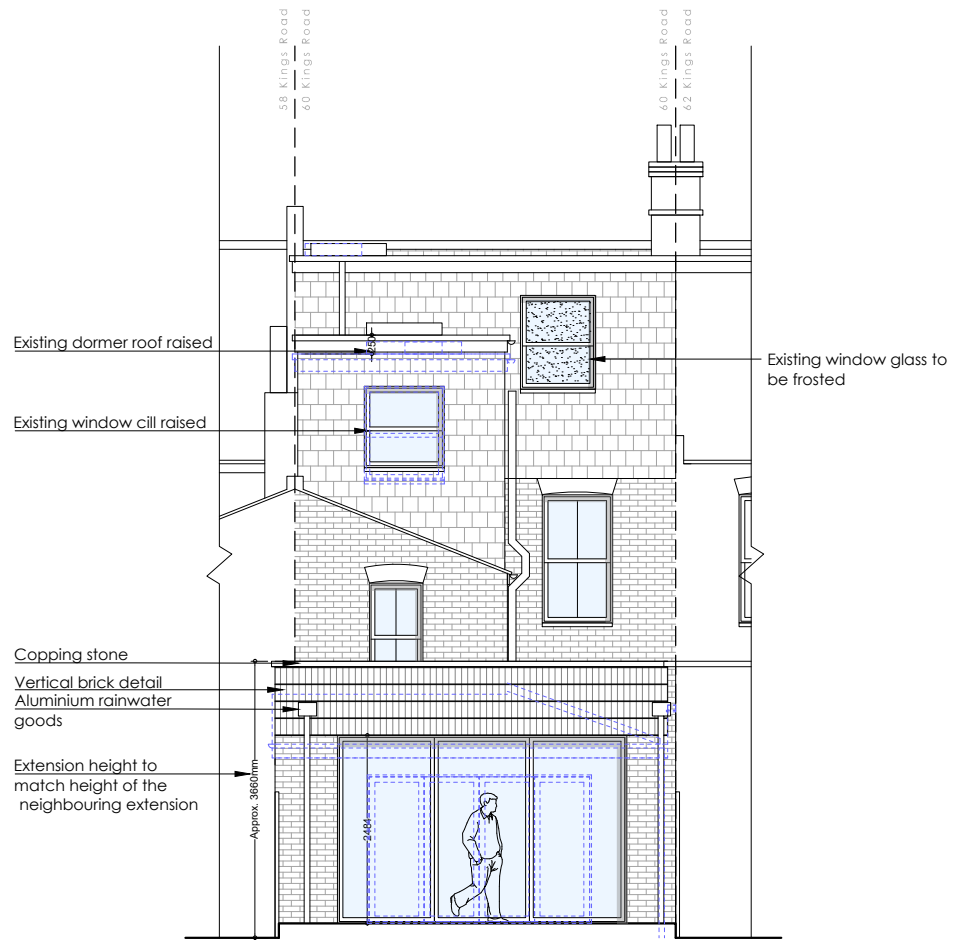

REAR ELEVATION  
SCALE 1:100 @ A3

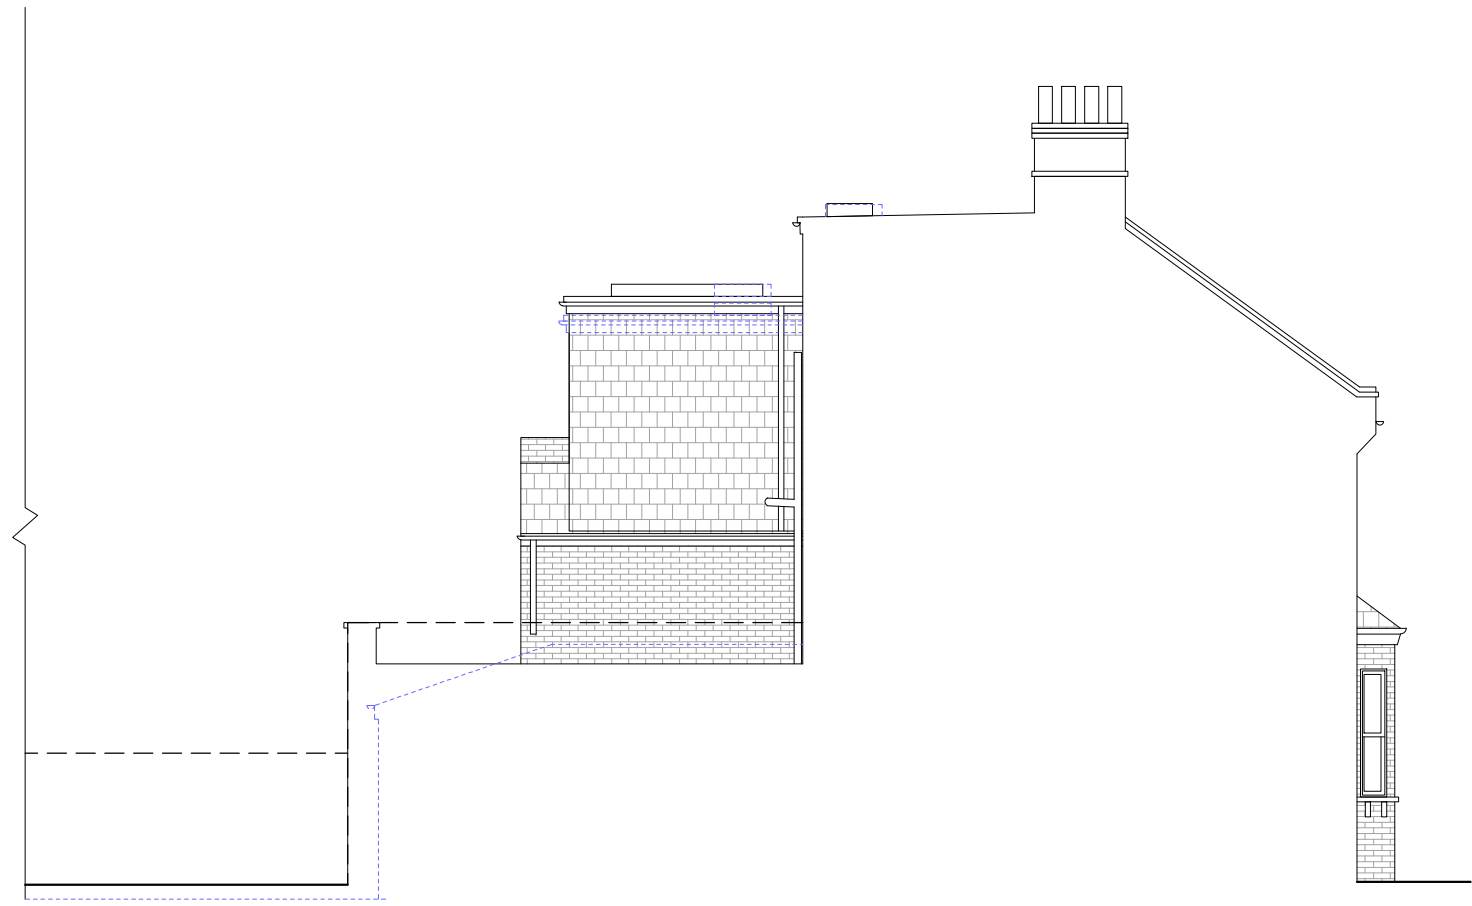

SIDE ELEVATION  
SCALE 1:100 @ A3

Revisions:  
240514 - Drawings issued to planning  
240628 - Rev A - AC location updated  
240718- Rev B - Minor revisions



NOTES:  
- This drawing is for early stage design and planning applications only, and therefore should NOT be used for construction.

DRAWING TITLE <b>Proposed elevations</b>	LOCATION <b>60 Kings Road Teddington TW11 0QD</b>	CLIENT <b>Jonathan &amp; Maryssa Littlefair</b>	 <b>Architology</b> Architecture & Design  RIBA Chartered Practice <a href="http://www.architology.co.uk">www.architology.co.uk</a>
	JOB DESCRIPTION <b>GF extension, internal &amp; external alterations</b>	SCALE <b>1:100 @ A3</b>	
		DRAWN BY <b>YS</b>	DRAWING No <b>025B</b>