

Existing Planning Application Drawings
 28 Broughton ave
 Existing Floor Plans and Elevations at 1:100




FRONT ELEVATION




REAR ELEVATION




SIDE ELEVATION

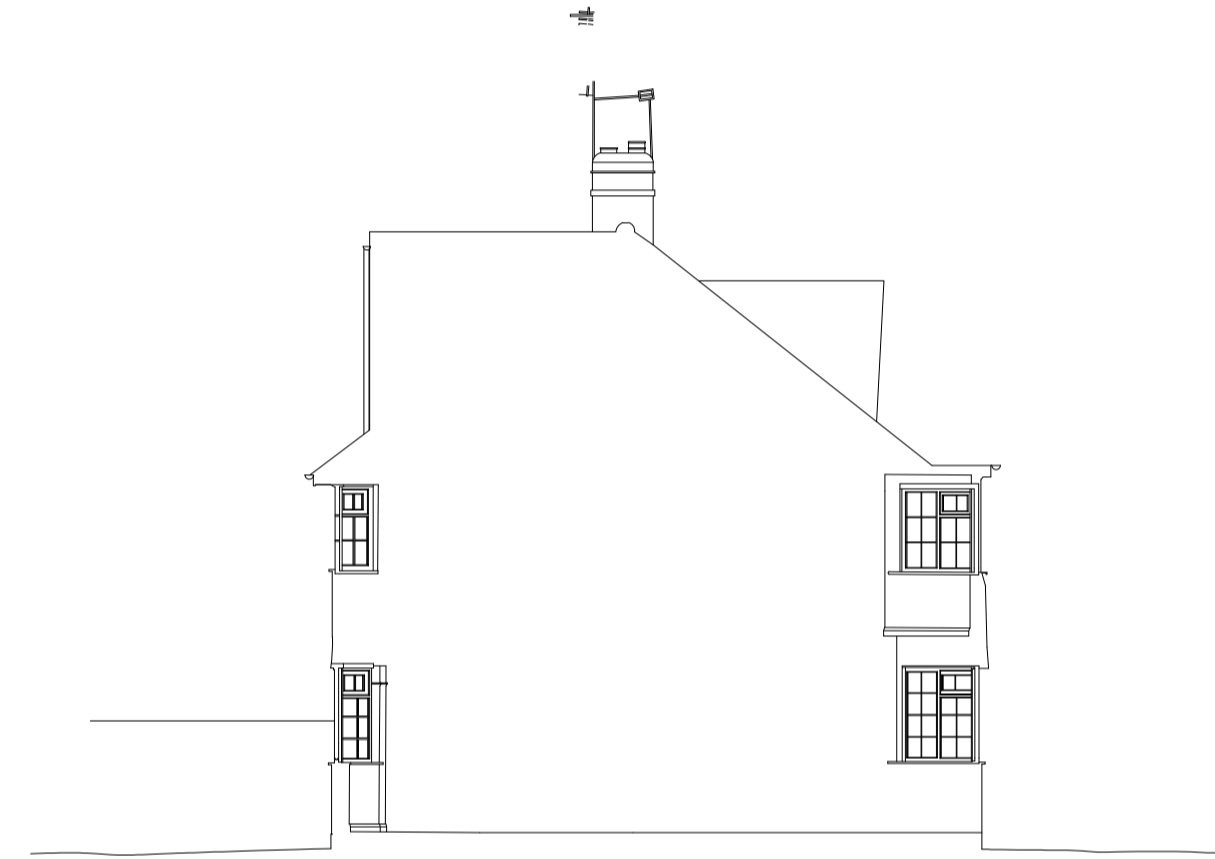


SIDE ELEVATION

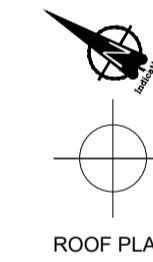


ROOF PLAN

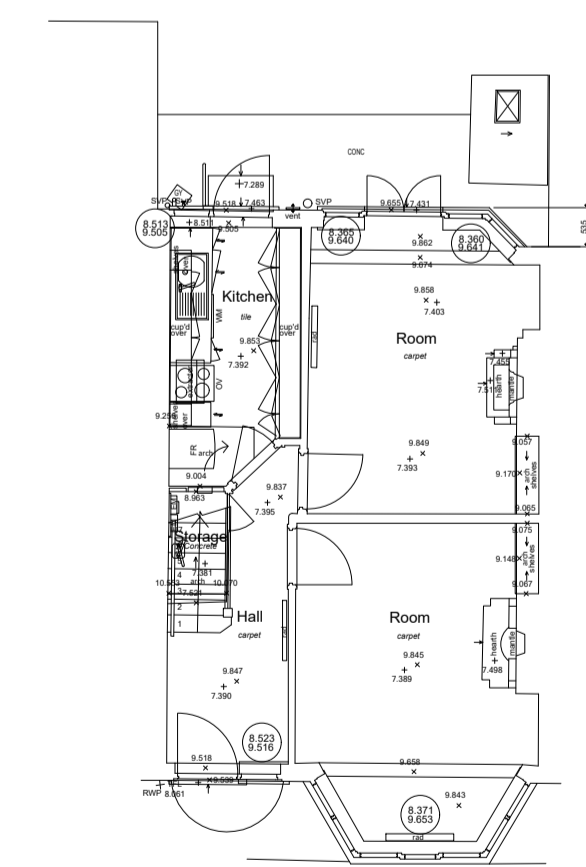


GROUND FLOOR PLAN

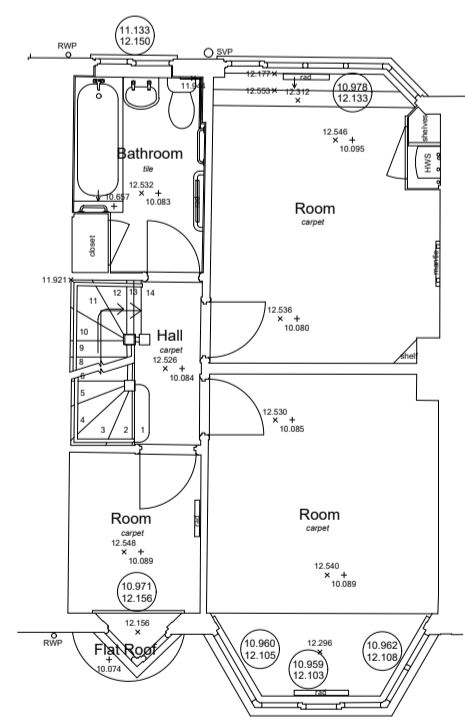


FIRST FLOOR PLAN

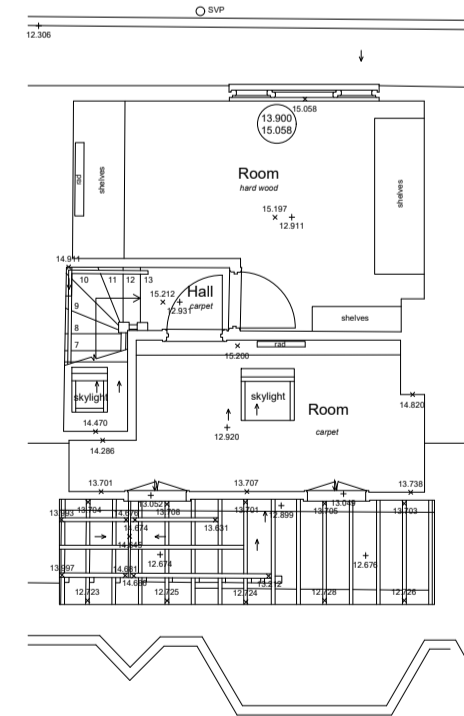

LOFT FLOOR PLAN

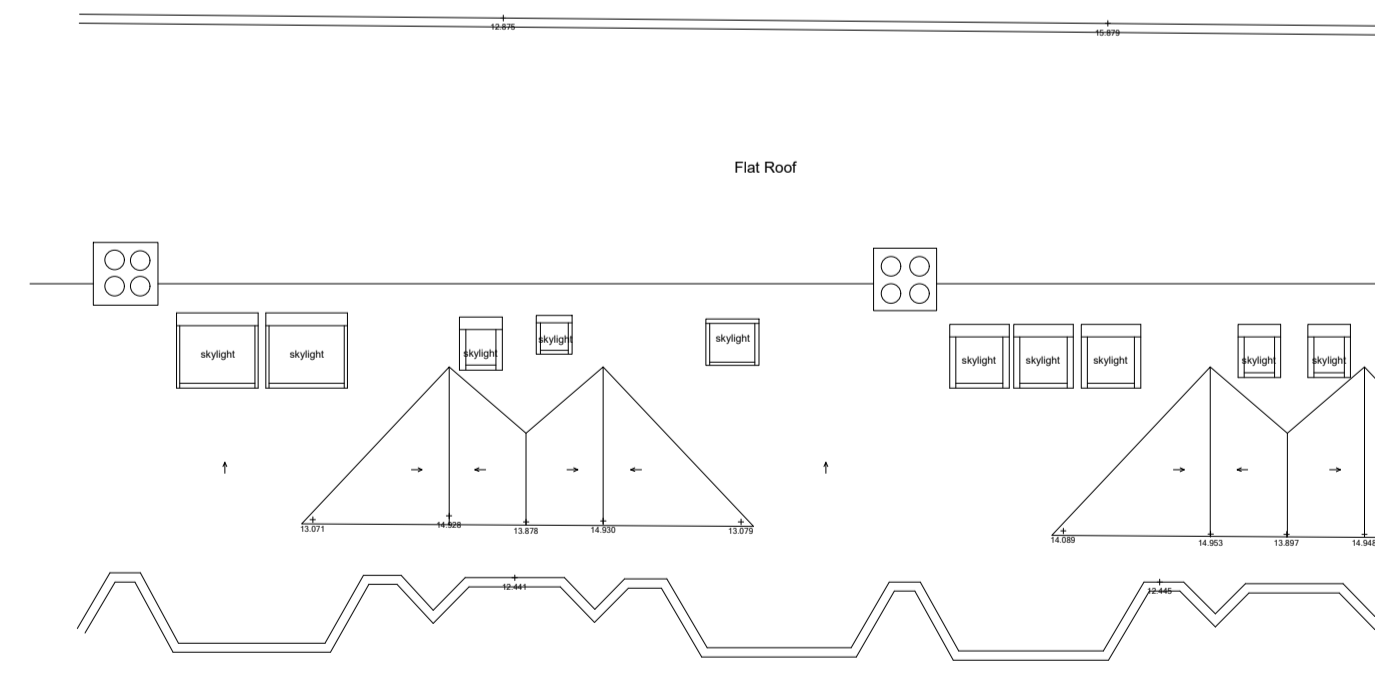

ROOF PLAN

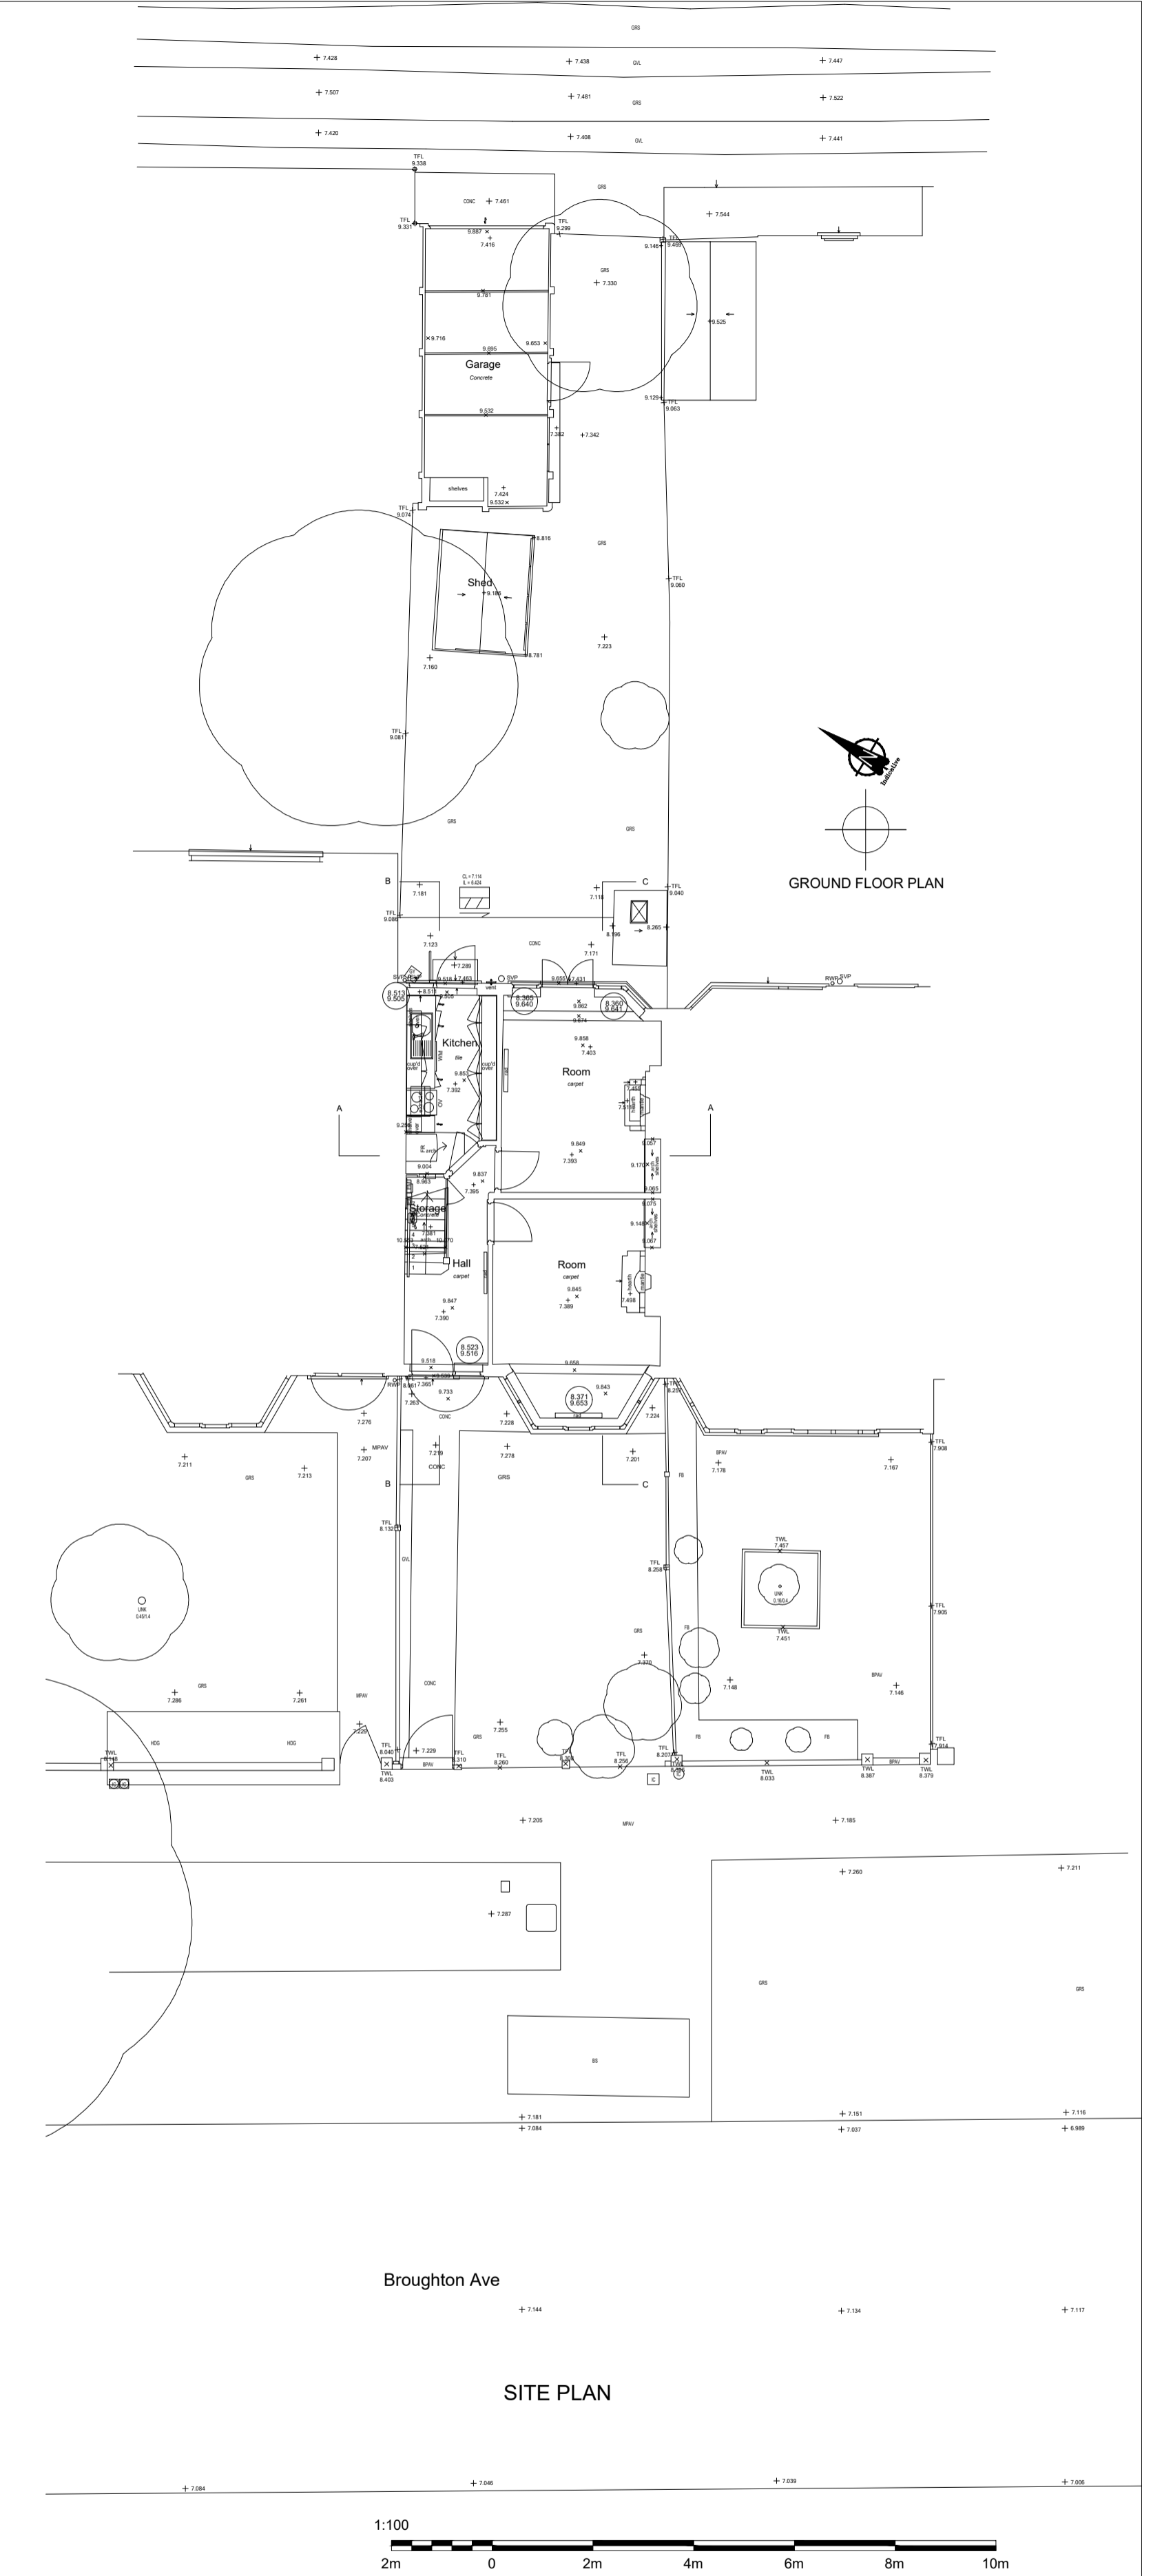

GROUND FLOOR PLAN

SITE PLAN

1:100
 2m 0 2m 4m 6m 8m 10m

Tanya Hudson

Architecture & Interior Design

T: 07747848566

Notes:

PROJECT NAME:
 28 BROUGHTON AVE,
 RICHMOND TW10 7TS

CLIENT NAME:
 ERNST KOCH

DRAWING TILE:
 EXISTING PLANNING
 APPLICATION DRAWINGS

DRAWN BY: FWS
SCALE: 1:100 @ A1

DATE: 22/05/24
REV: P2

DIMENSIONS TO BE
 CHECKED ON SITE
 DO NOT SCALE
 FROM THESE
 DRAWINGS

PLEASE NOTE : THE ROOFLIGHTS, REAR DORMER AND PV
 PANELS WERE APPROVED UNDER A SEPARATE APPLICATION
 (REF: 23/3213/PS192).