



FRONT ELEVATION




REAR ELEVATION

RENDERED FINISH




LEFT SIDE ELEVATION


RENDERED FINISH

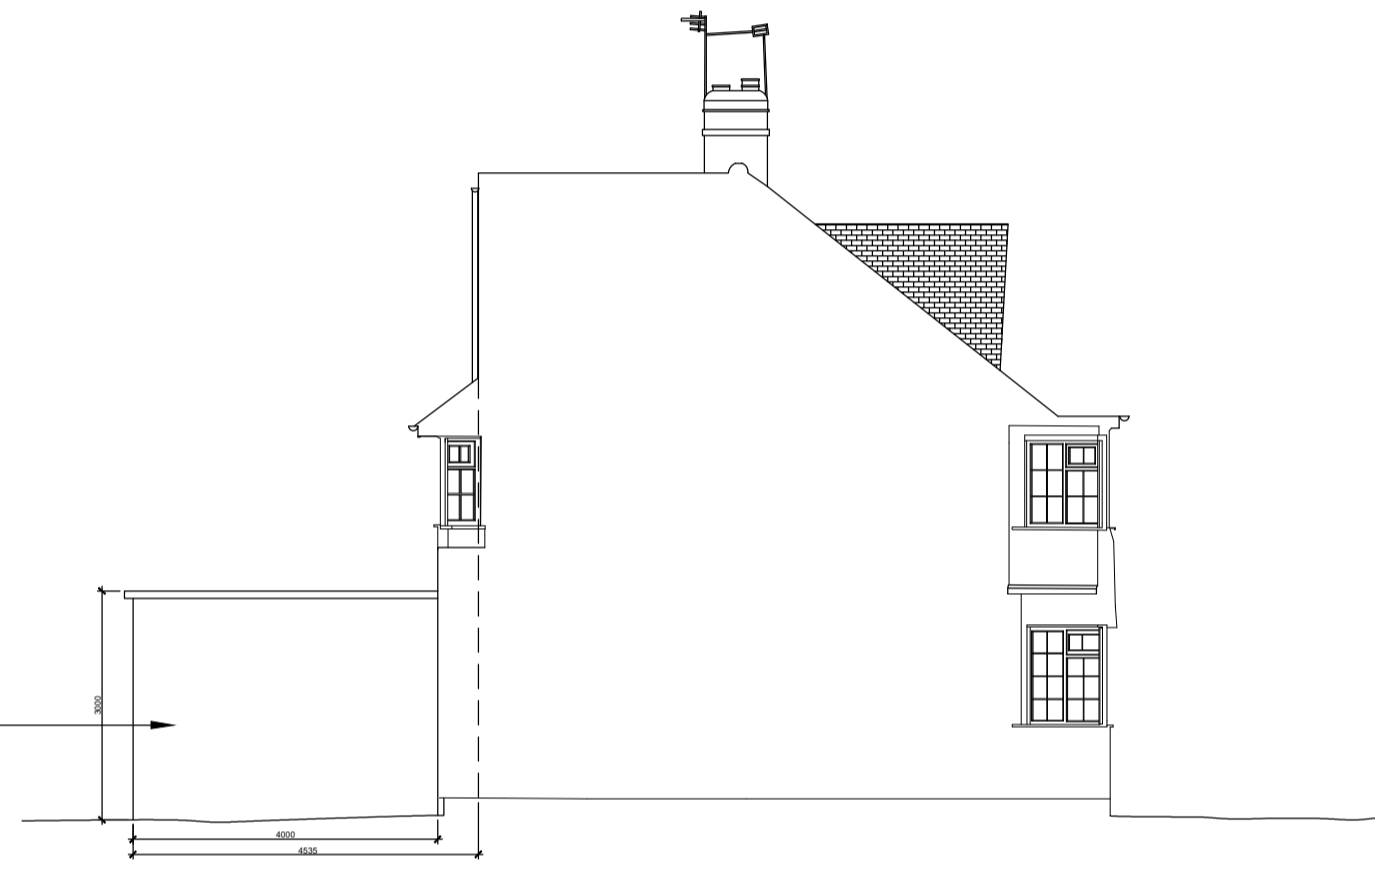


RIGHT SIDE ELEVATION

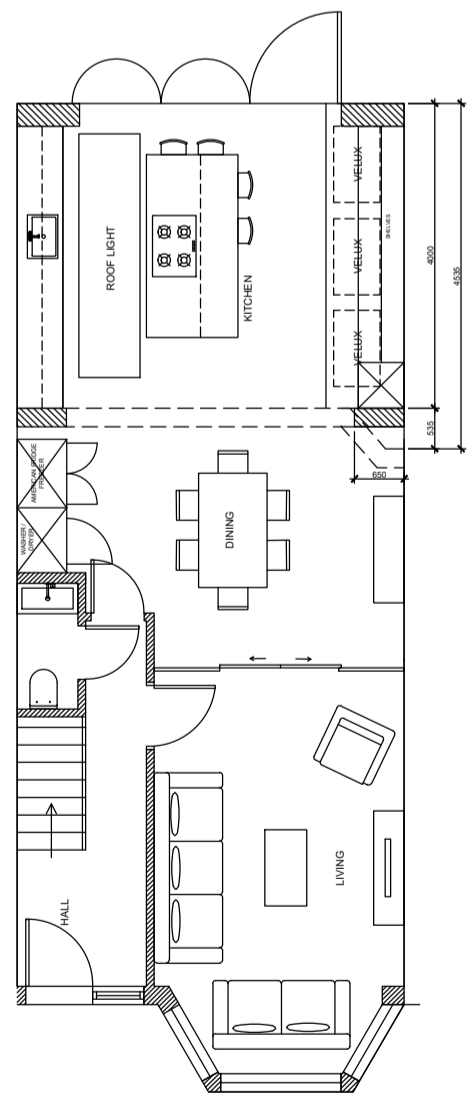


GROUND FLOOR PLAN

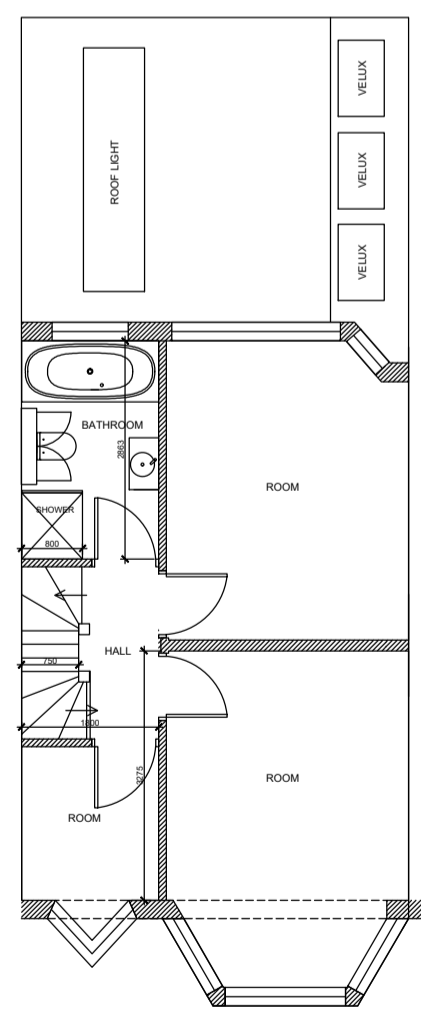

FIRST FLOOR PLAN

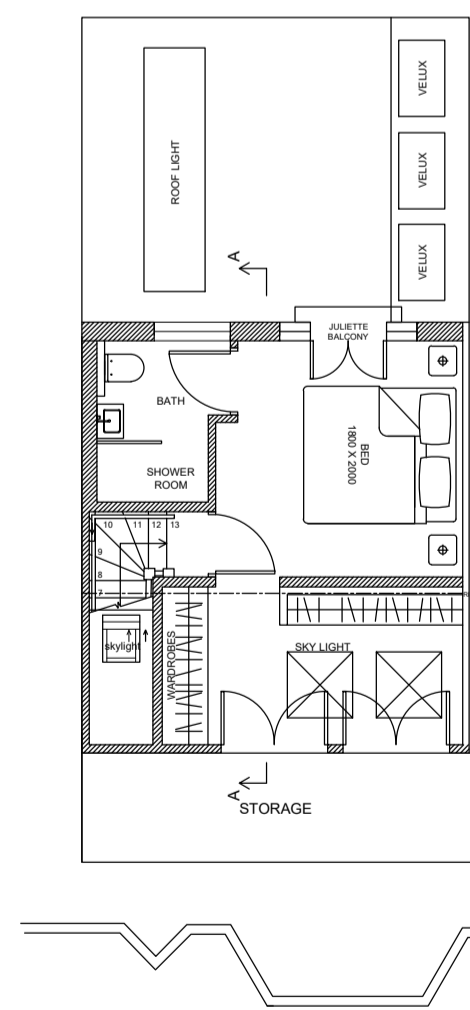


LOFT FLOOR PLAN

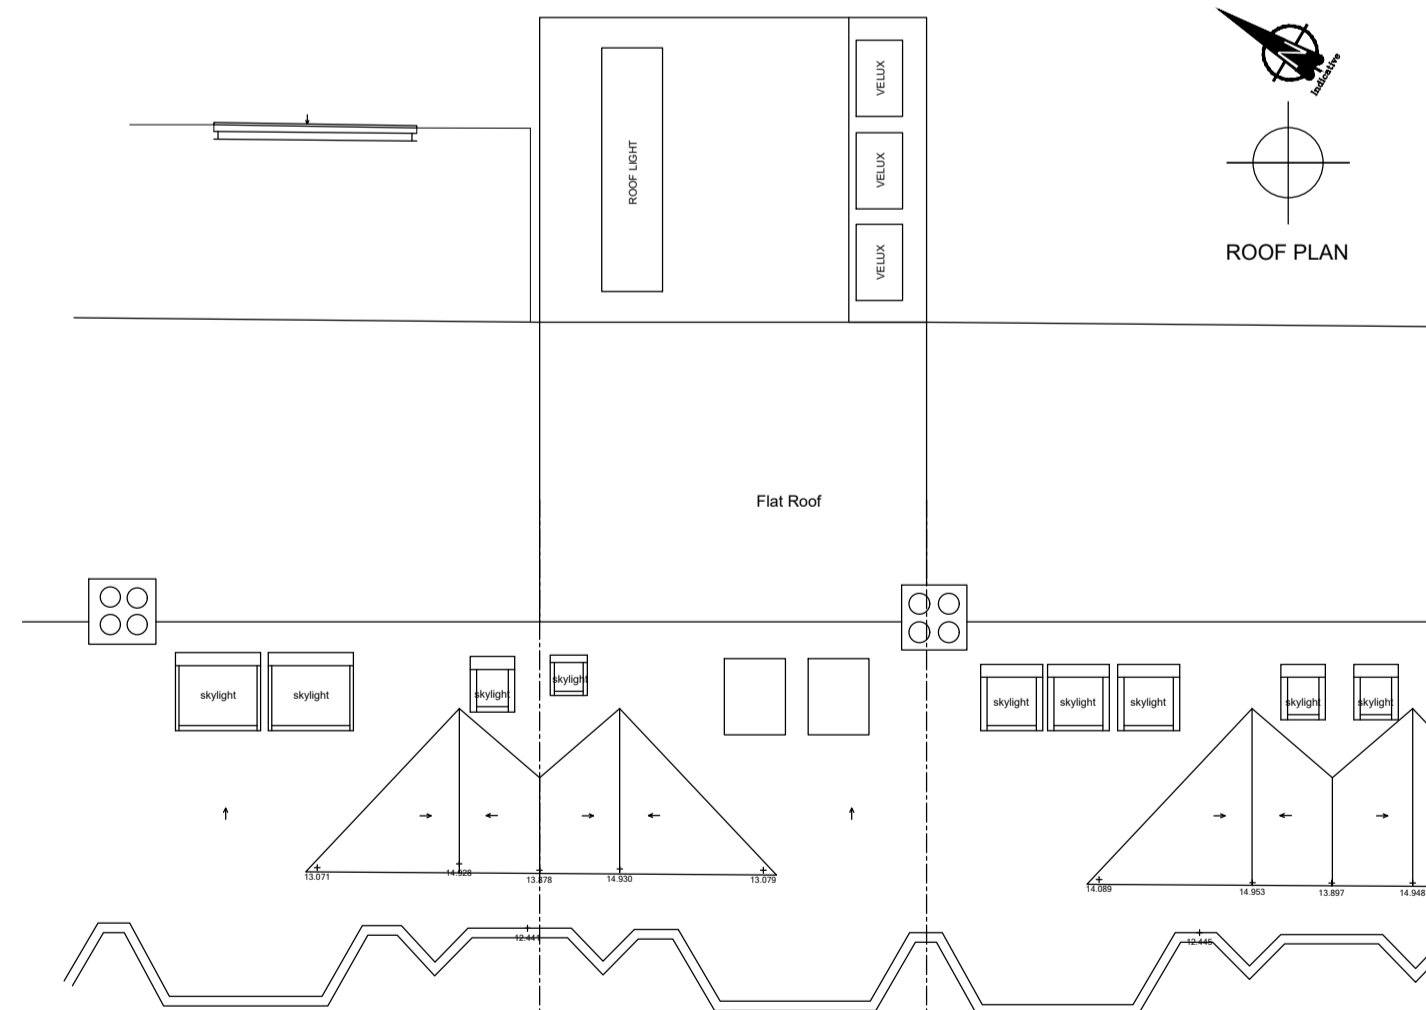

ROOF PLAN




ROOF PLAN

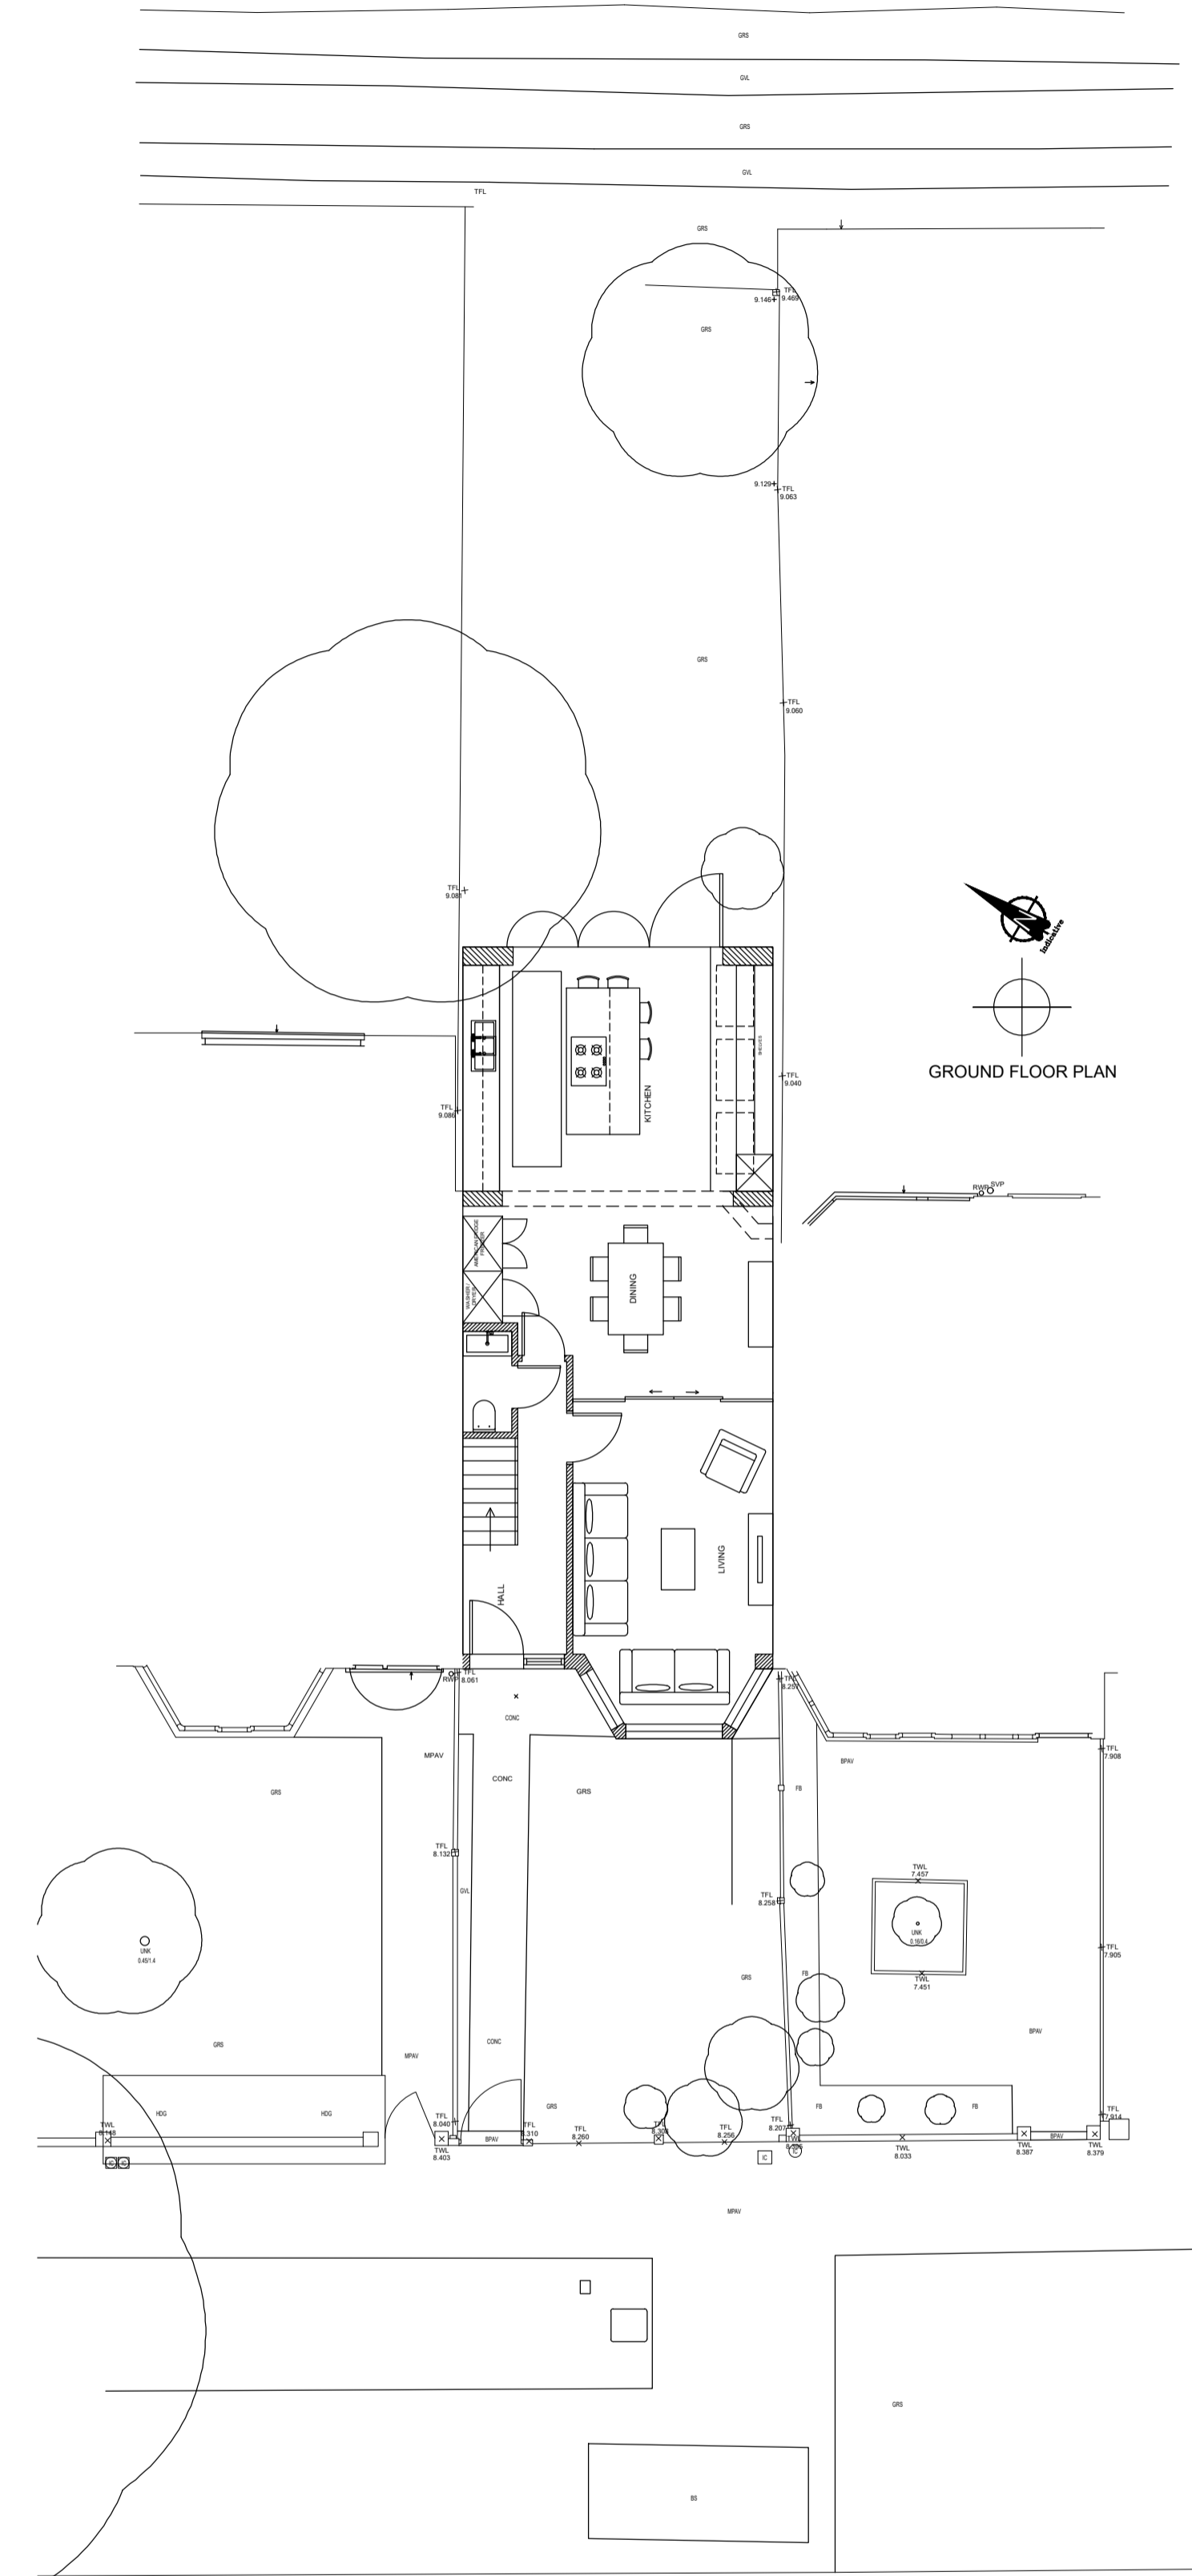

GROUND FLOOR PLAN

SITE PLAN

Broughton Ave

 

1:100

Tanya Hudson

Architecture & Interior Design

T: 07747848566

Notes:

PROJECT NAME:

28 BROUGHTON AVE,  
RICHMOND TW10 7TS

CLIENT NAME:

ERNST KOCH

DRAWING TILE:

PROPOSED PLANNING  
DRAWING

DRAWN BY:

FWS

DATE:

18/07/24

SCALE:

1:100 @ A1

REV:

P2

DIMENSIONS TO BE  
CHECKED ON SITE  
DO NOT SCALE  
FROM THESE  
DRAWINGS

PLEASE NOTE : THE ROOFLIGHTS, REAR DORMER AND PV  
PANELS WERE APPROVED UNDER A SEPARATE APPLICATION  
(REF: 23/3213/PS192).