
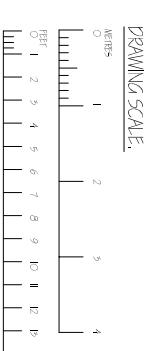


- Notes :**
1. This Drawing is to be read in conjunction with all relevant Detailed Architect's and specialists' drawings and specifications.
  2. Do not scale from this drawing in either paper or digital form. Use written dimensions only.

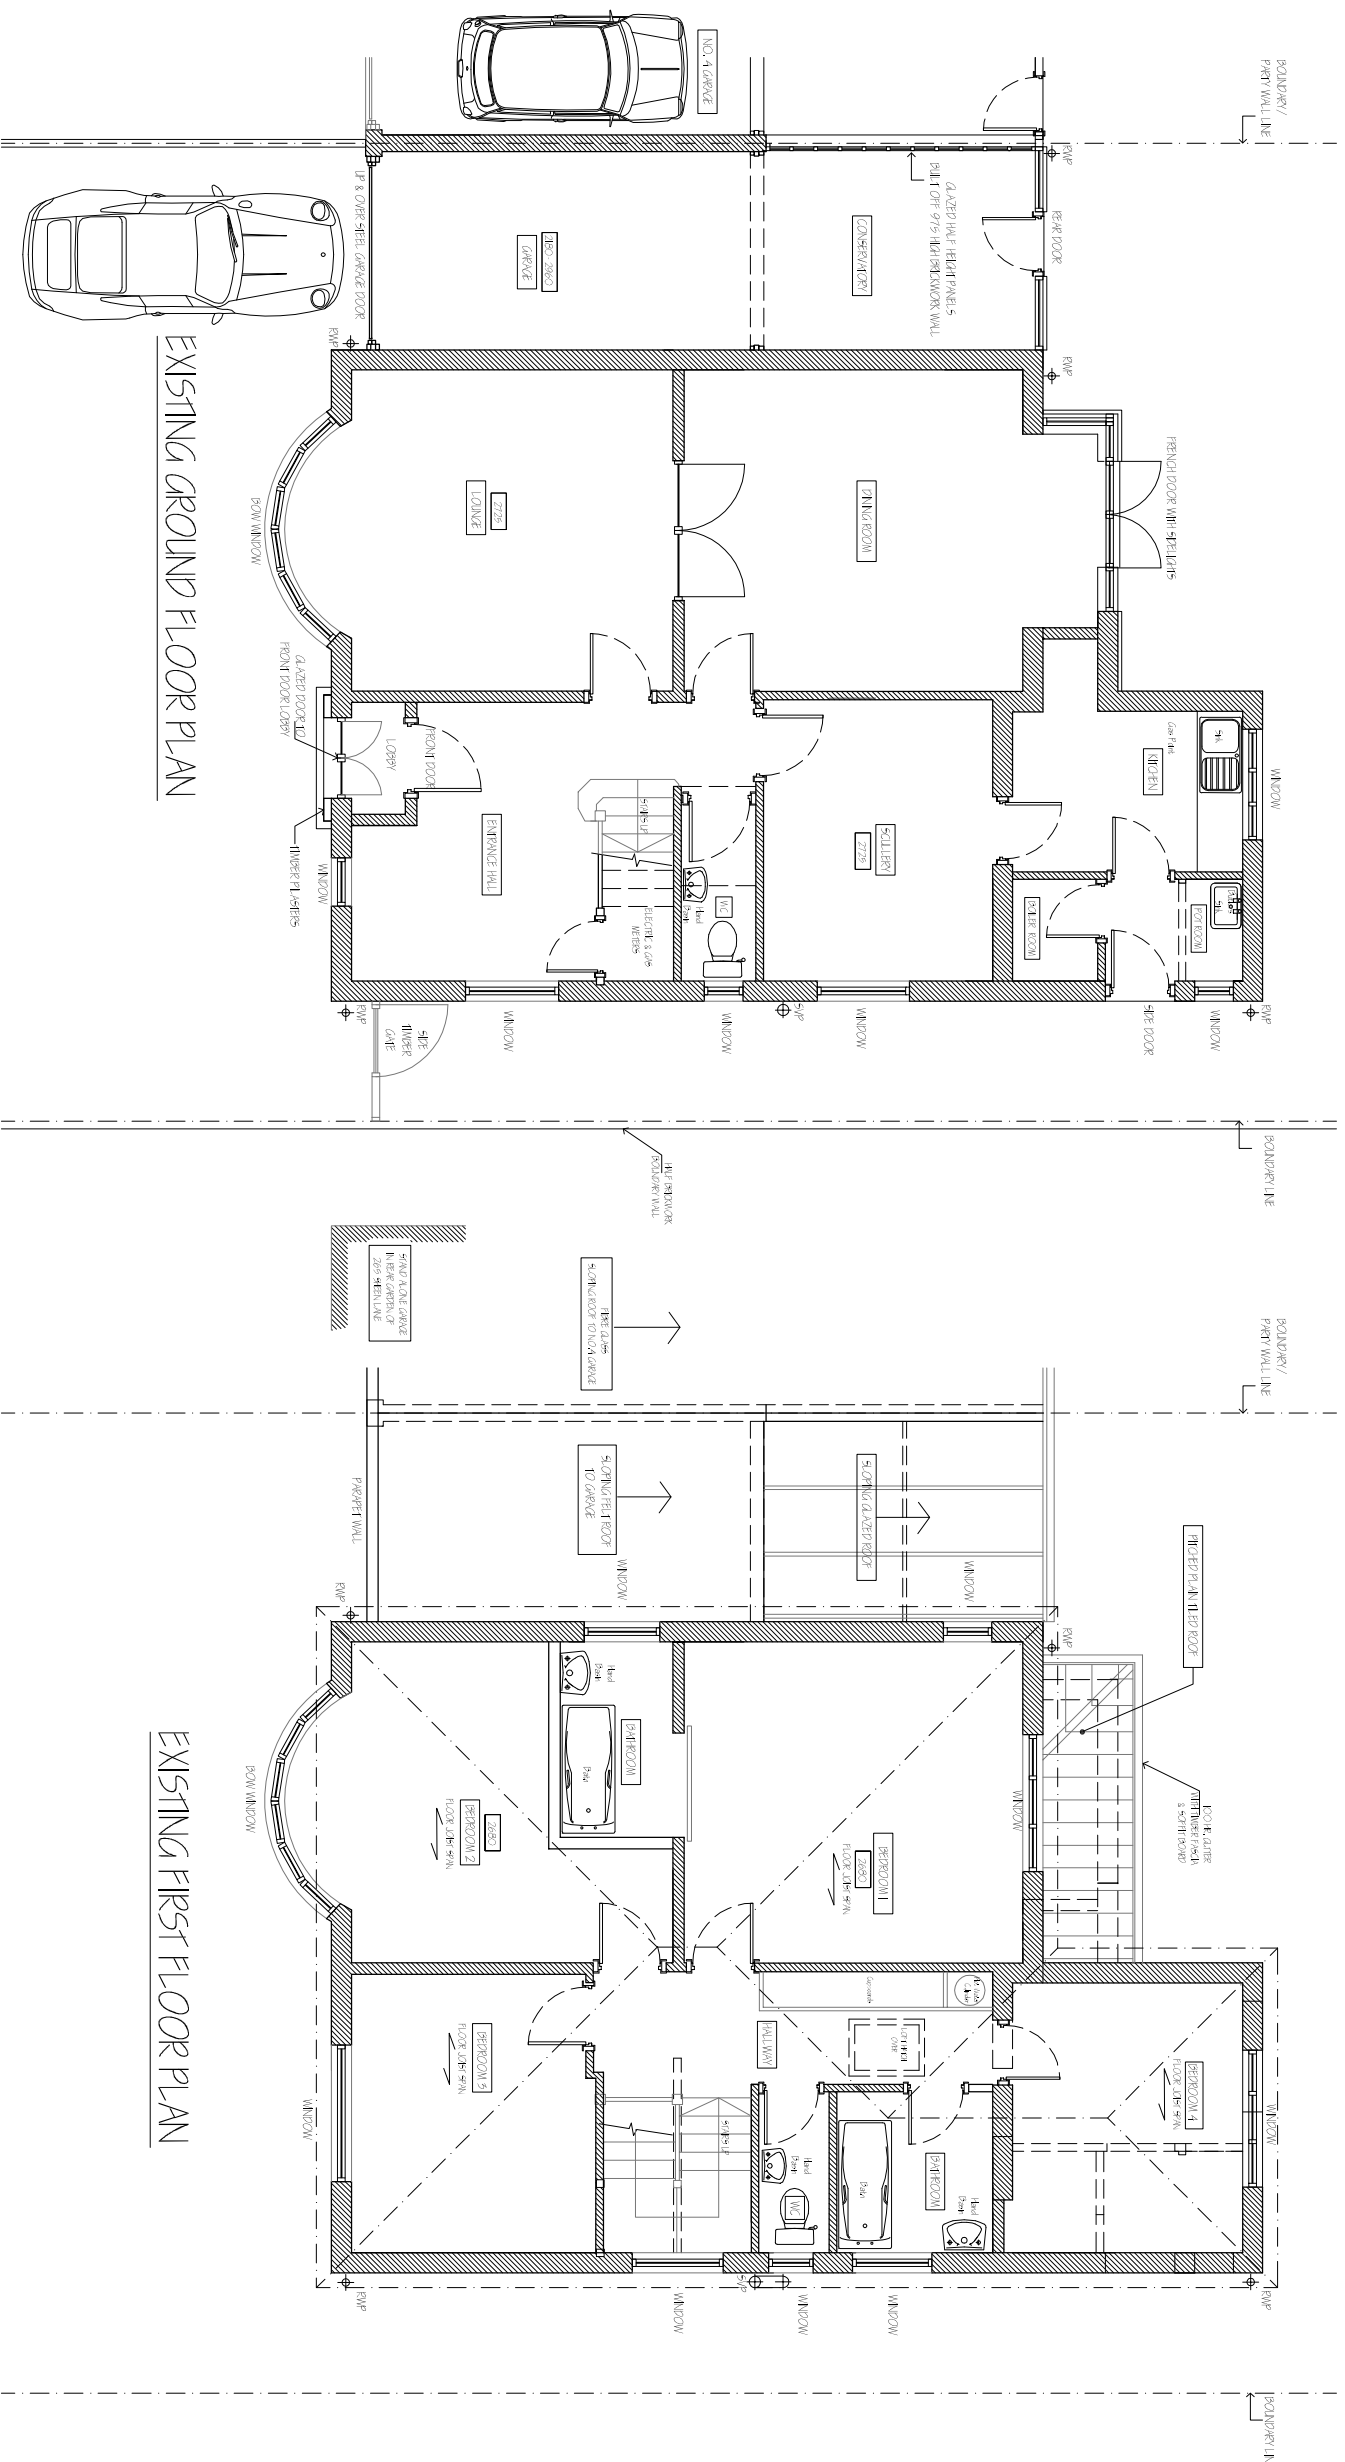

Rev	Date	Drawn	Amendment
P1	18/07/24	ADH	ISSUED TO LOCAL AUTHORITY PLANNING DEPARTMENT

Job Title  
2 STONEHILL ROAD EAST SHEEN

Client  
MR. N. O'BRIEN

Drawing Title  
EXISTING GROUND & FIRST FLOOR PLANS

Drawn  
ADH

Date  
JUNE 2024

Scales  
1:100 @ A5

Checked

Drawing No  
2024/5 - 01

Rev  
P1