


Do not scale from this drawing. All dimensions to be confirmed on site before commencing work.




EXISTING FRONT ELEVATION  
SCALE: 1:100





PROPOSED FRONT ELEVATION  
SCALE: 1:100

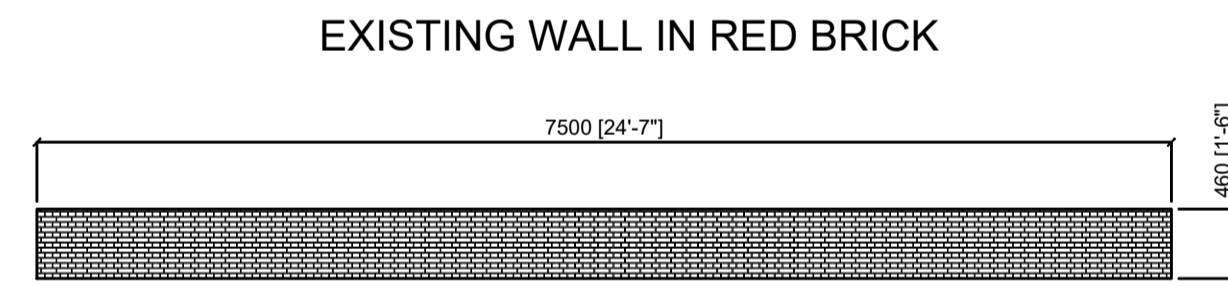

EXISTING SIDE WALL ELEVATION  
SCALE: 1:50

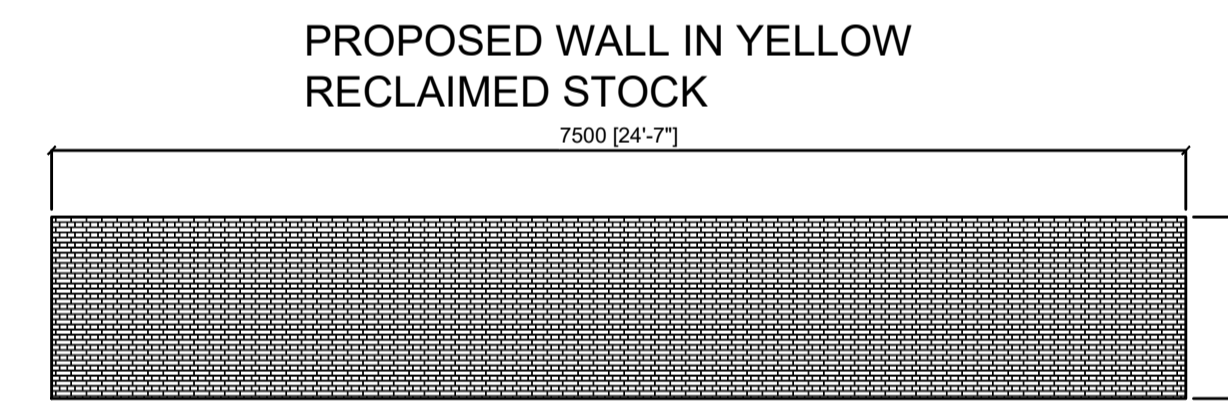

PROPOSED SIDE WALL ELEVATION  
SCALE: 1:50

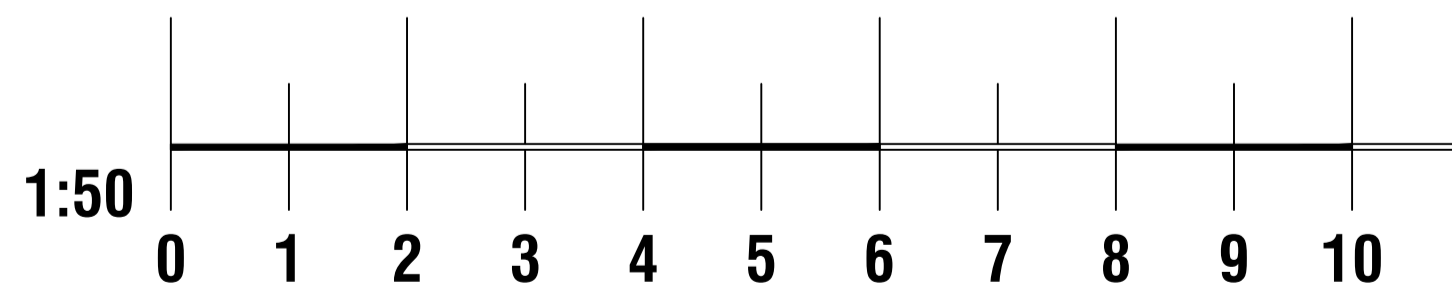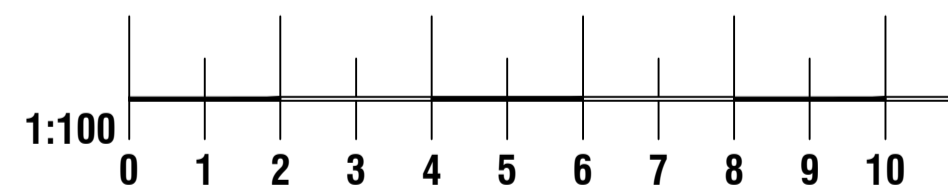

REV	DESCRIPTION	DATE	ENG	NOTES
				DO NOT SCALE FROM THIS DRAWING

Drawn	21.07.24	SK	AS @A1	
Checked	XX	XX	XX	

REV	DESCRIPTION	DATE	ENG	NOTES
				DO NOT SCALE FROM THIS DRAWING

--	--	--	--	--

--	--	--	--	--

--	--	--	--	--