




1 EXISTING - GROUND FLOOR PLAN 1:100

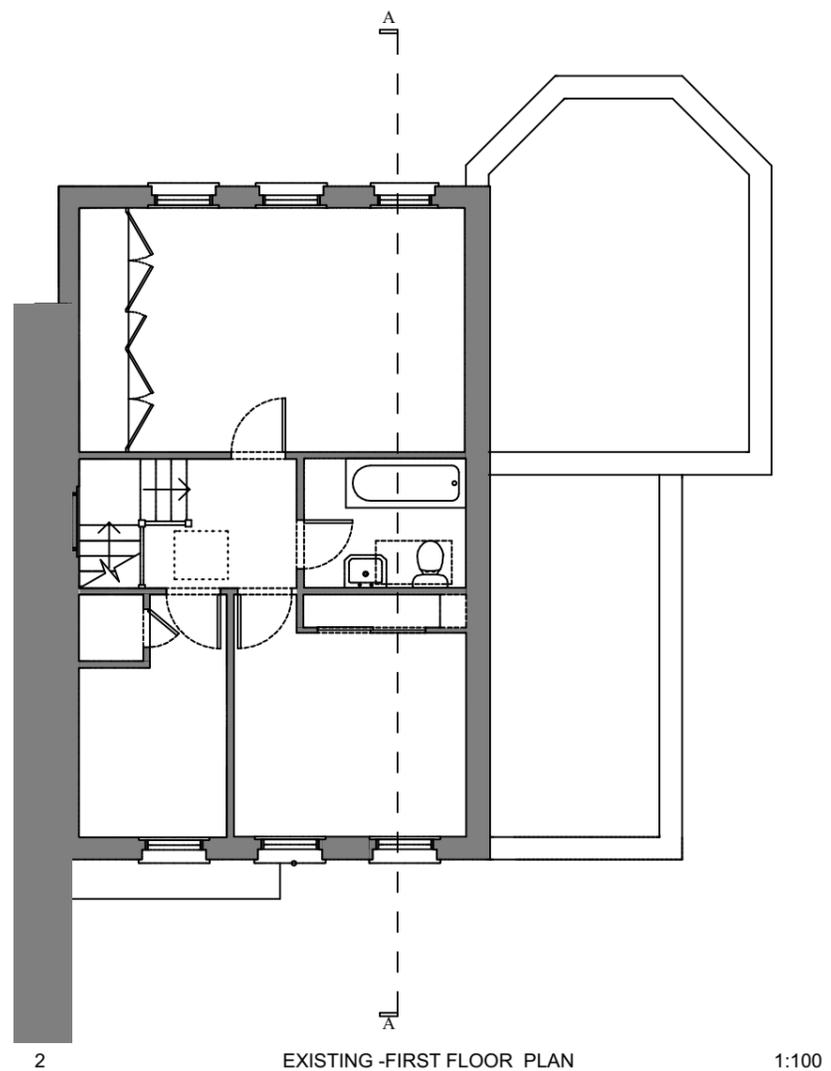

2 EXISTING - FIRST FLOOR PLAN 1:100

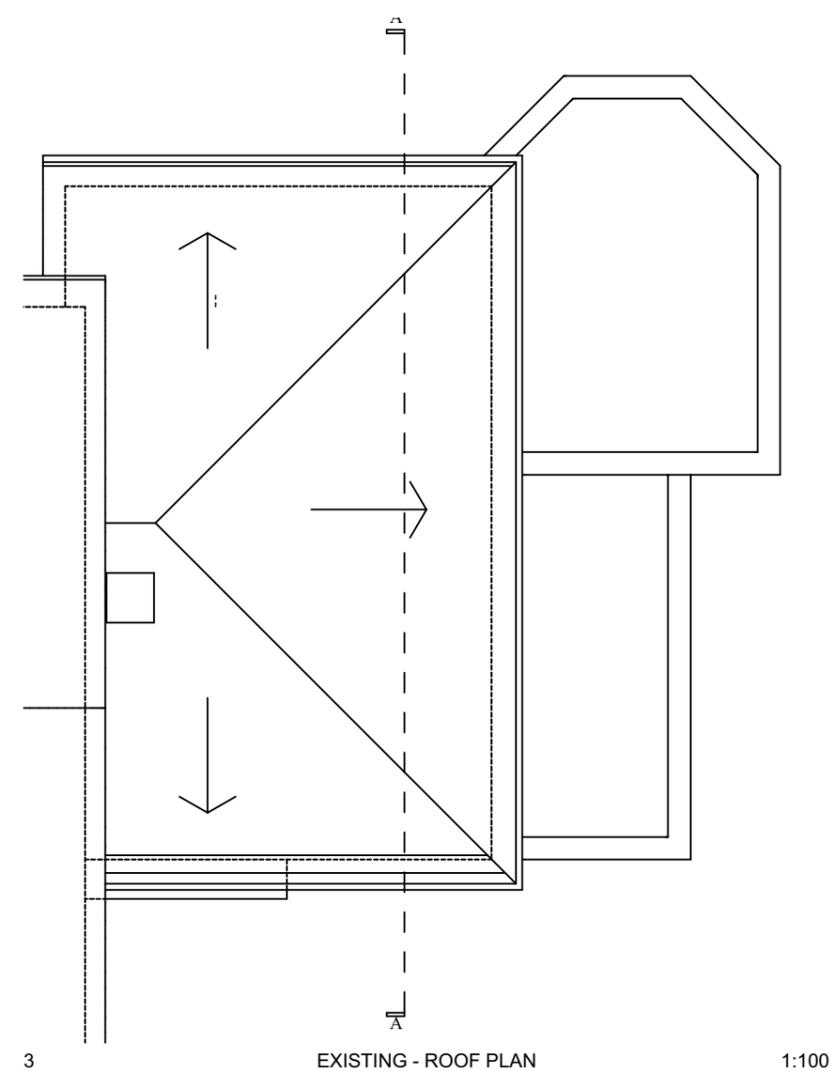

3 EXISTING - ROOF PLAN 1:100

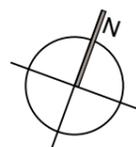

This drawing is not to be scaled. All dimensions to be checked on site before production or work begins on site.

MARQUE ARCHITECTURE + DESIGN	e: mark@maad.design p: +44 7545 223 204 a: 79 Clapham Manor St London SW4 6DR	ALTERATIONS + EXTENSION 16 CHESTER CLOSE LONDON SW13 0JE	Title EXISTING - PLANS	Scale 1:100 @ A3 Date JULY 2024	Project P-142 Drawing No. S-02