




1 EXISTING - FRONT ELEVATION 1:100



4 EXISTING - REAR ELEVATION 1:100

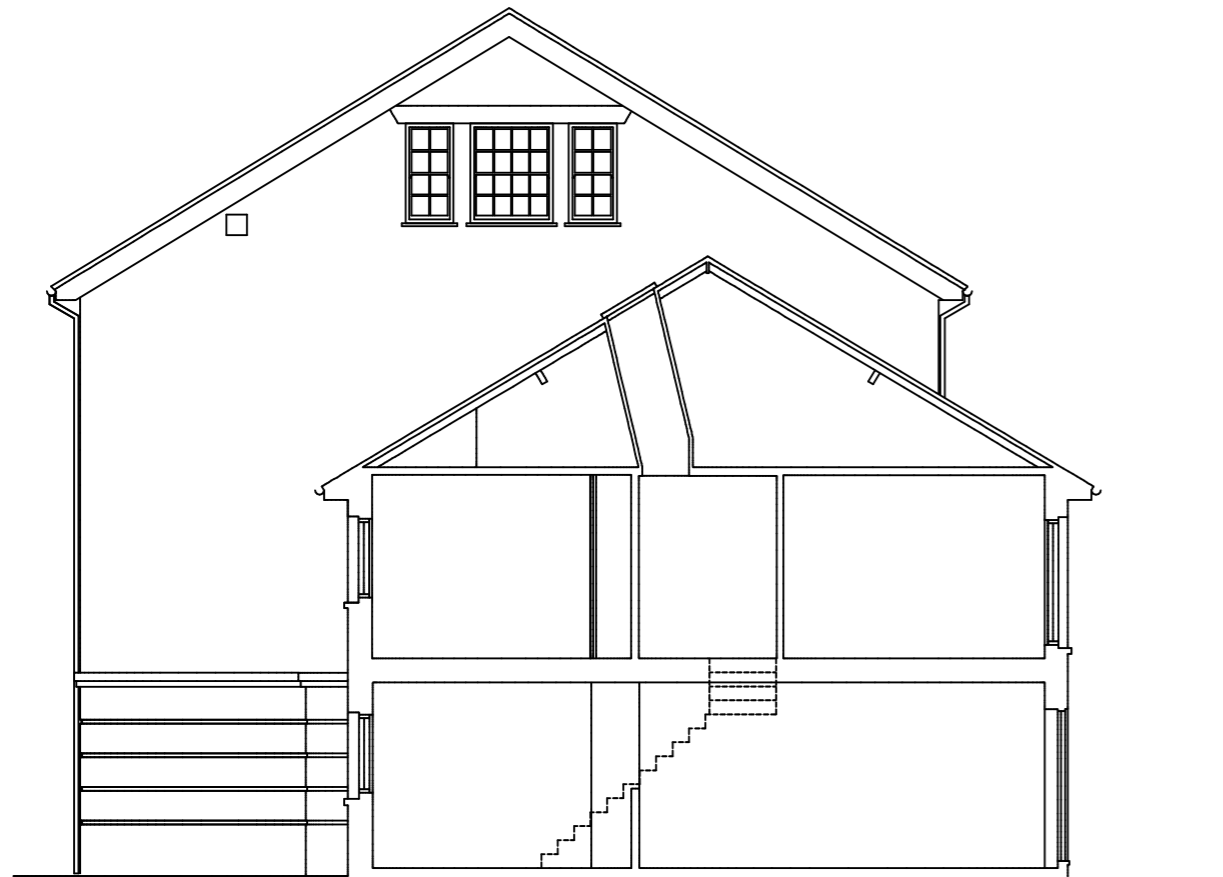


3 EXISTING - SECTION 1:100



2 EXISTING - SIDE ELEVATION 1:100

This drawing is not to be scaled. All dimensions to be checked on site before production or work begins on site.

 

**MARQUE**  
ARCHITECTURE + DESIGN  
e: mark@maad.design  
p: +44 7545 223 204  
a: 79 Clapham Manor St  
London SW4 6DR

**ALTERATIONS + EXTENSION**  
16 CHESTER CLOSE  
LONDON SW13 0JE

Title  
EXISTING  
SECTION AND ELEVATIONS

Scale 1:100 @ A3  
Date JULY 2024

Project P-142  
Drawing No. S-03