




SCALE - 1 : 100.


DORMER VOLUME
 VOLUME = 1/2 (b x h x l)
 VOLUME = 1/2 (2.812 x 2.126 x 6.9
 VOLUME = 20.63 m³ x 2 = 41.3 m³




PROPOSED FRONT ELEVATION

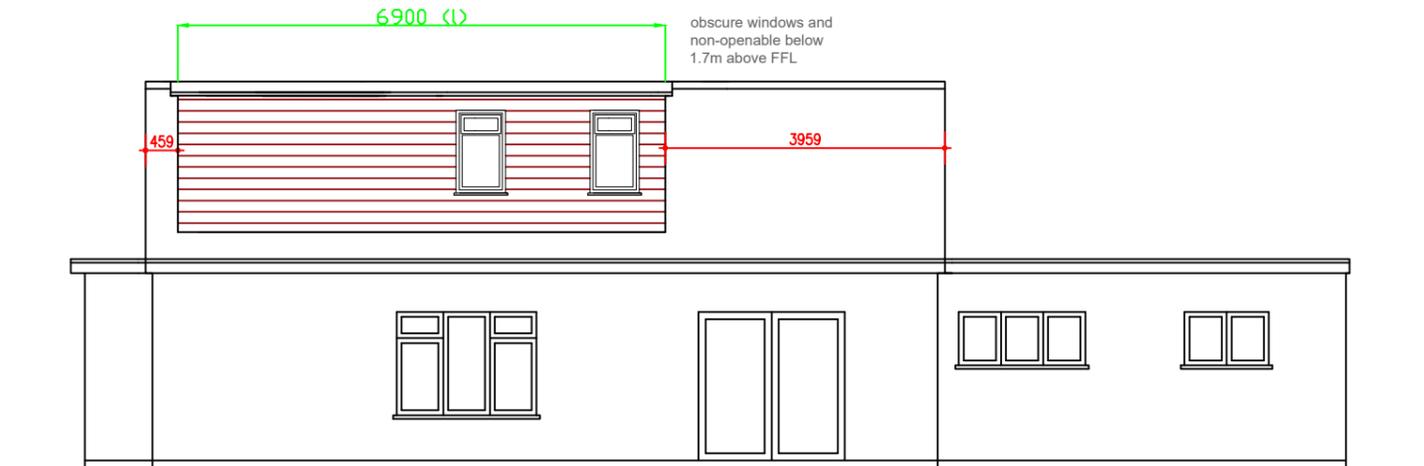

PROPOSED SIDE ELEVATION 1

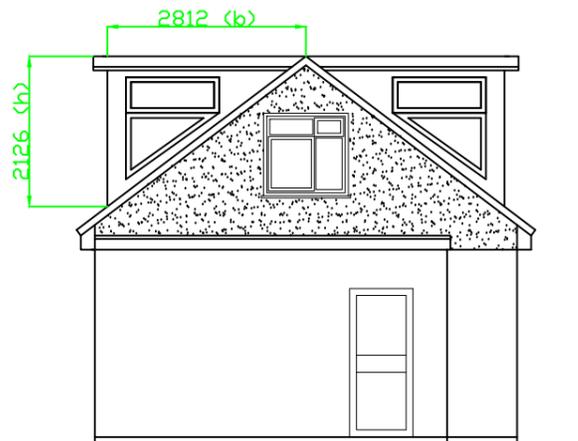

PROPOSED REAR ELEVATION

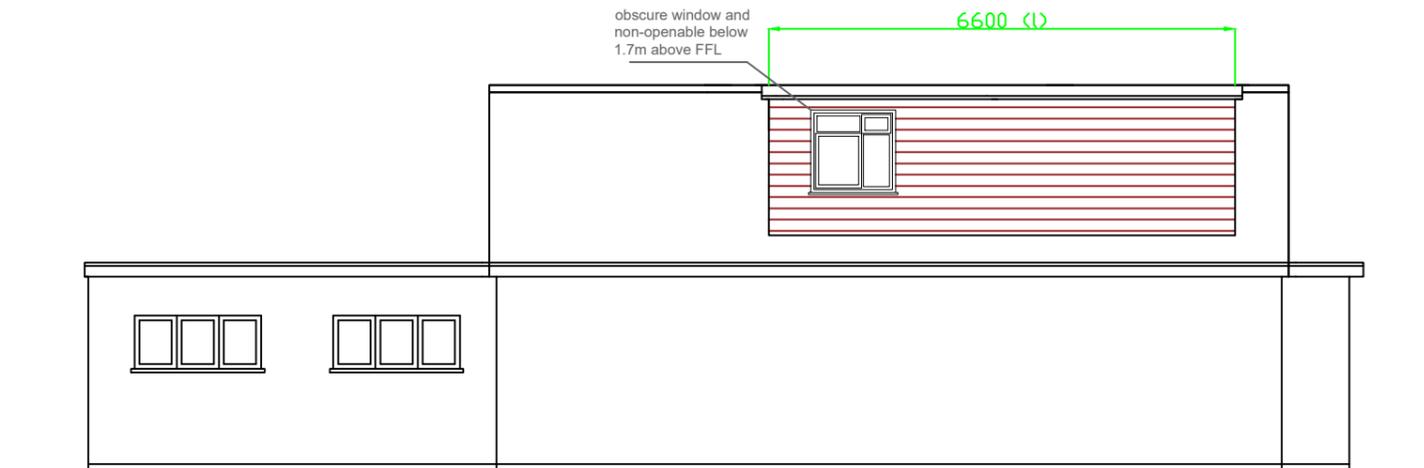

PROPOSED SIDE ELEVATION 1

MCS DESIGN Architectural Services Millennium Creative Services Design 53 Westmead, Windsor, SL4 3NN mob: 07989319224 tel: 01753 869117 fax: 01753 869117 www.mcsdesignservices.co.uk email: info@mcsdesignservices.co.uk	client MRS. HUMAIRA SALEEM	site 9 CURTIS ROAD, HOUNSLOW, TW4 5PU	project HIP TO GABLE CONVERSION AND LOFT CONVERSION WITH SIDE DORMERS UNDER LAWFUL PERMITTED DEVELOPMENT	title PROPOSED ELEVATIONS	status CERTIFICATE OF LAWFUL USE APPLICATION	scale 1:100 @ A3	drawn Kaleem Janjua B.Arch.
					drawing number: SALEEM/PLAN/002	date 17th July 2024	revision