




Existing and proposed Front Elevation

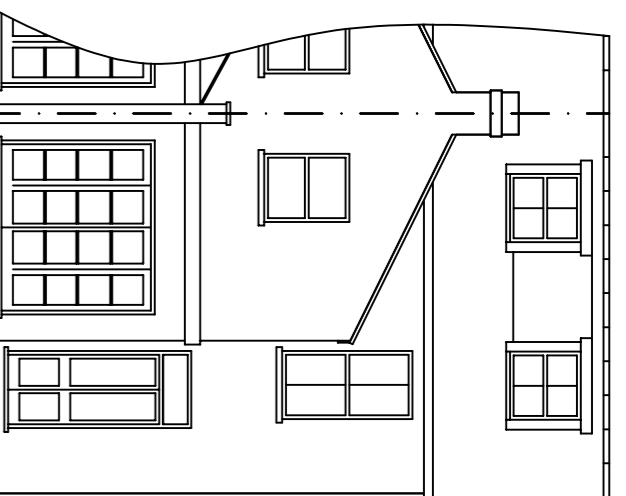


Existing Rear Elevation

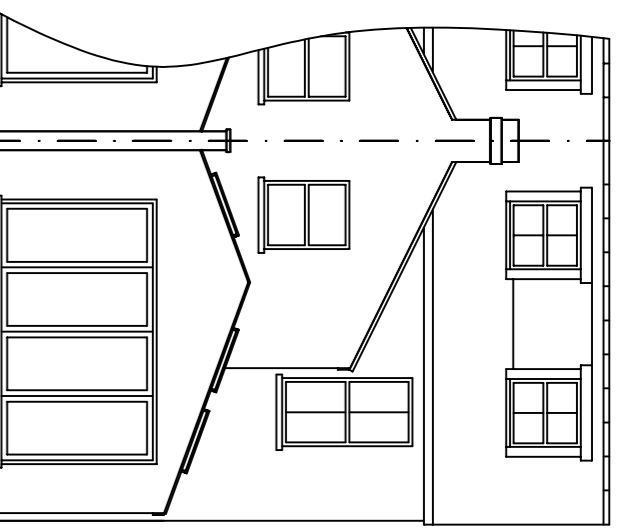


Proposed Rear Elevation

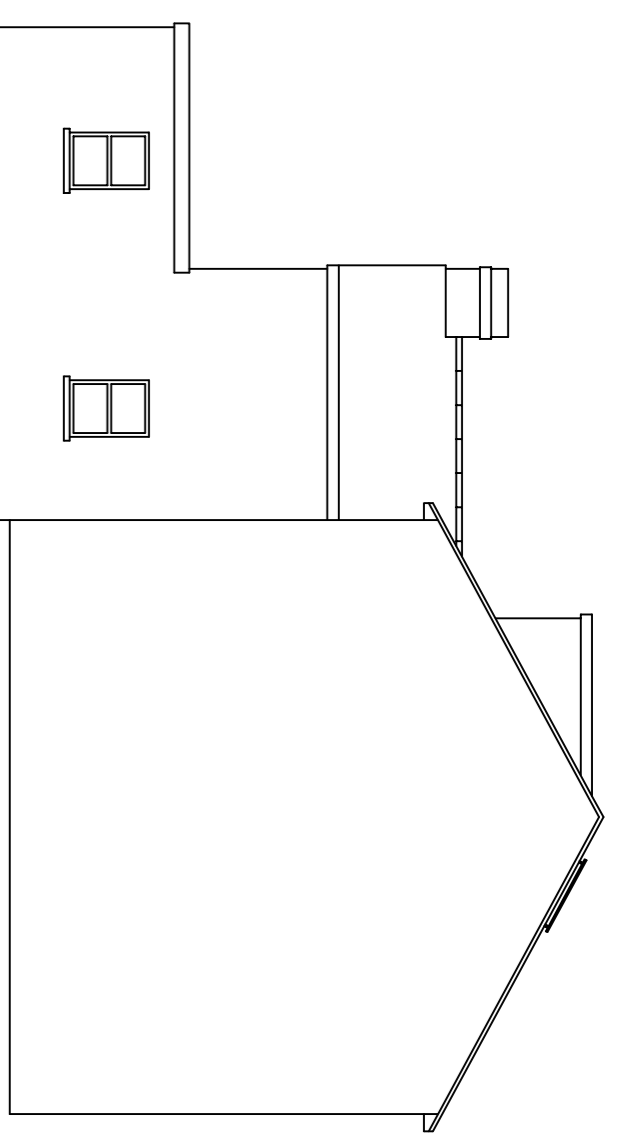


Existing Side (east) Elevation

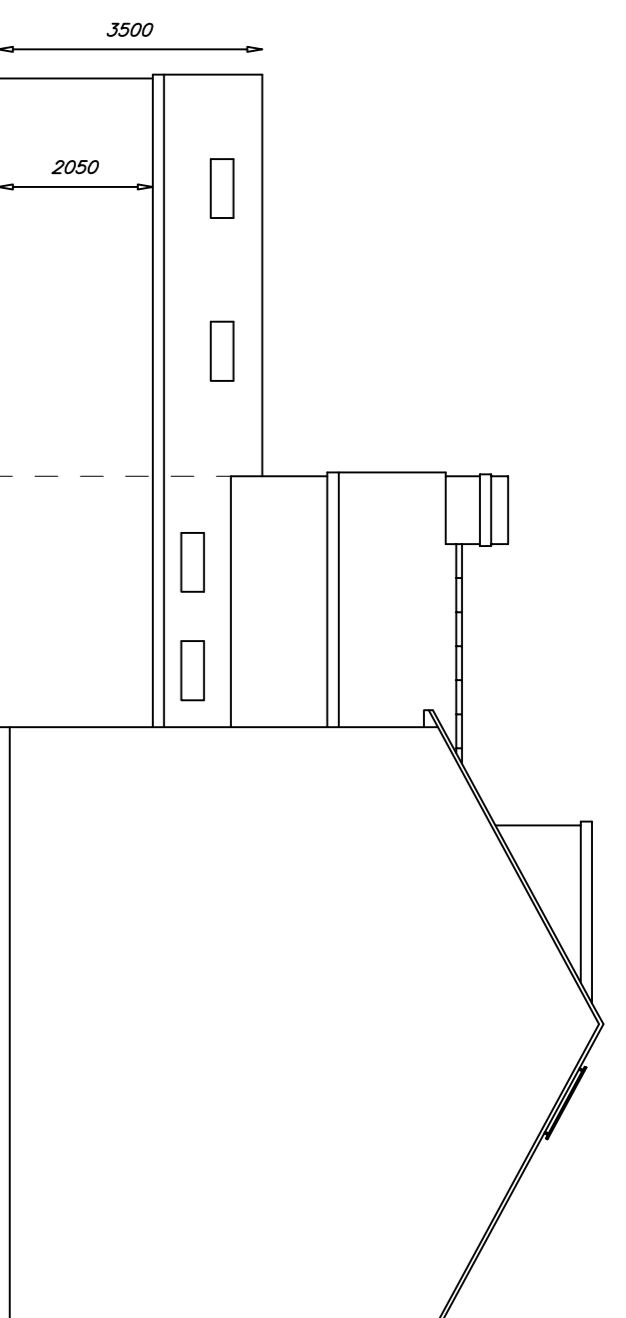


Proposed Side (east) Elevation

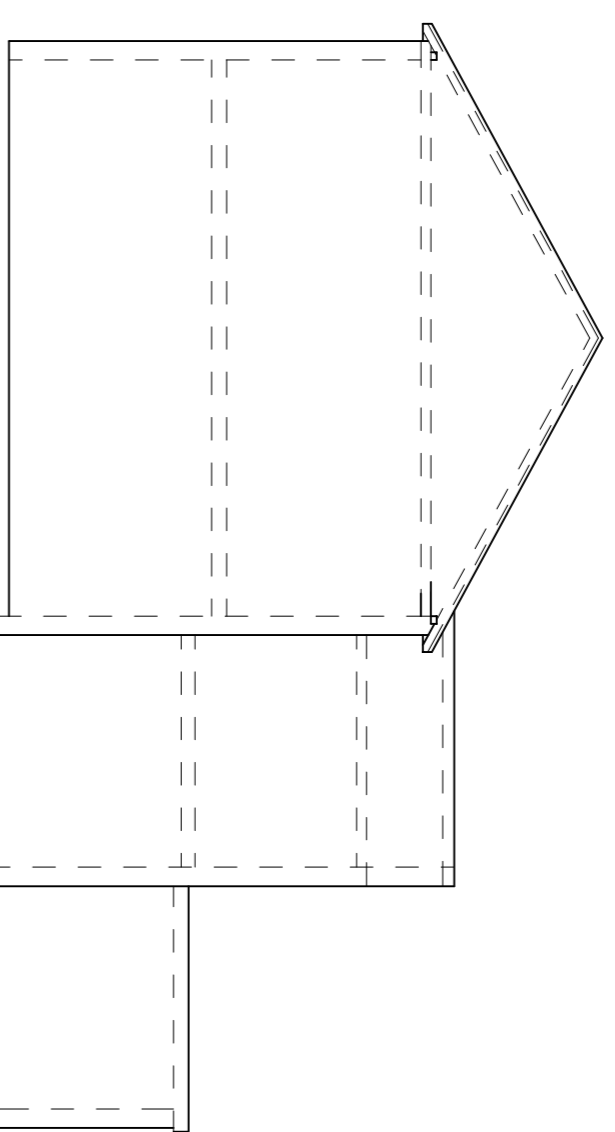


Existing Side (west) Elevation/Section

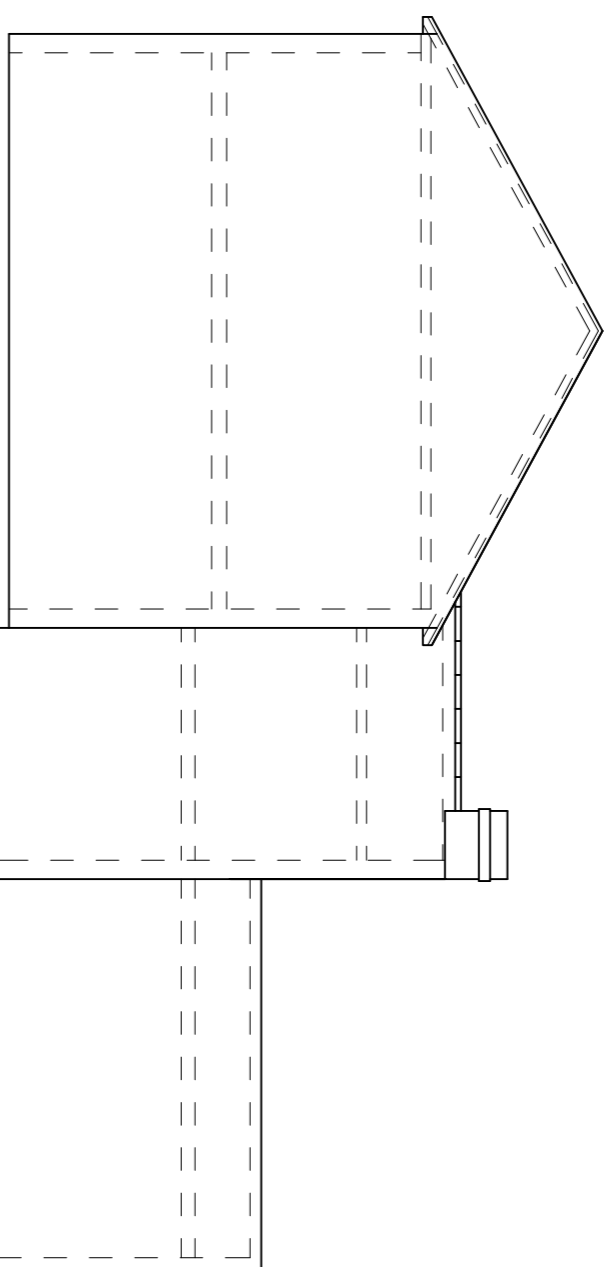


Proposed Side (west) Elevation/Section

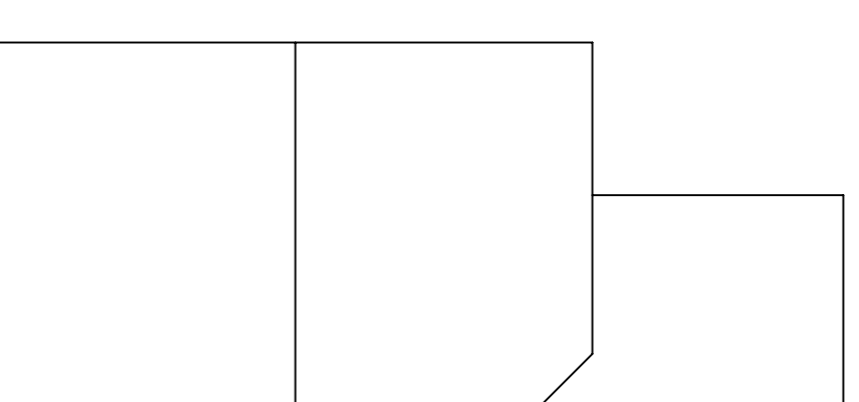


Existing Roof Space Plan

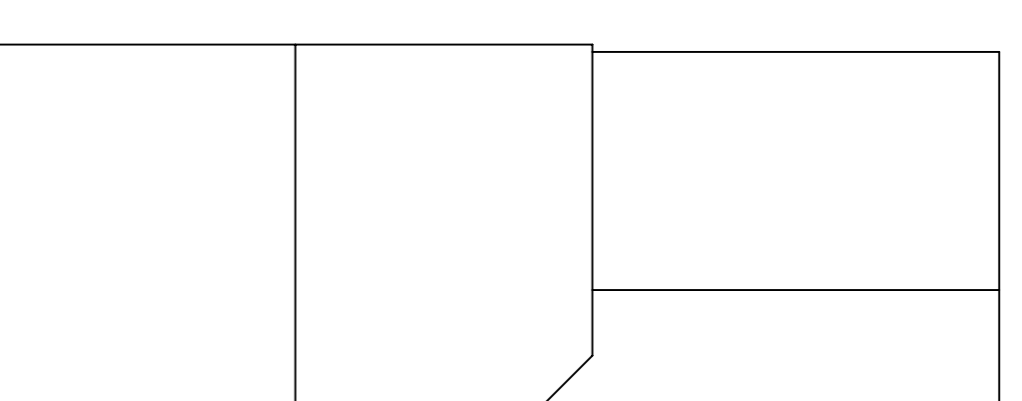


Proposed Roof Space Plan

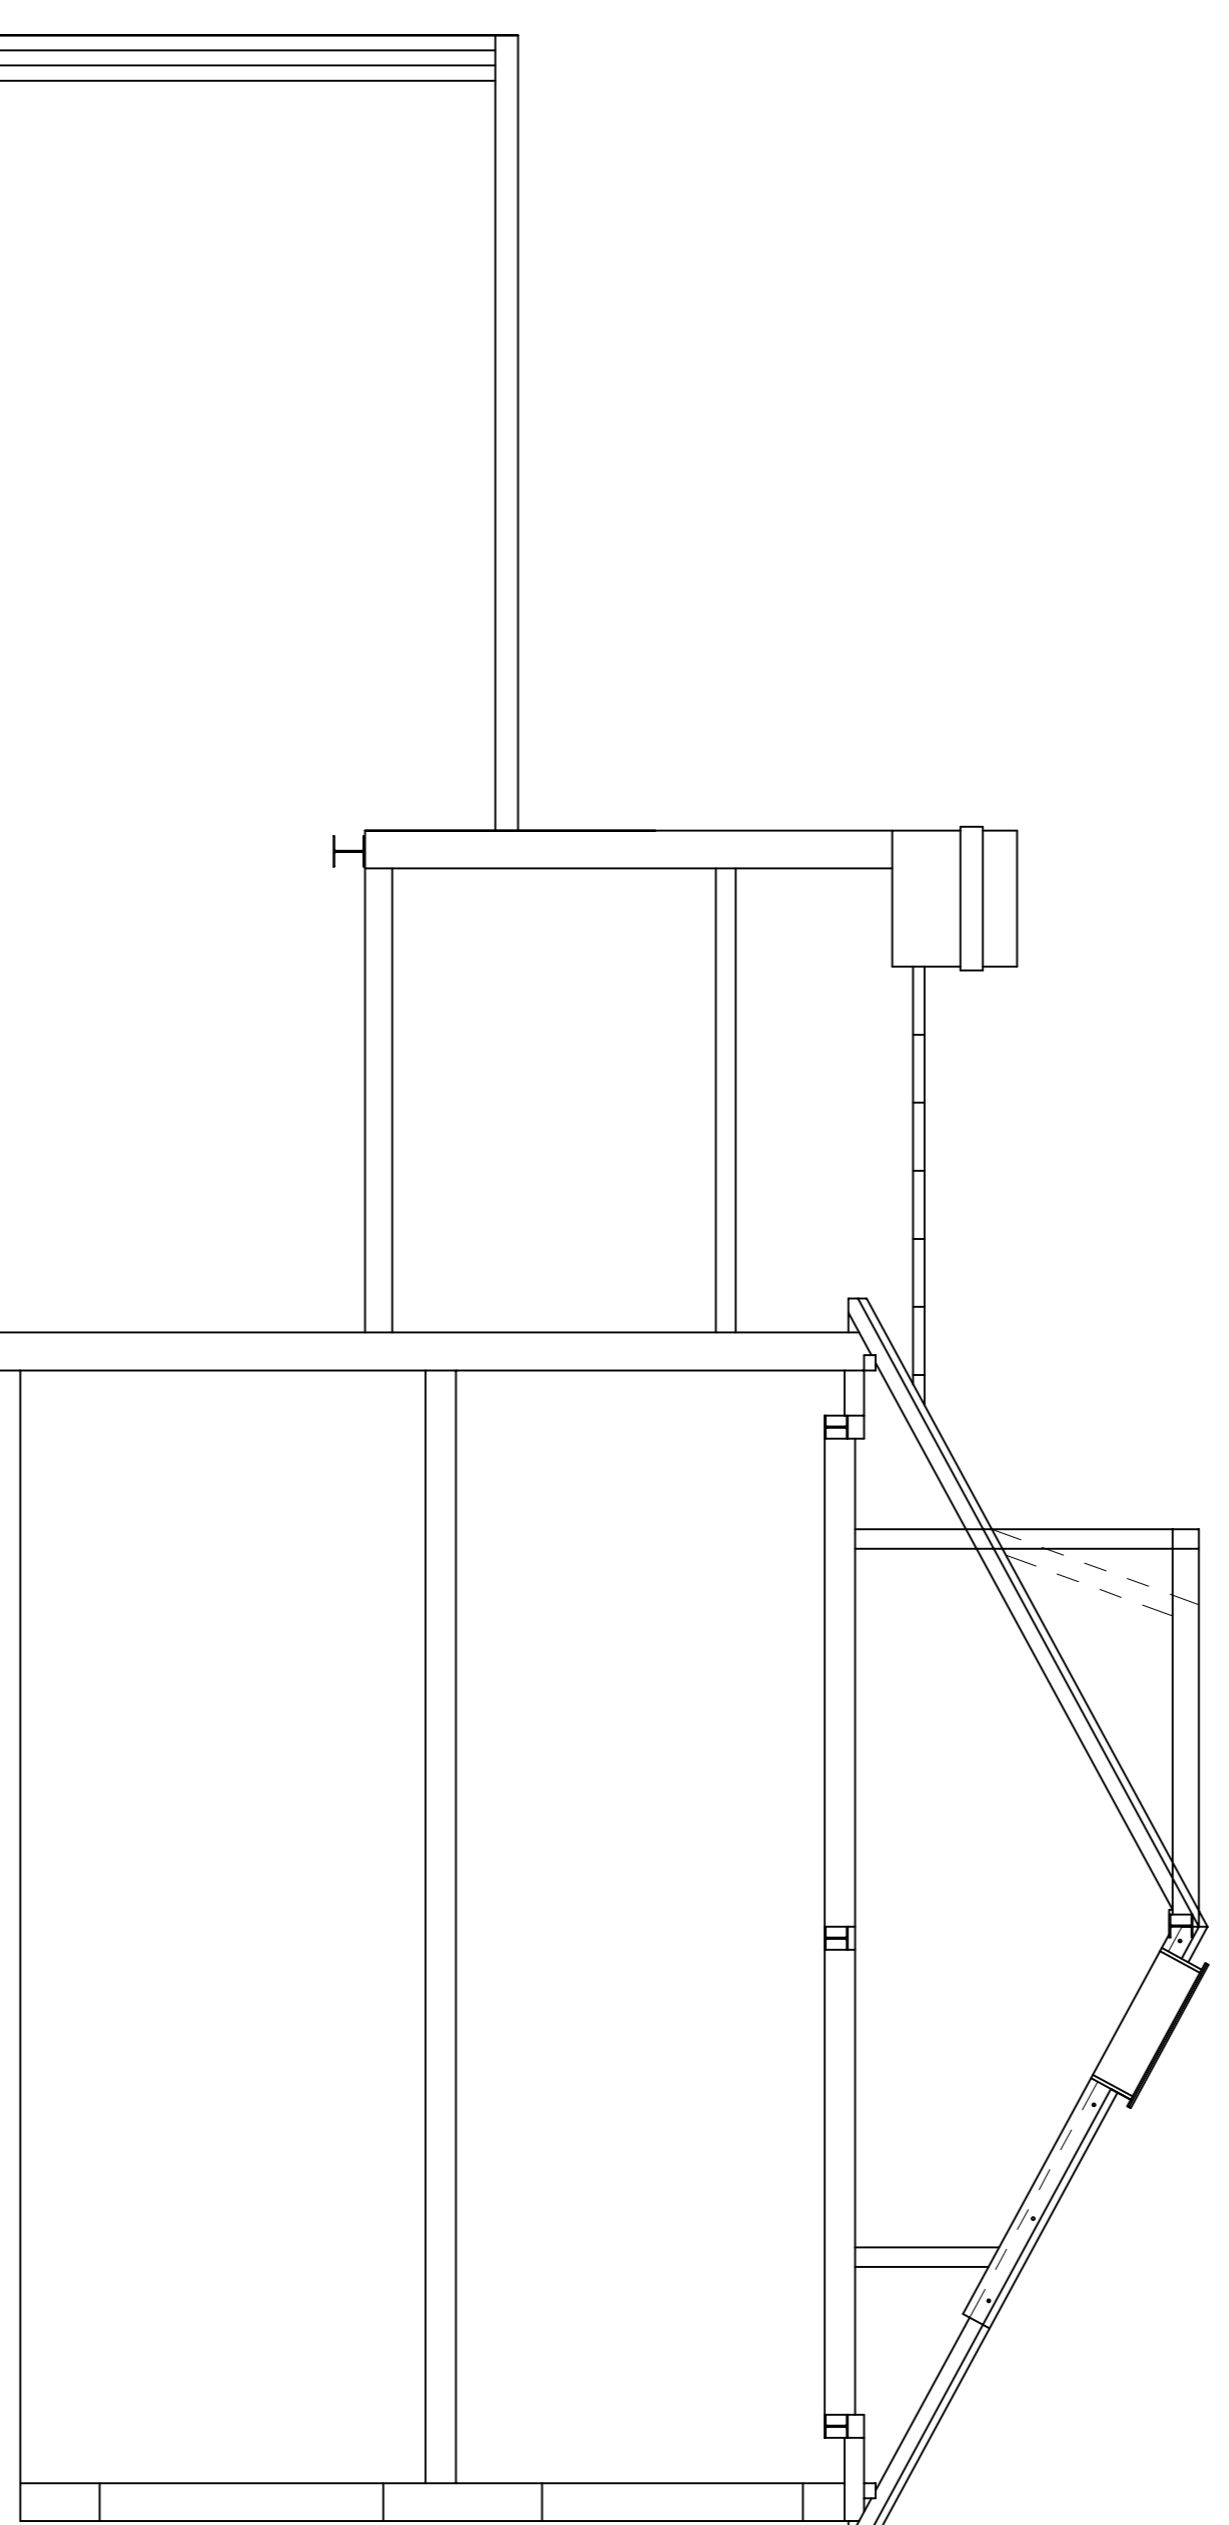


Section Through

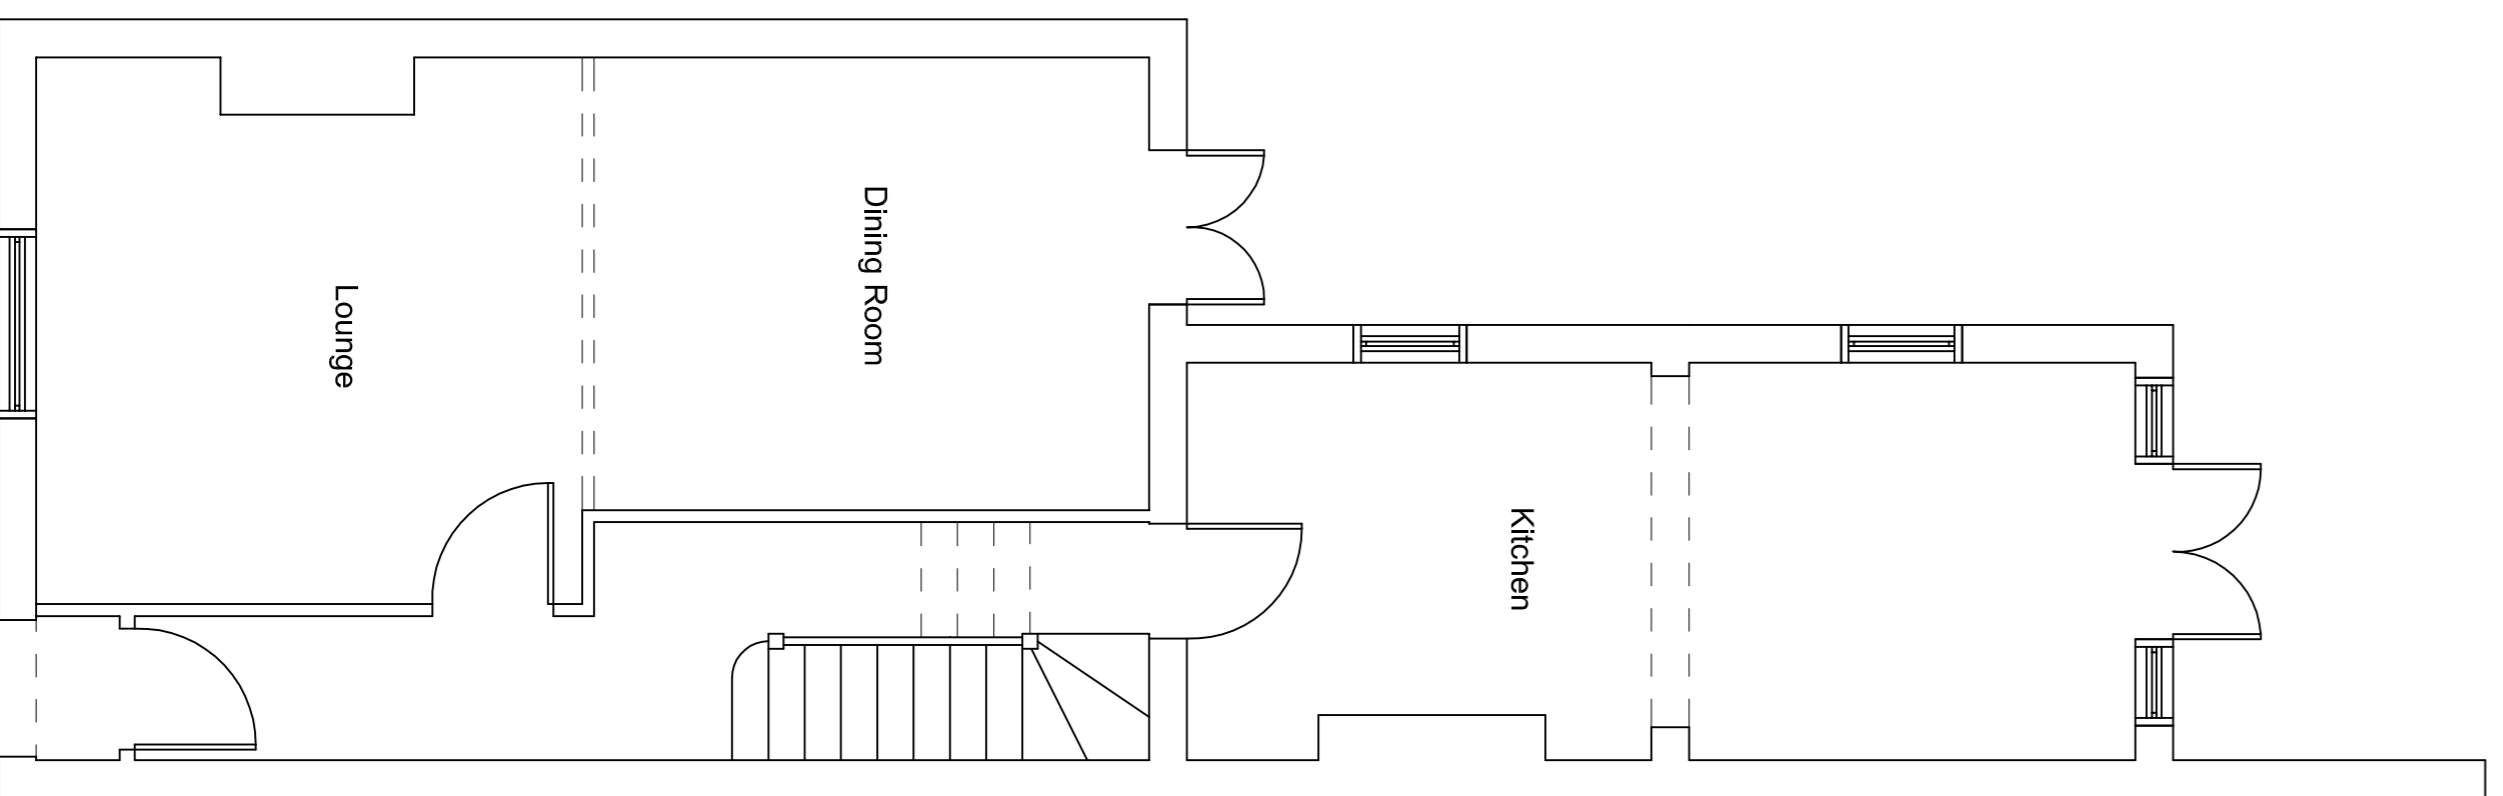


Existing Ground Floor Plan

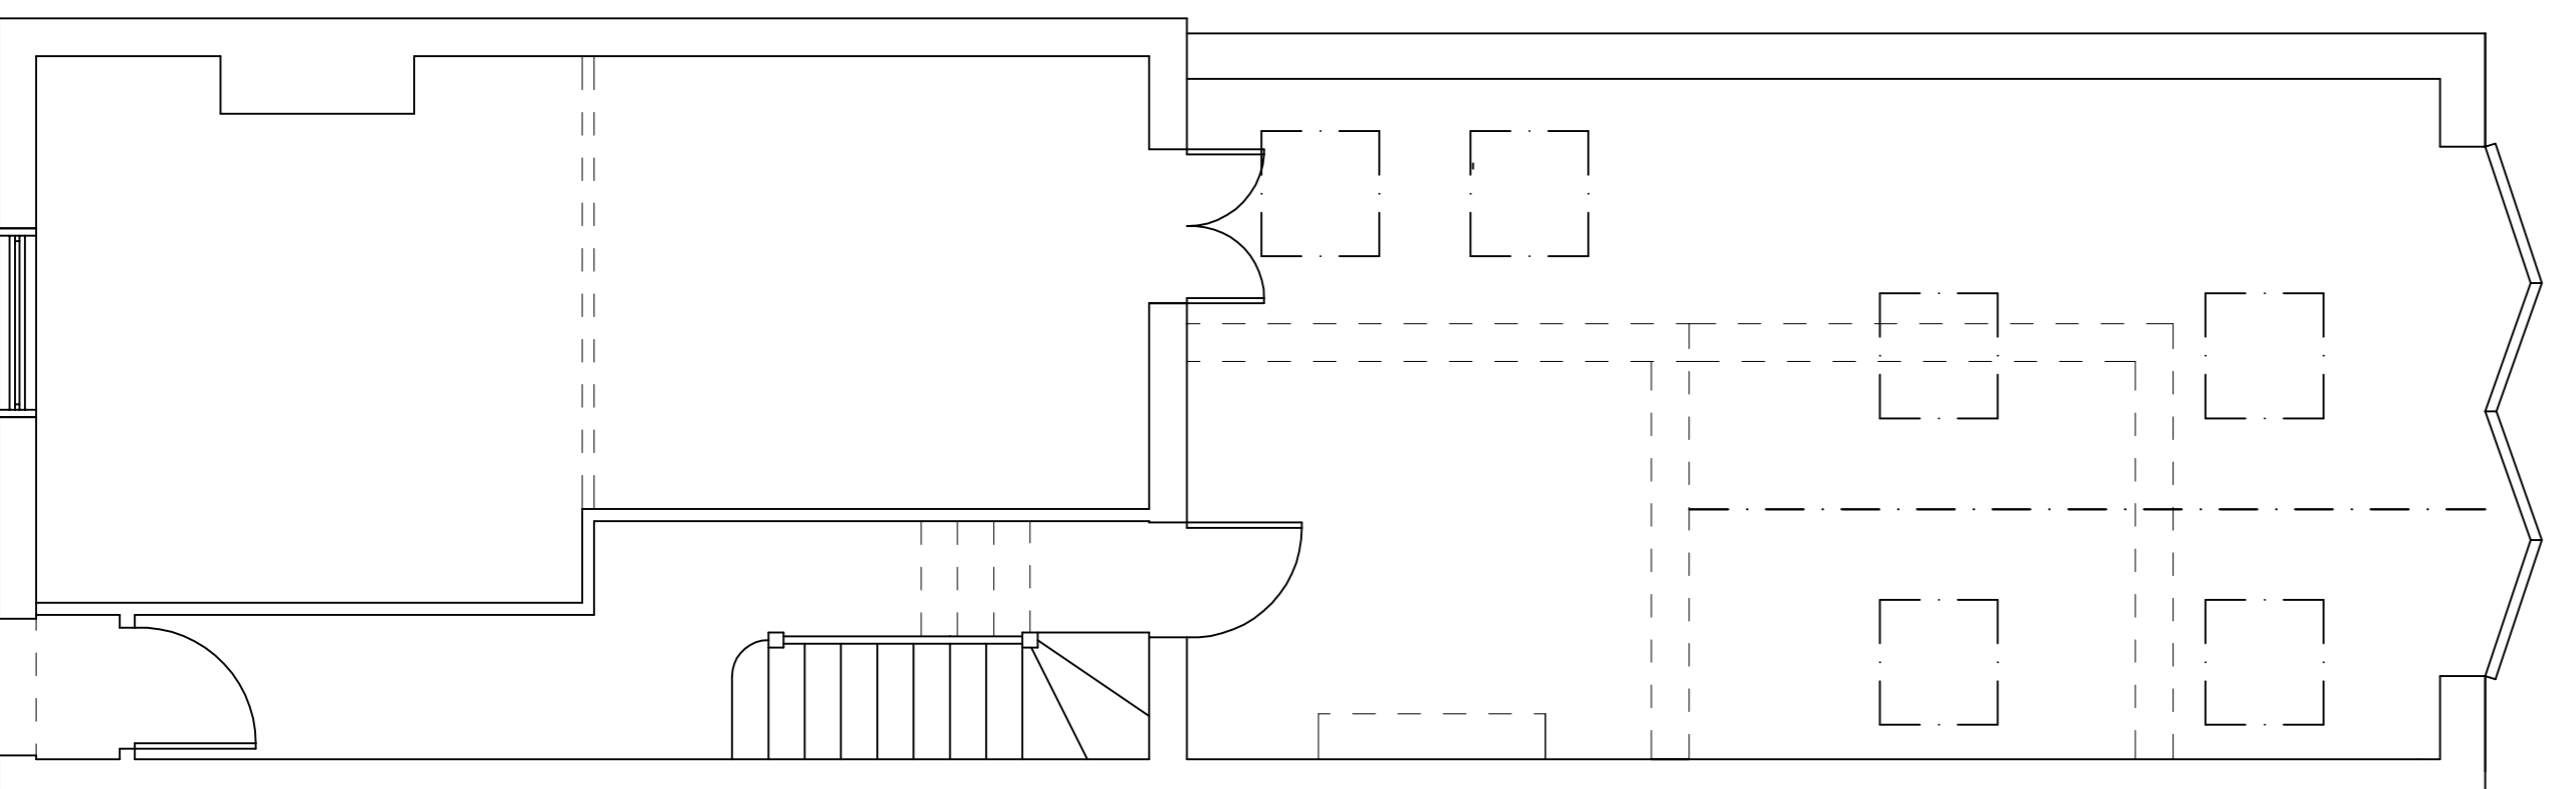


Proposed Ground Floor Plan

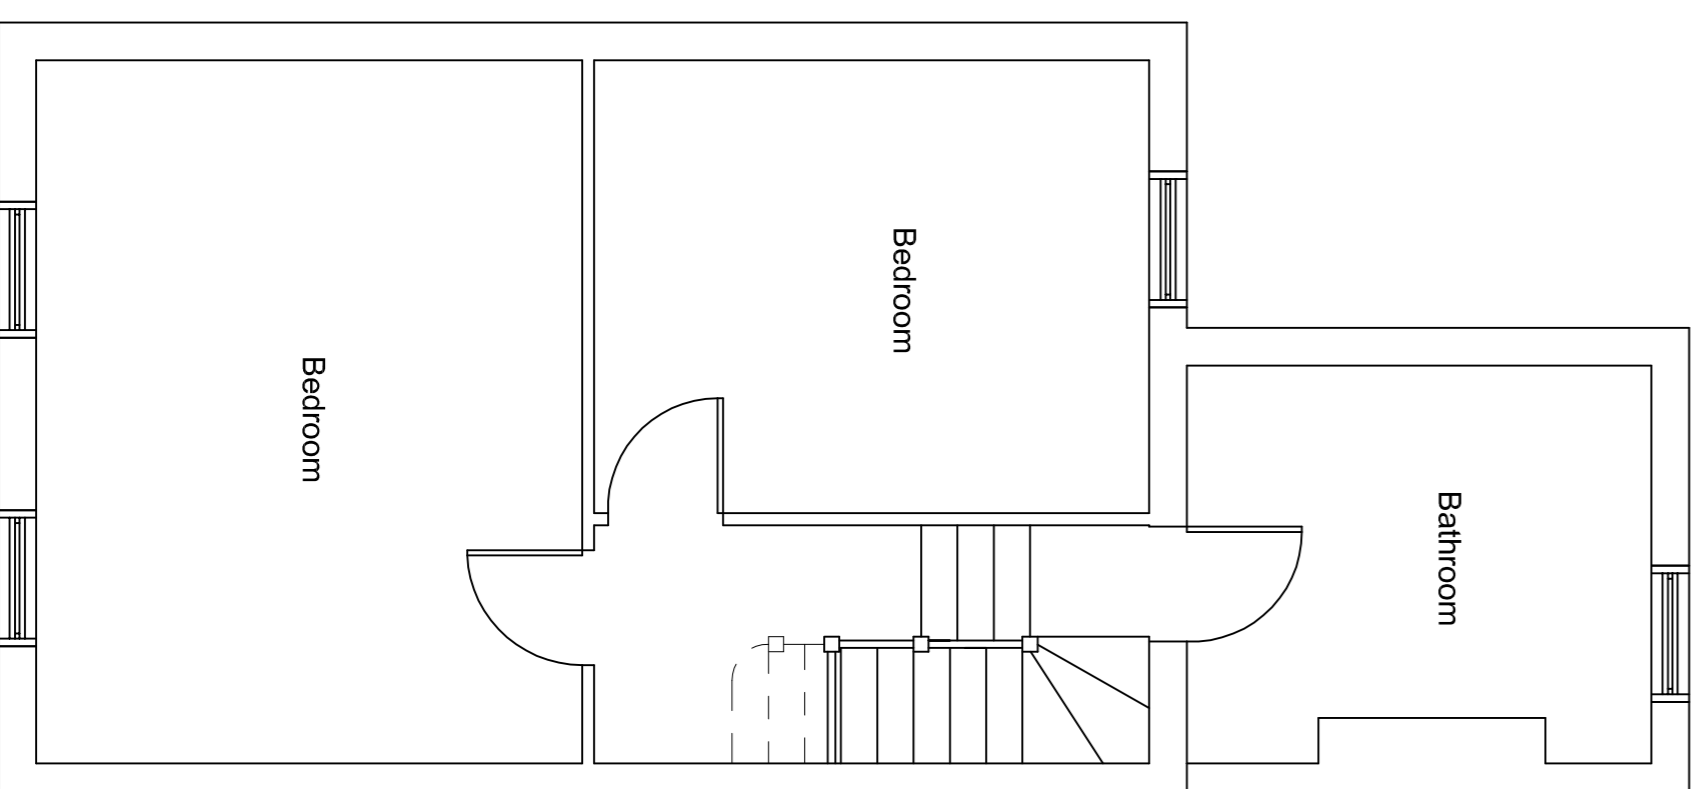

Existing First Floor Plan

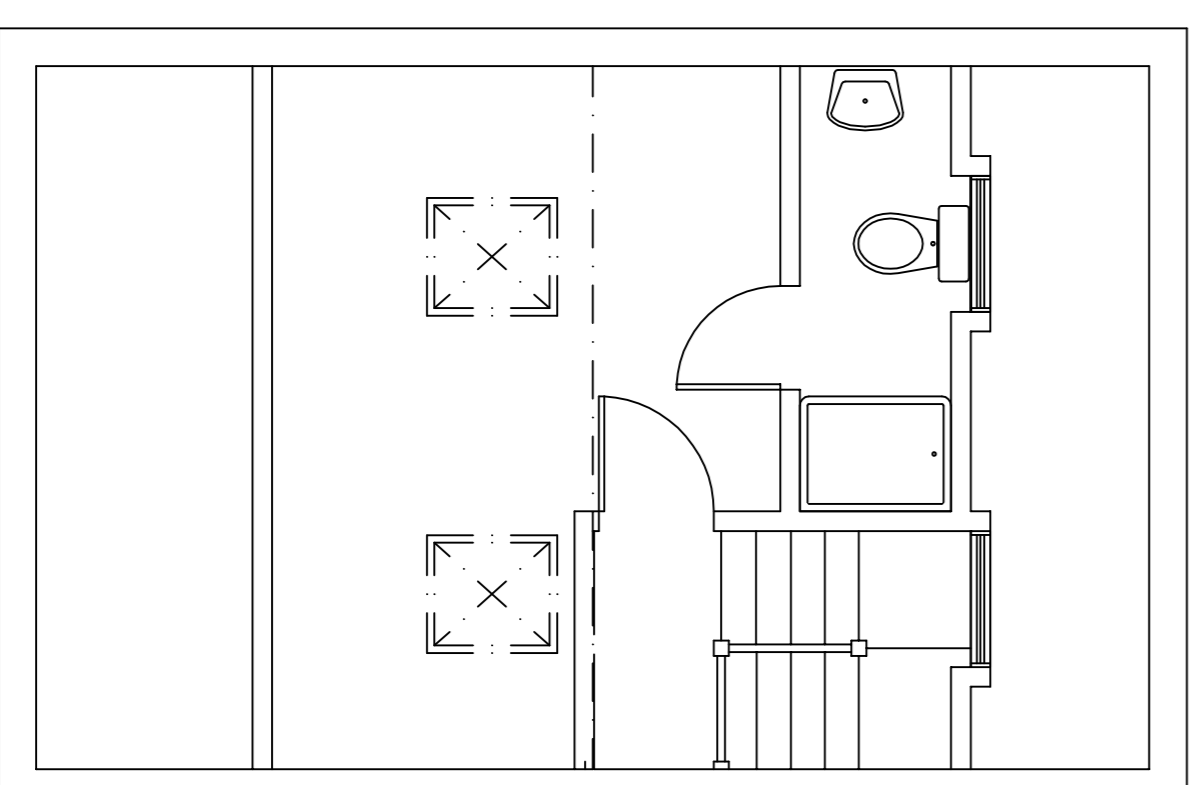

Existing Loft Floor Plan

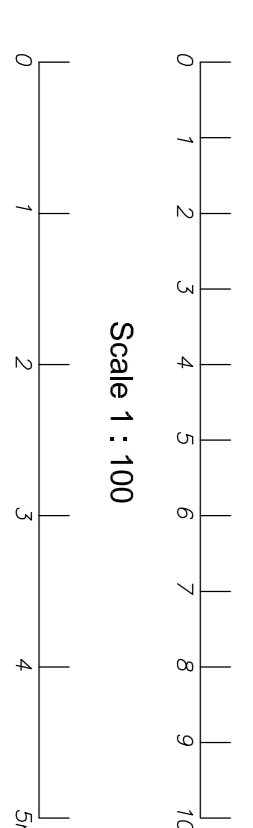

Scale 1 : 100

Scale 1 : 50

Nathan Still
18 Albert Road
Teddington
TW11 0BD

Loft Designers Ltd
7 Greenwood Cottages
Lawson Way
Surreyngdale
Ascot
SL5 0LL

Date July 2024

Scale 1:50 Paper Size A1

Drawn by MBS

Drawing Number 2410-1

The materials used in any exterior work shall be of similar appearance to those used in the construction of the exterior of the original dwellinghouse