




Drawing title: Site plans	Revision: ----	Scale as shown	Drawn by: NP
Drawing No: ----	Date: 23/07/2024		Phase: App


Job No: EW202400078	Job address: 10 Somerton Avenue TW9 4QP	Client: Sutton
Council: Richmond	Job type: #####	Consultant: Stuart Braid



Location plan 1:1250  
0 12.5 25 37.5m North

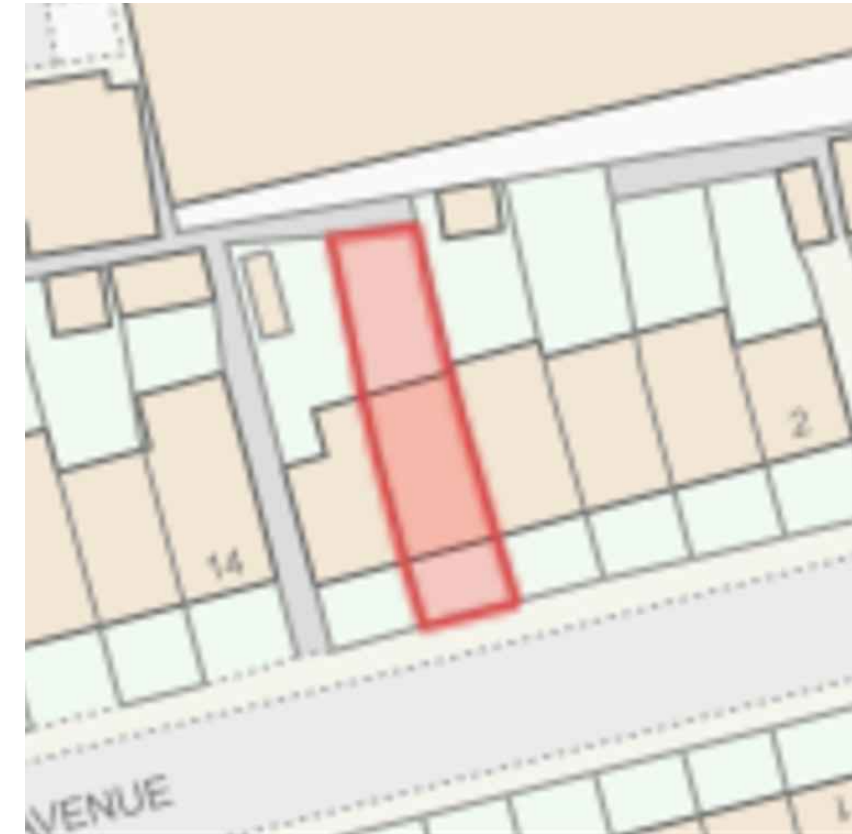

Existing block plan 1:500  
0 5 10 15m North

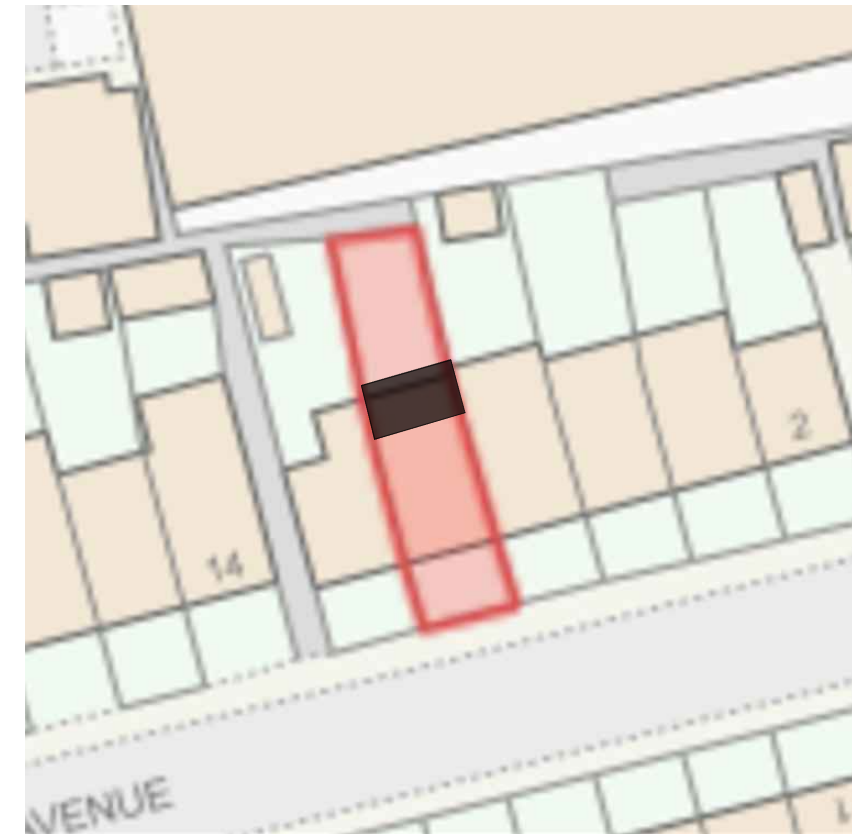

Proposed block plan 1:500  
Proposed works 0 5 10 15m North