




SITE PLAN - PRE MARCH 2024

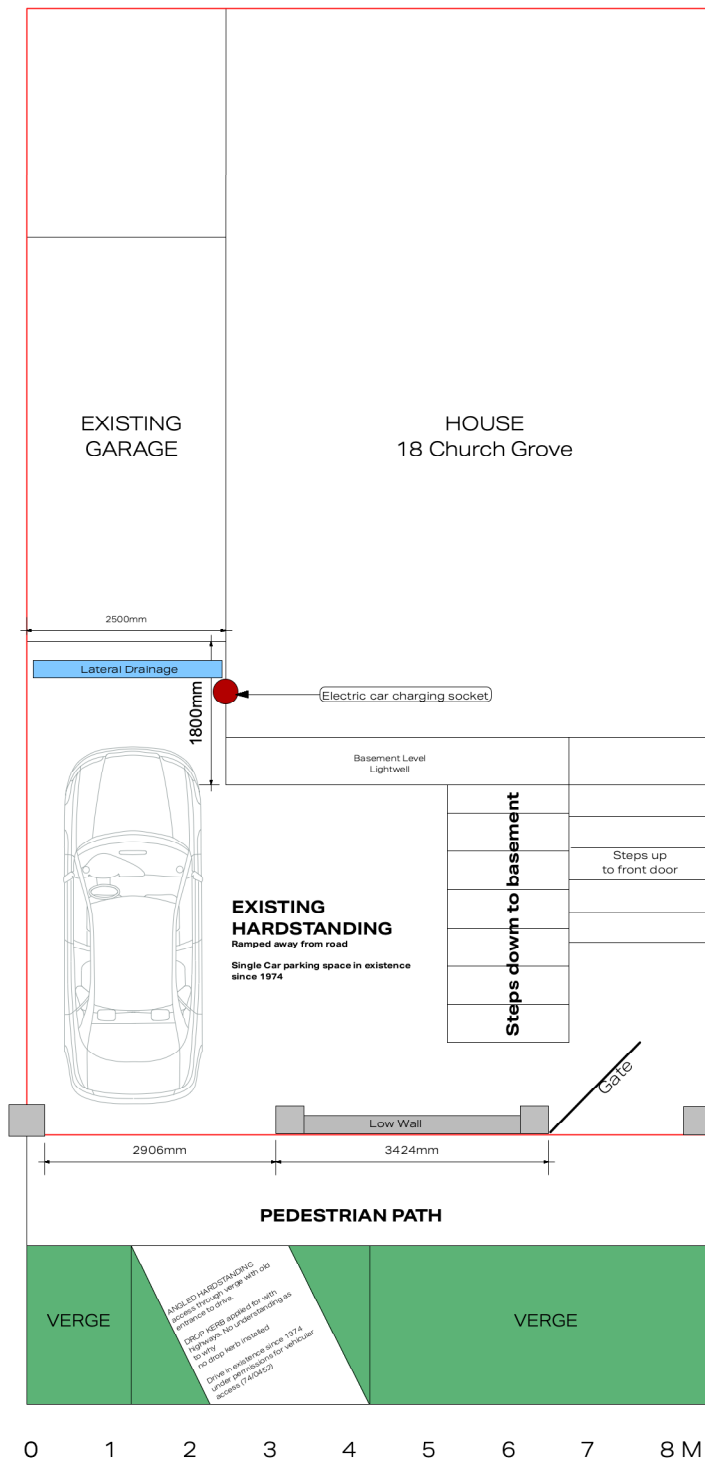

SITE PLAN - POST-MARCH 2024

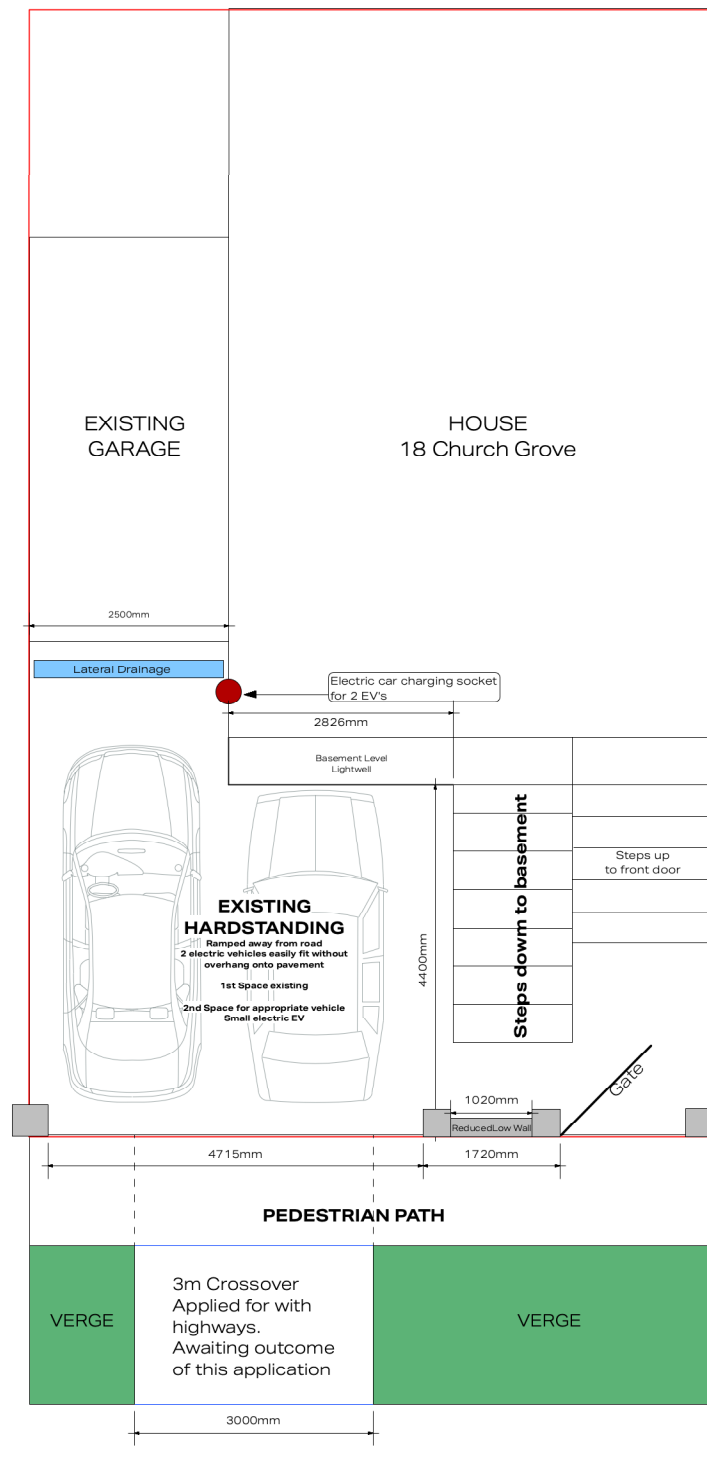

SITE PLAN - PROPOSED POST CONSENT

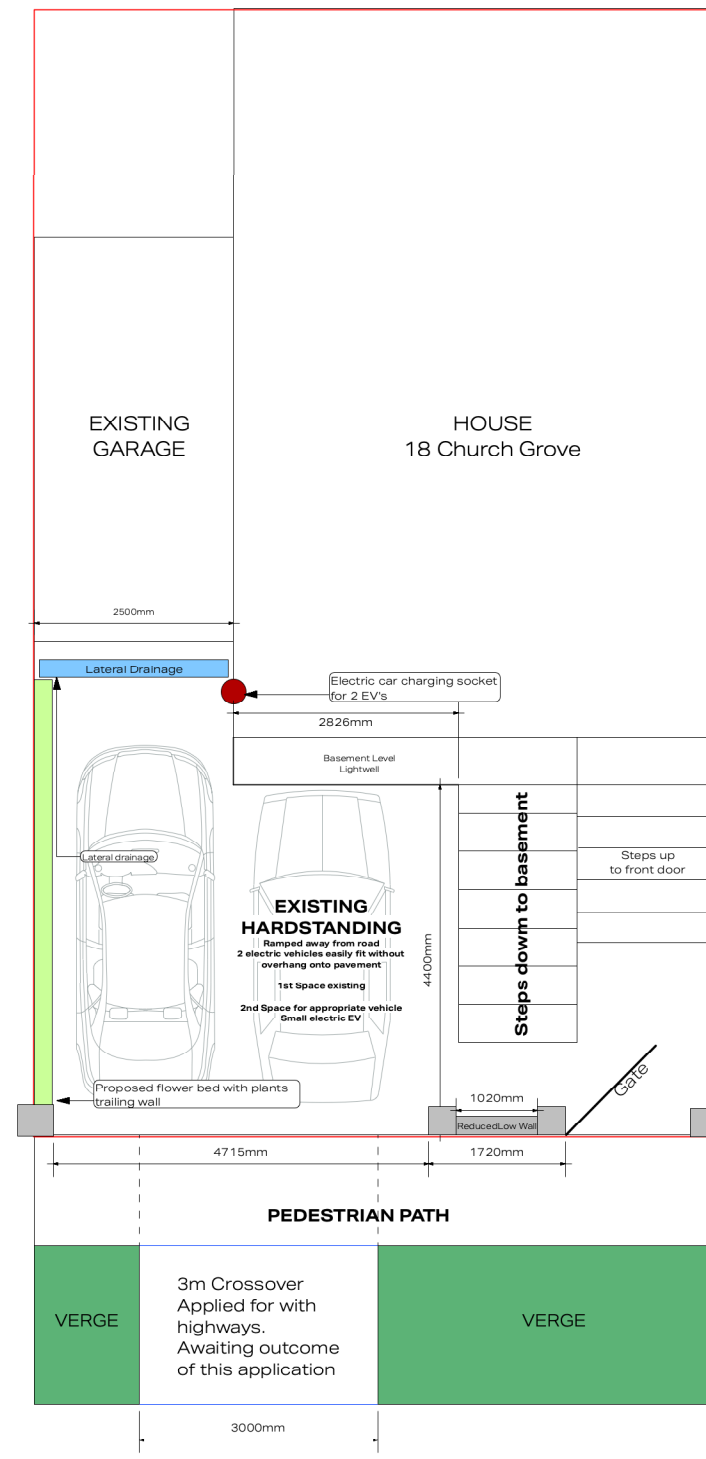

**TR**

www.timroutledge.co.uk  
T: +44 7739 316307

TRLD Ltd as Lighting Designers are only responsible for the aesthetic nature of this design. The electrical & rigging elements of the design are the responsibility of the lighting, rigging contractor and any subcontractors. Copyright Tim Routledge Lighting Design Ltd 2024

Notes
1-
2-
3-
4-

Ver	Changes	Date
4	Updates requested by Planning	25/06/24
5	Updated as requested by Georgia Nicol	18/07/24
6	Pier distance added	24/07/24

v4 - This is a revised set of drawings based on a call with planning officers on the 25th June.  
- Adding detail of soft scaping preferred by planning  
- Restoration of left pier wall to original height  
- Car parking detail added

v5 - Added left hand shared pier  
- dimension detail corrected

v6 - Added dimensions pier to pier for drive access

Project: 24/1443/HOT - 18 CHURCH GROVE  
Client: Mr & Mrs T Routledge  
Drawn By: TRLD  
Date: 25th June 2024

**THIS DOCUMENT IS CONFIDENTIAL**

**REVISED SITE PLANS v5**