


GENERAL NOTES
 1. This drawing is not to be scaled.
 2. All dimensions, levels & boundary to be checked on site.
 3. Figured dimensions to be taken on site in preference to scaled dimensions.
 4. This Drawing is the copyright of the owners.


KEY
 - - - - - SITE BOUNDARY
 ■ EXISTING FABRIC




2 REAR ELEVATION MAIN HOUSES EXISTING
 1:100

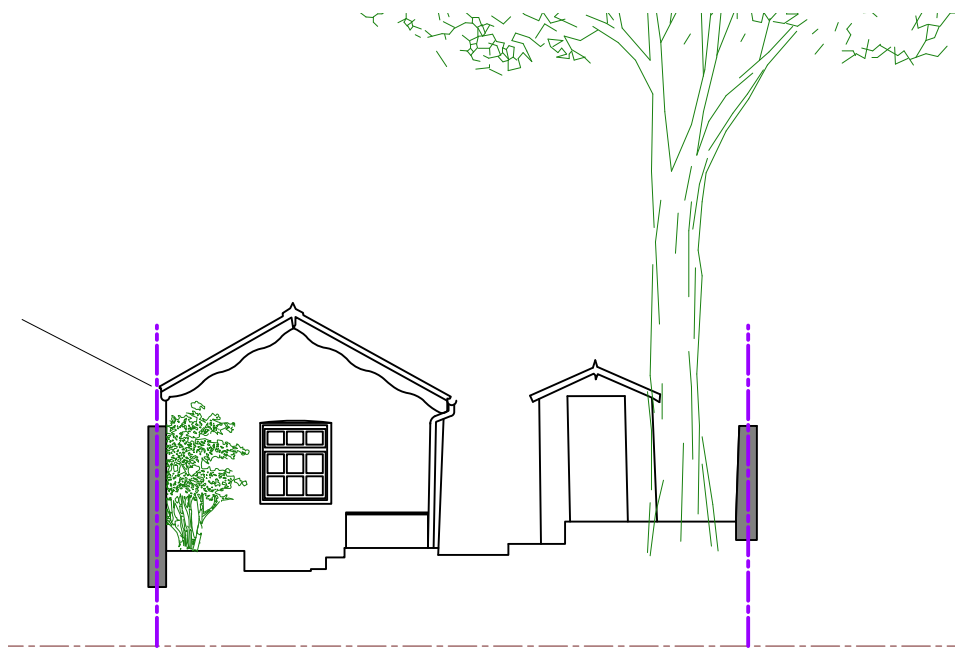

3 FRONT ELEVATION OUTBUILDING
 1:100

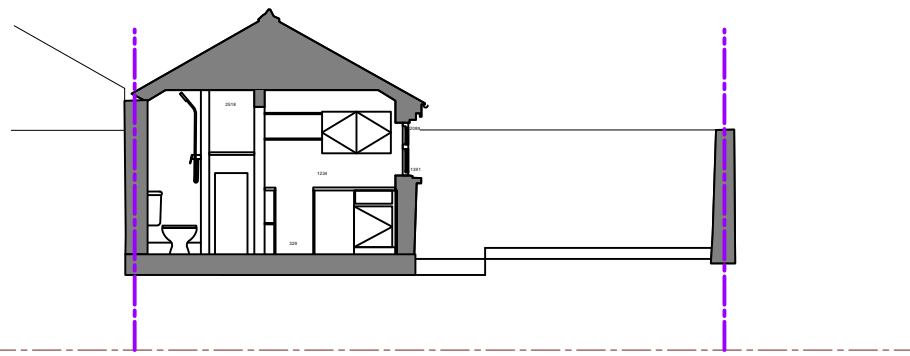


1 SECTION & INTERNAL ELEVATION E-E AS EXISTING
 1:100

 

PLANNING APPLICATION AND LBC - AS EXISTING

22.07.2024

 consulting . engineering . designing LONDON OFFICE 020 8940 7810 EXETER OFFICE 01392 363497 info@structurehaus.com www.structurehaus.com	PROJECT PETITE KEW 11 ST. JOHN'S GROVE RICHMOND, TW9 2SP	REVISION															
	CLIENT MR. M. NIGRO DRAWING ELEVATIONS AND SECTION E-E AS EXISTING	SCALE 1: 100	<table border="1"> <tr> <th>REV</th> <th>DATE</th> <th>DETAILS</th> <th>BM</th> <th>DP</th> </tr> <tr> <td> </td> <td> </td> <td> </td> <td> </td> <td> </td> </tr> </table>	REV	DATE	DETAILS	BM	DP						<table border="1"> <tr> <th>DRAWING NUMBER</th> <th>REVISION</th> </tr> <tr> <td>06659L</td> <td>1-07</td> </tr> </table>	DRAWING NUMBER	REVISION	06659L
REV	DATE	DETAILS	BM	DP													
DRAWING NUMBER	REVISION																
06659L	1-07																
Drawn by Date	BM 02.07.24 Date	Checked by Date	DP	ISO A3													

©Copyright