


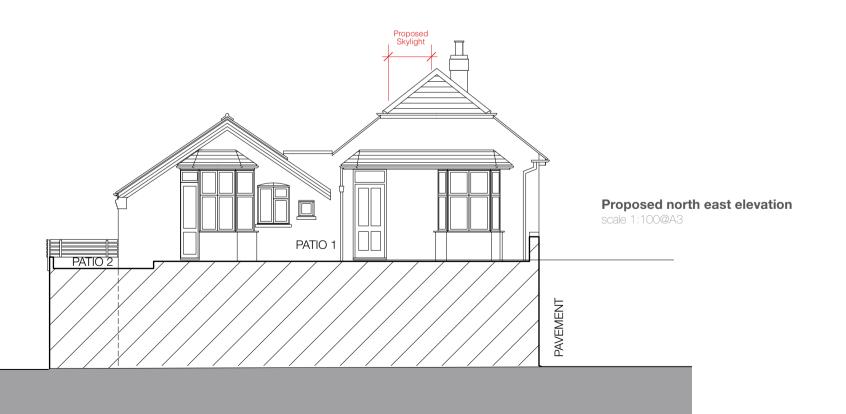


Proposed north west elevation scale 1:100@A3



The scale shown on this drawing is for general purposes only. For any critical dimensions, setting out or manufacturing information please request dimensioned drawings. Please bear in mind that some printing processes and photocopying can distort the scale

© Squirrel Design Solutions Limited

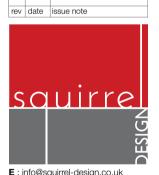

E: info@squirrel-design.co.uk
T: 01647
W: www.squirrel-design.co.uk

project

Friars Lane

title

Proposed elevations

project no.

scale: 1:100@ A3

date:

July 2024

520

rev.

drawn by:

**drawing no.** 520.1.307

DID A ALL