



Proposed south west elevation
scale 1:100@A3

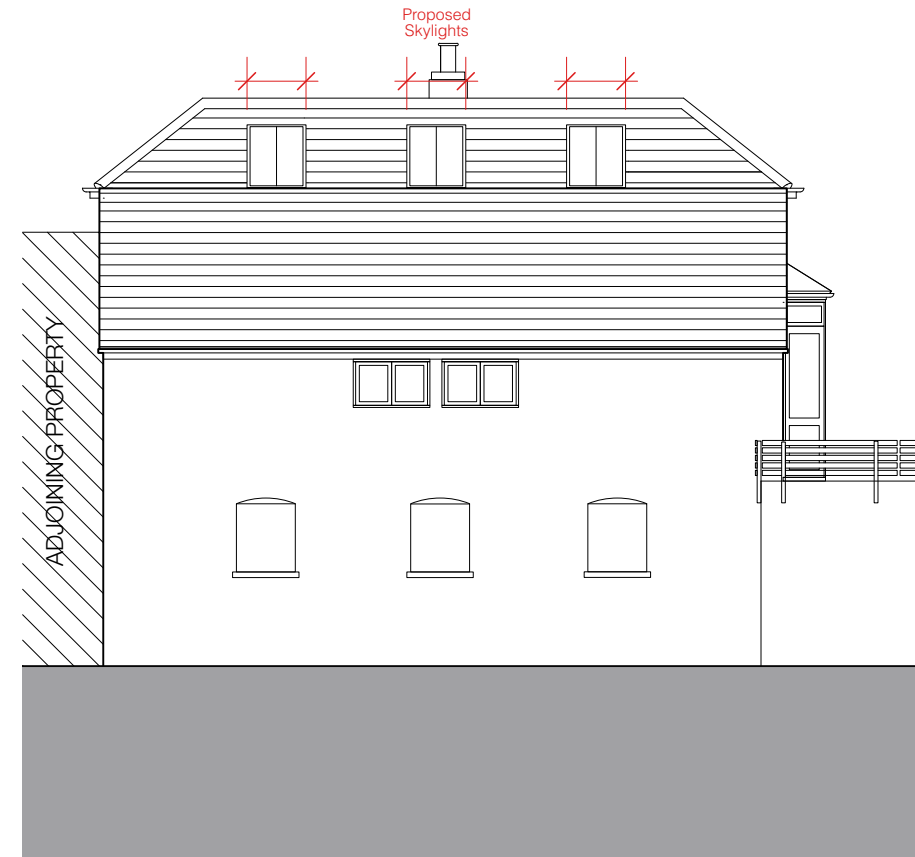

Proposed south east elevation
scale 1:100@A3

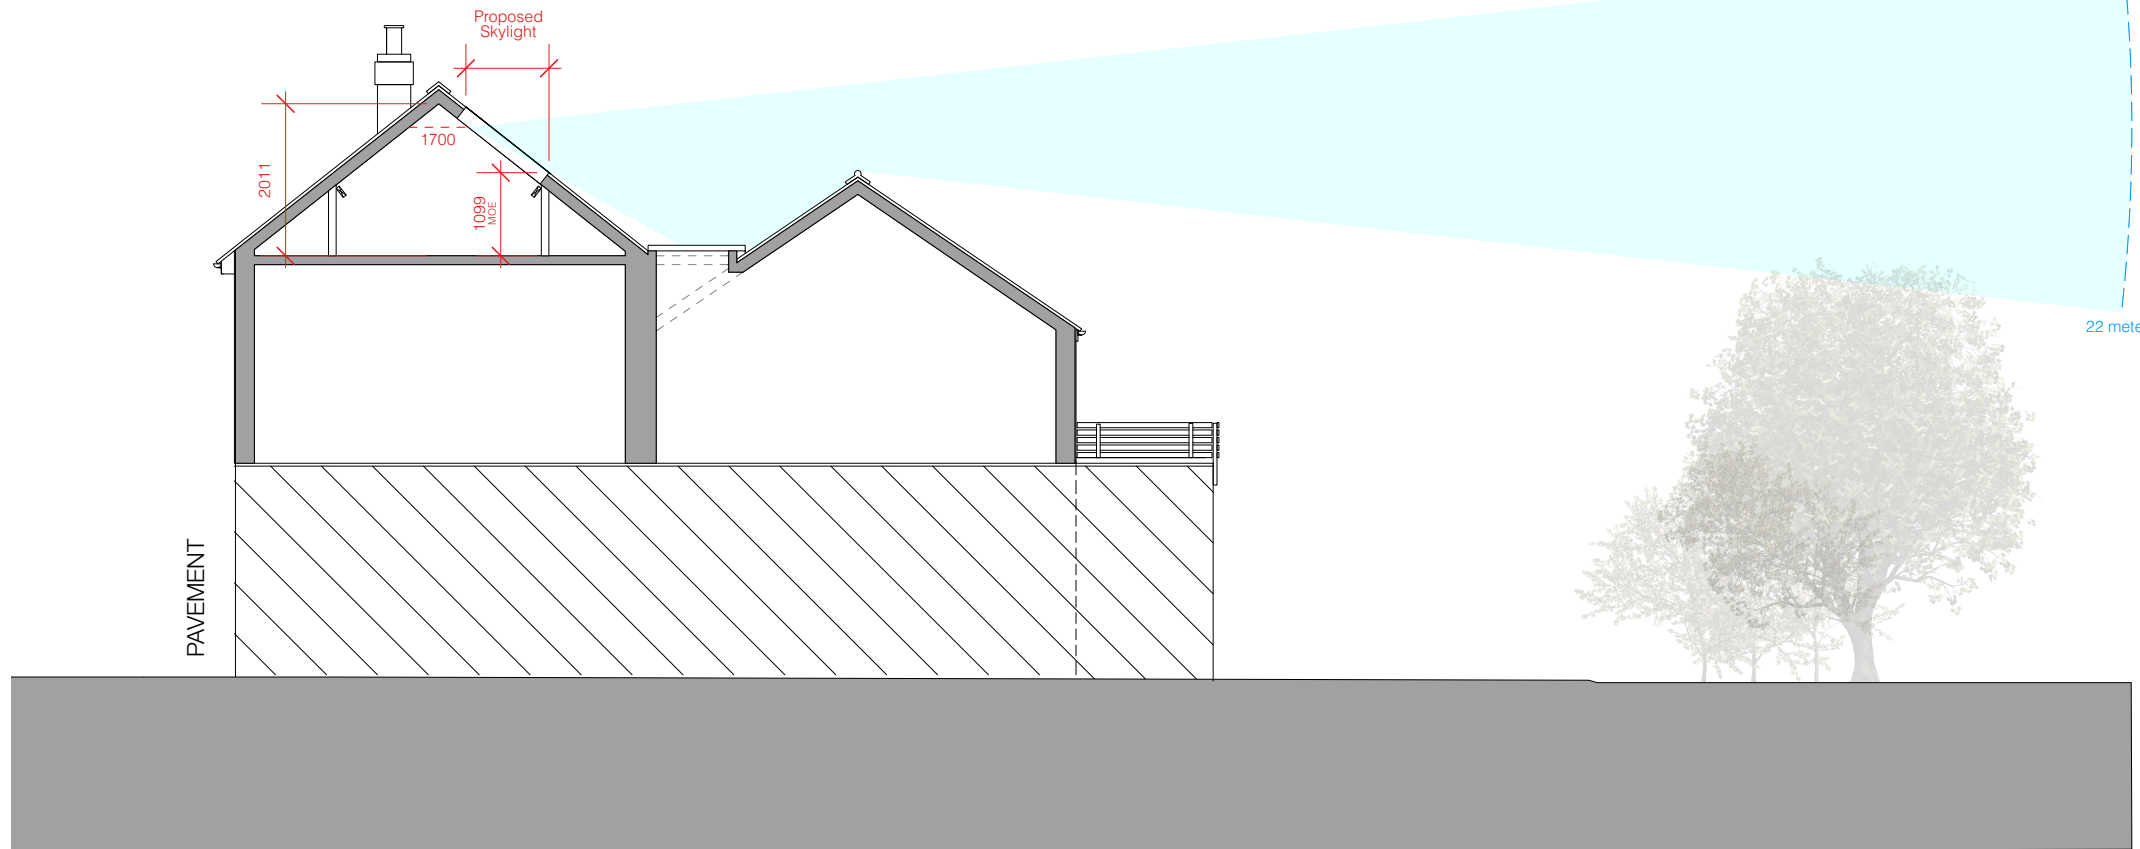

Indicative Section
scale 1:100@A3

The scale shown on this drawing is for general purposes only. For any critical dimensions, setting out or manufacturing information please request dimensioned drawings. Please bear in mind that some printing processes and photocopying can distort the scale.

© Squirrel Design Solutions Limited

rev	date	issue note



E : info@squirrel-design.co.uk
T : 01647
W : www.squirrel-design.co.uk

project	
Friars Lane	
title	
Proposed elevations and section	
project no.	520
scale:	1:100@ A3
date:	July 2024
drawn by:	
drawing no.	rev.
520.1.306	-

