


Existing Ground Floor Plan

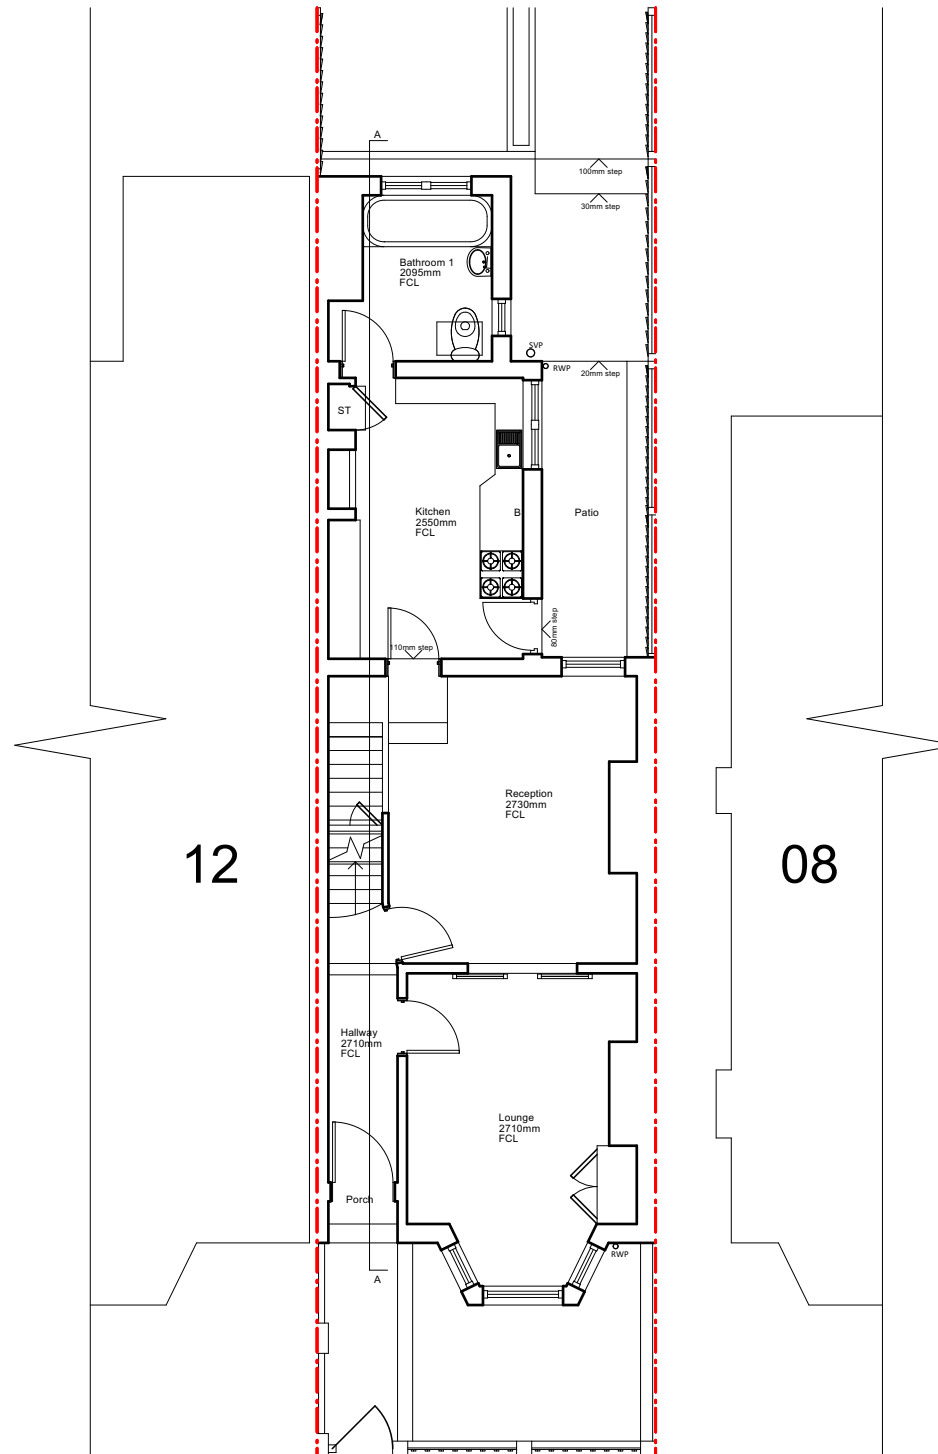

Proposed Ground Floor Plan

REV	DATE	COMMENT	DRW	CHK
03	23/07/2024	Planning issue	HV	HM
02	17/07/2024	Planning issue	HV	HM
01	17/07/2024	Planning issue	HV	HM
00	28/06/2024	Initial issue	HV	HM



NOTES
 These drawings are for planning purposes only. All dimensions indicated are subject to alterations on site. Confirm all dimensions prior to ordering materials and commencing construction.

My-architect

Busworks,
 39-41 North Road,
 London
 N7 9DP
 T 02030388753 E harry.molyneux@my-architect.io

PROJECT
 10 Plevna Road, Hampton, TW12 2BP

DRAWING
 Floor Plans

SCALE
 1:100 @ A3

STATUS
 Planning

DRAWING No. **482/02/400** REVISION **P03**