


Existing First Floor Plan

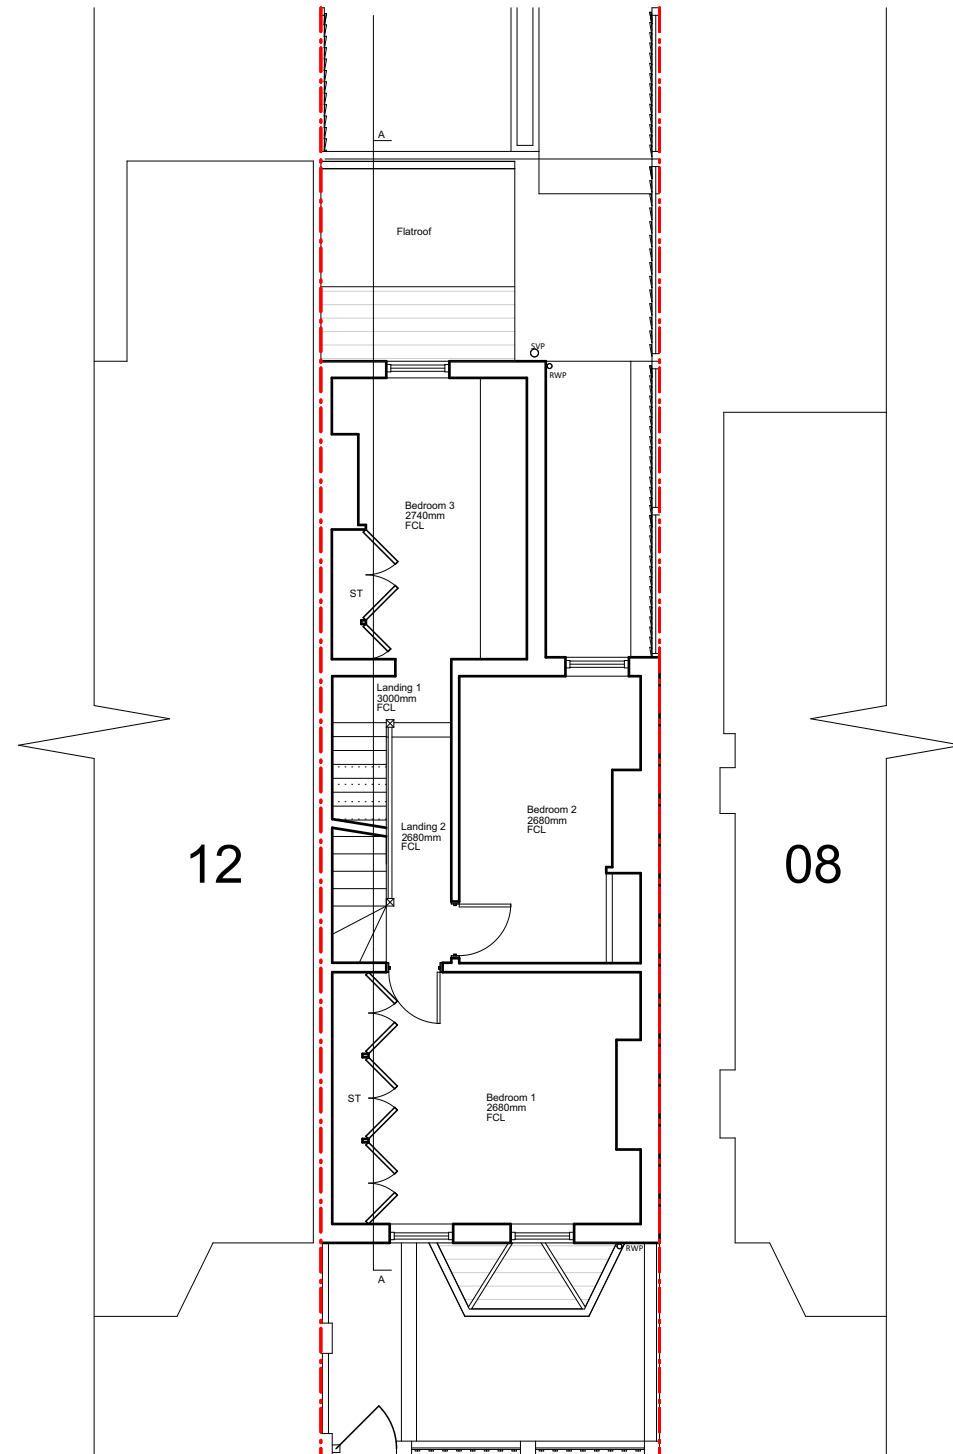

Proposed First Floor Plan

REV	DATE	COMMENT	DRW	CHK
03	23/07/2024	Planning issue	HV	HM
02	17/07/2024	Planning issue	HV	HM
01	17/07/2024	Planning issue	HV	HM
00	28/06/2024	Initial issue	HV	HM



**NOTES**  
 These drawings are for planning purposes only. All dimensions indicated are subject to alterations on site. Confirm all dimensions prior to ordering materials and commencing construction.

## My-architect

Busworks,  
 39-41 North Road,  
 London  
 N7 9DP  
 T 02030388753 E harry.molyneux@my-architect.io

PROJECT  
 10 Plevna Road, Hampton, TW12 2BP  
 DRAWING  
 Floor Plans  
 SCALE  
 1:100 @ A3  
 STATUS  
 Planning

DRAWING No. **482/02/401** REVISION **P03**