



Amendment		
A	Roof height revised	30 Jul 24

BEDFORD ROAD

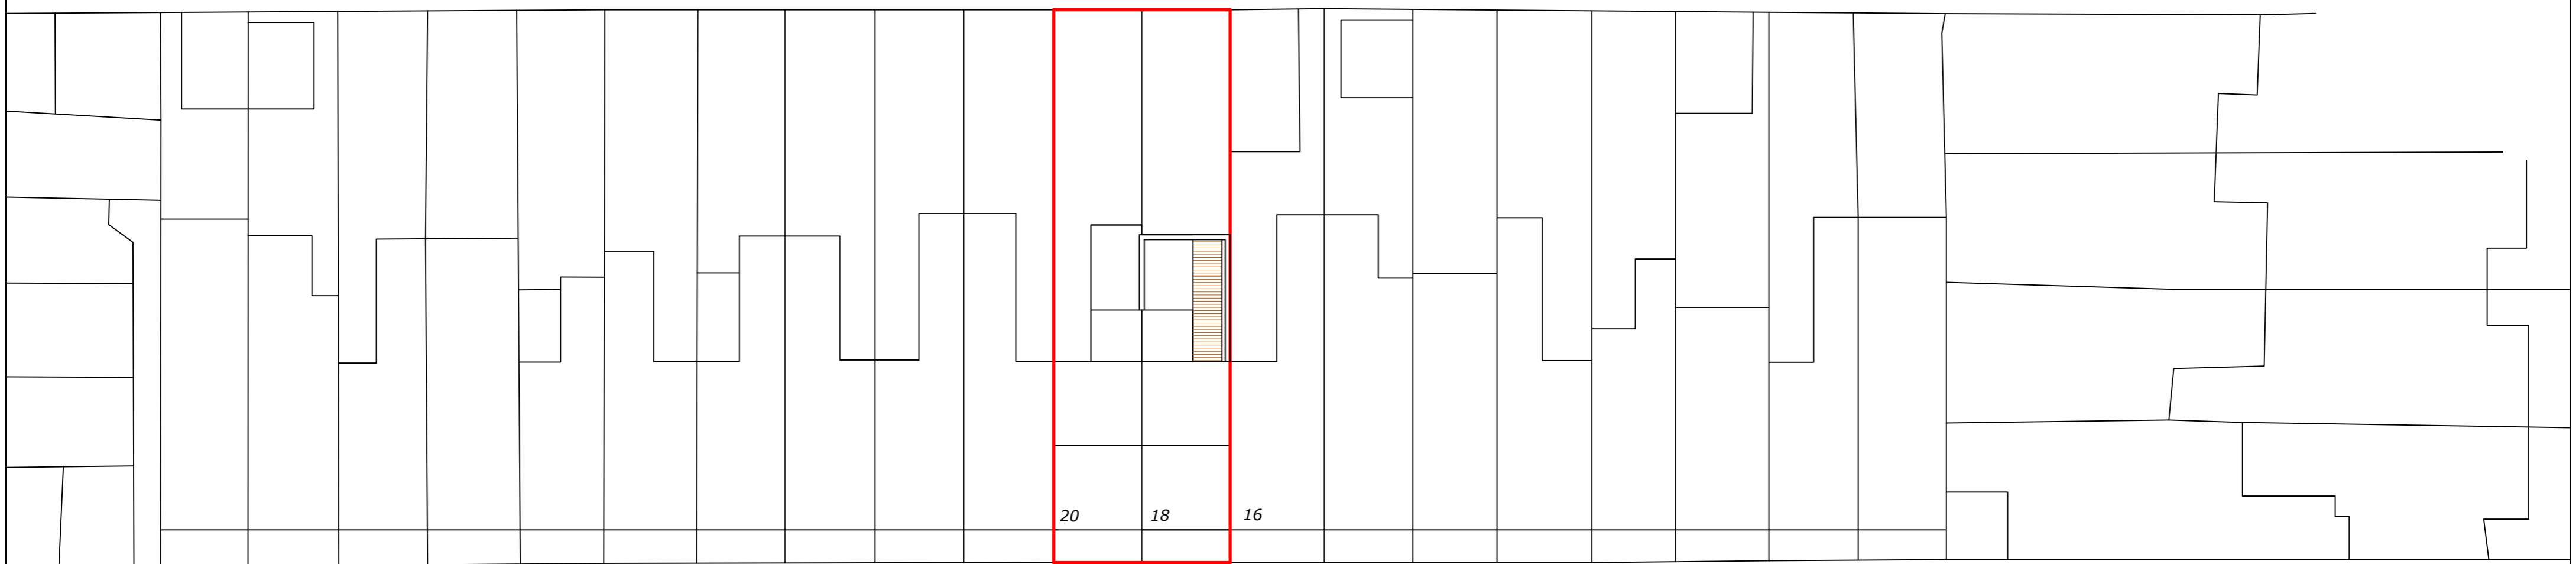

DENMARK ROAD

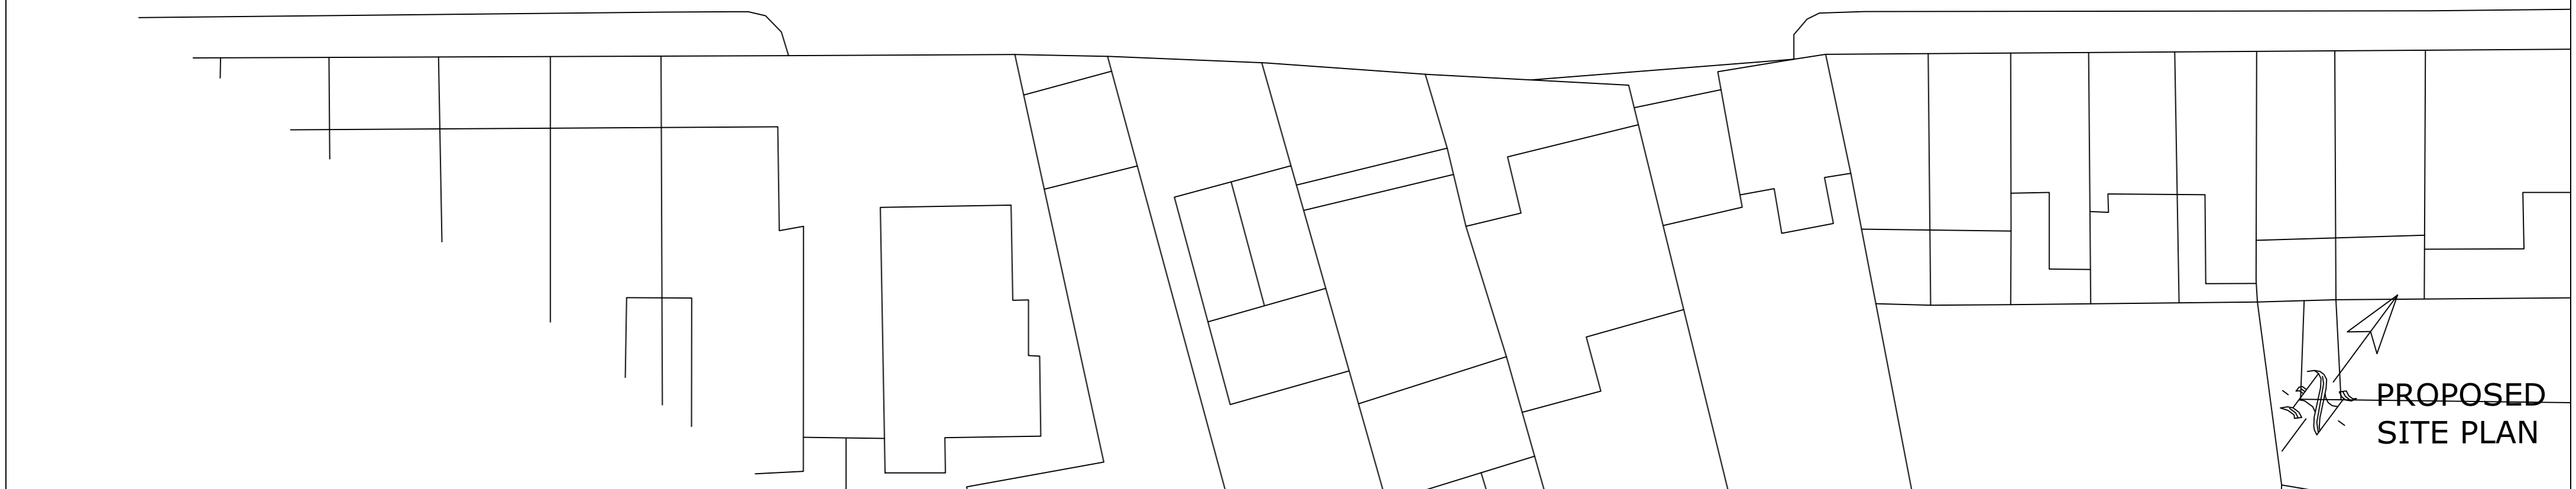

**PROPOSED
SITE PLAN**

18 & 20 Denmark Road, Twickenham, TW2 5EN

Scale Bar
 0 1 2 3 4 5 6 7 8 9 10 Metres
 1:200 @ A2



THE GILLETT MACLEOD PARTNERSHIP
 Chartered Architects & Town Planning Consultants
 1 High Road Old Eastcote Pinner Middlesex HA5 2EW tel. 0208 868 1333

Drg. No. 24/3620/02	REVISION
Scale 1:200	A
Date 12/03/24	
Drawn by KH	(C) drawer