




Amendment		
A	Floor resistance measure shown	17 Jul 24
B	Roof height revised	30 Jul 24

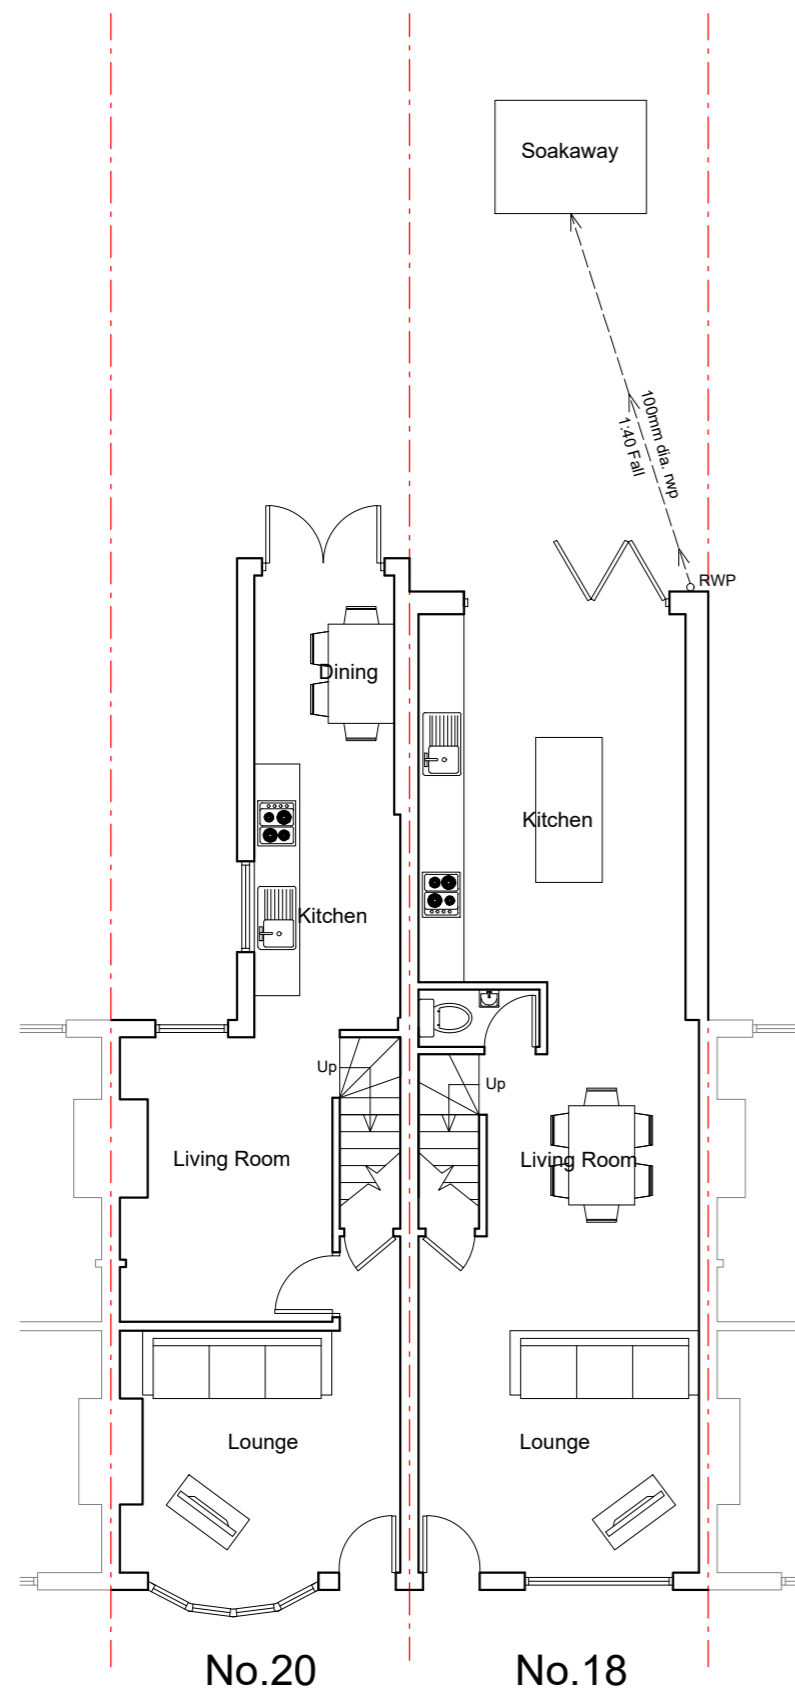

Ground Floor Plan

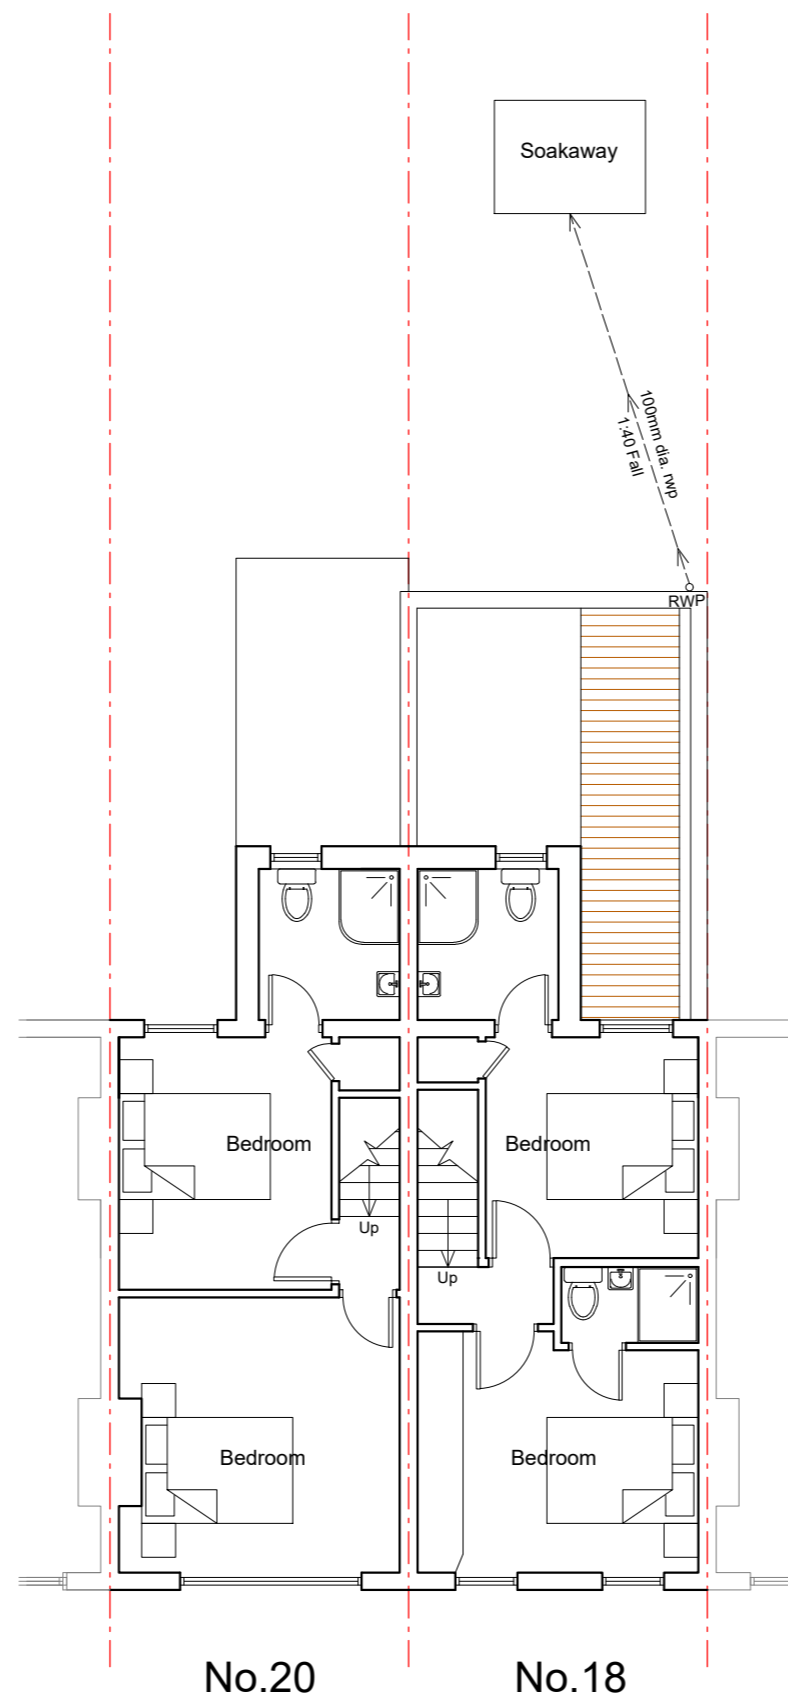


First Floor Plan

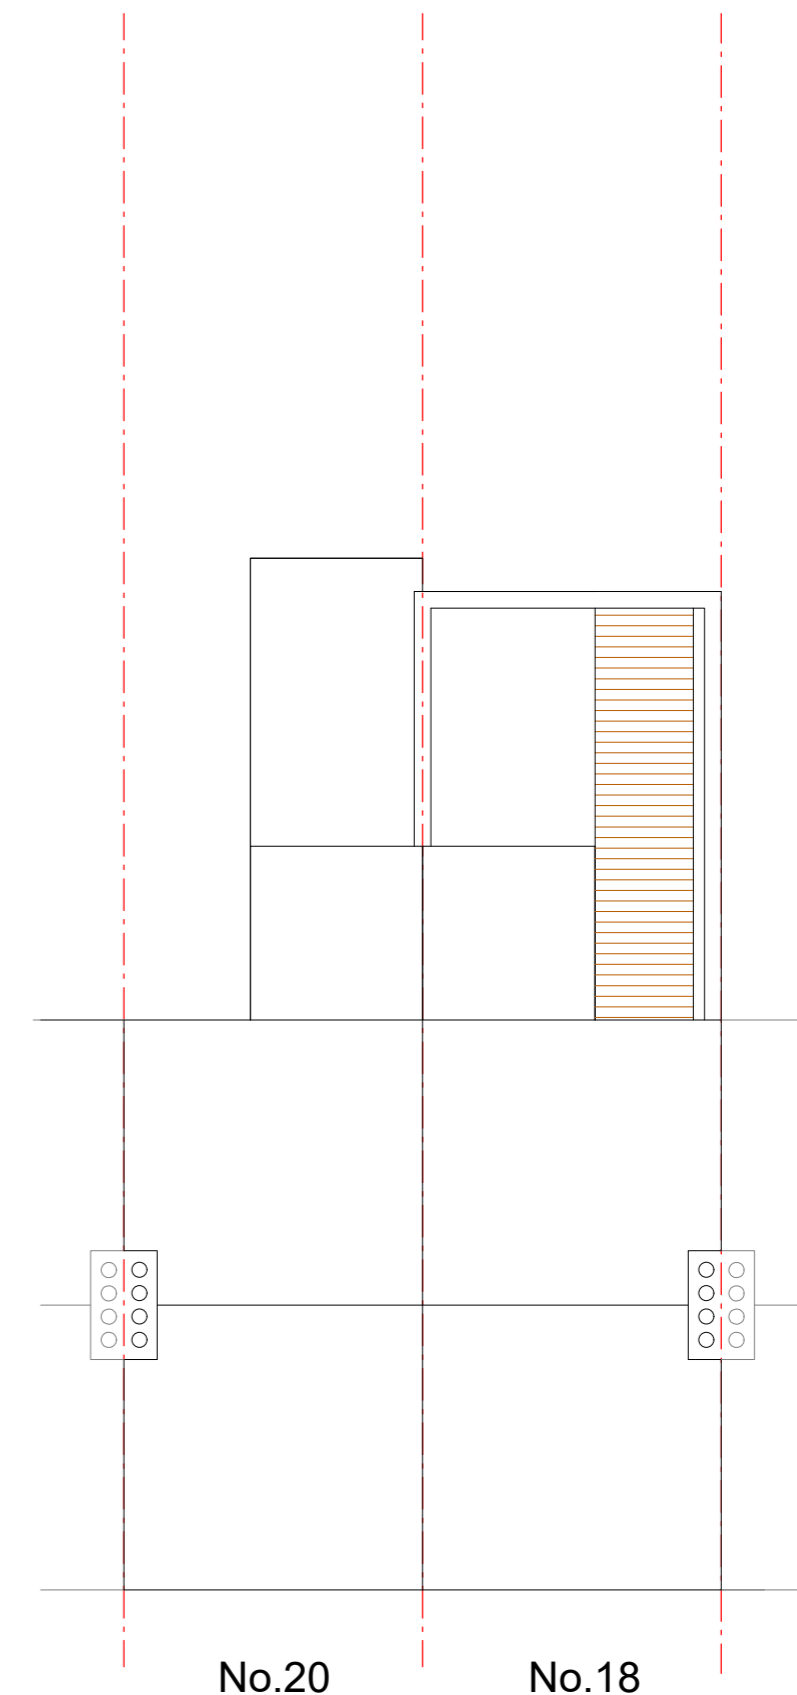

Roof Plan

PROPOSED FLOOR PLANS

18 & 20 Denmark Road, Twickenham,
TW2 5EN

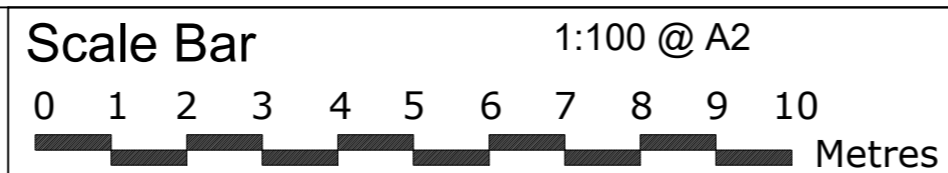

THE GILLETT MACLEOD PARTNERSHIP
Chartered Architects & Town Planning Consultants
1 High Road Old Eastcote Pinner Middlesex HA5 2EW tel. 0208 868 1333

Drg. No. 24/3620/04^B
Scale 1:100
Date 12/03/24
Drawn by KH

REVISION
B
C drawer