




Do not scale from this drawing. All dimensions to be confirmed on site before commencing work.

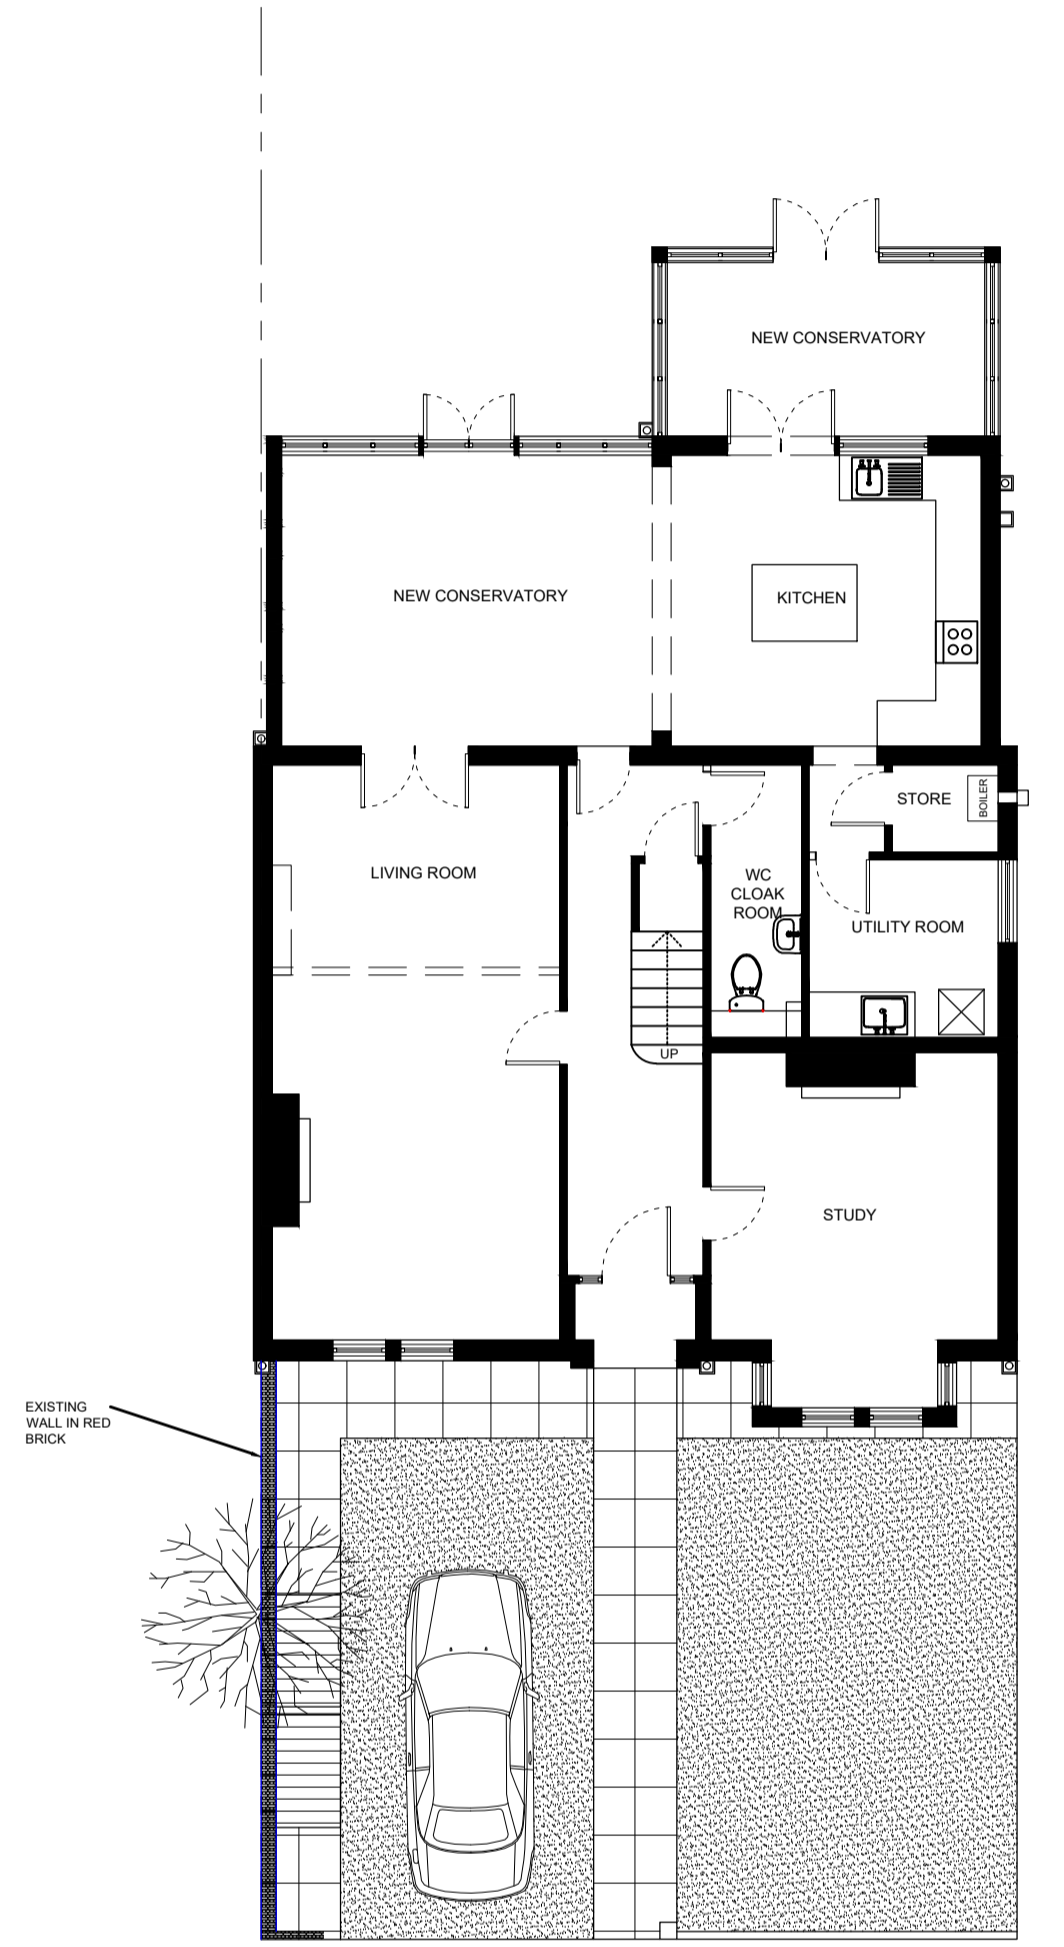

EXISTING GROUND FLOOR PLAN
SCALE: 1:100

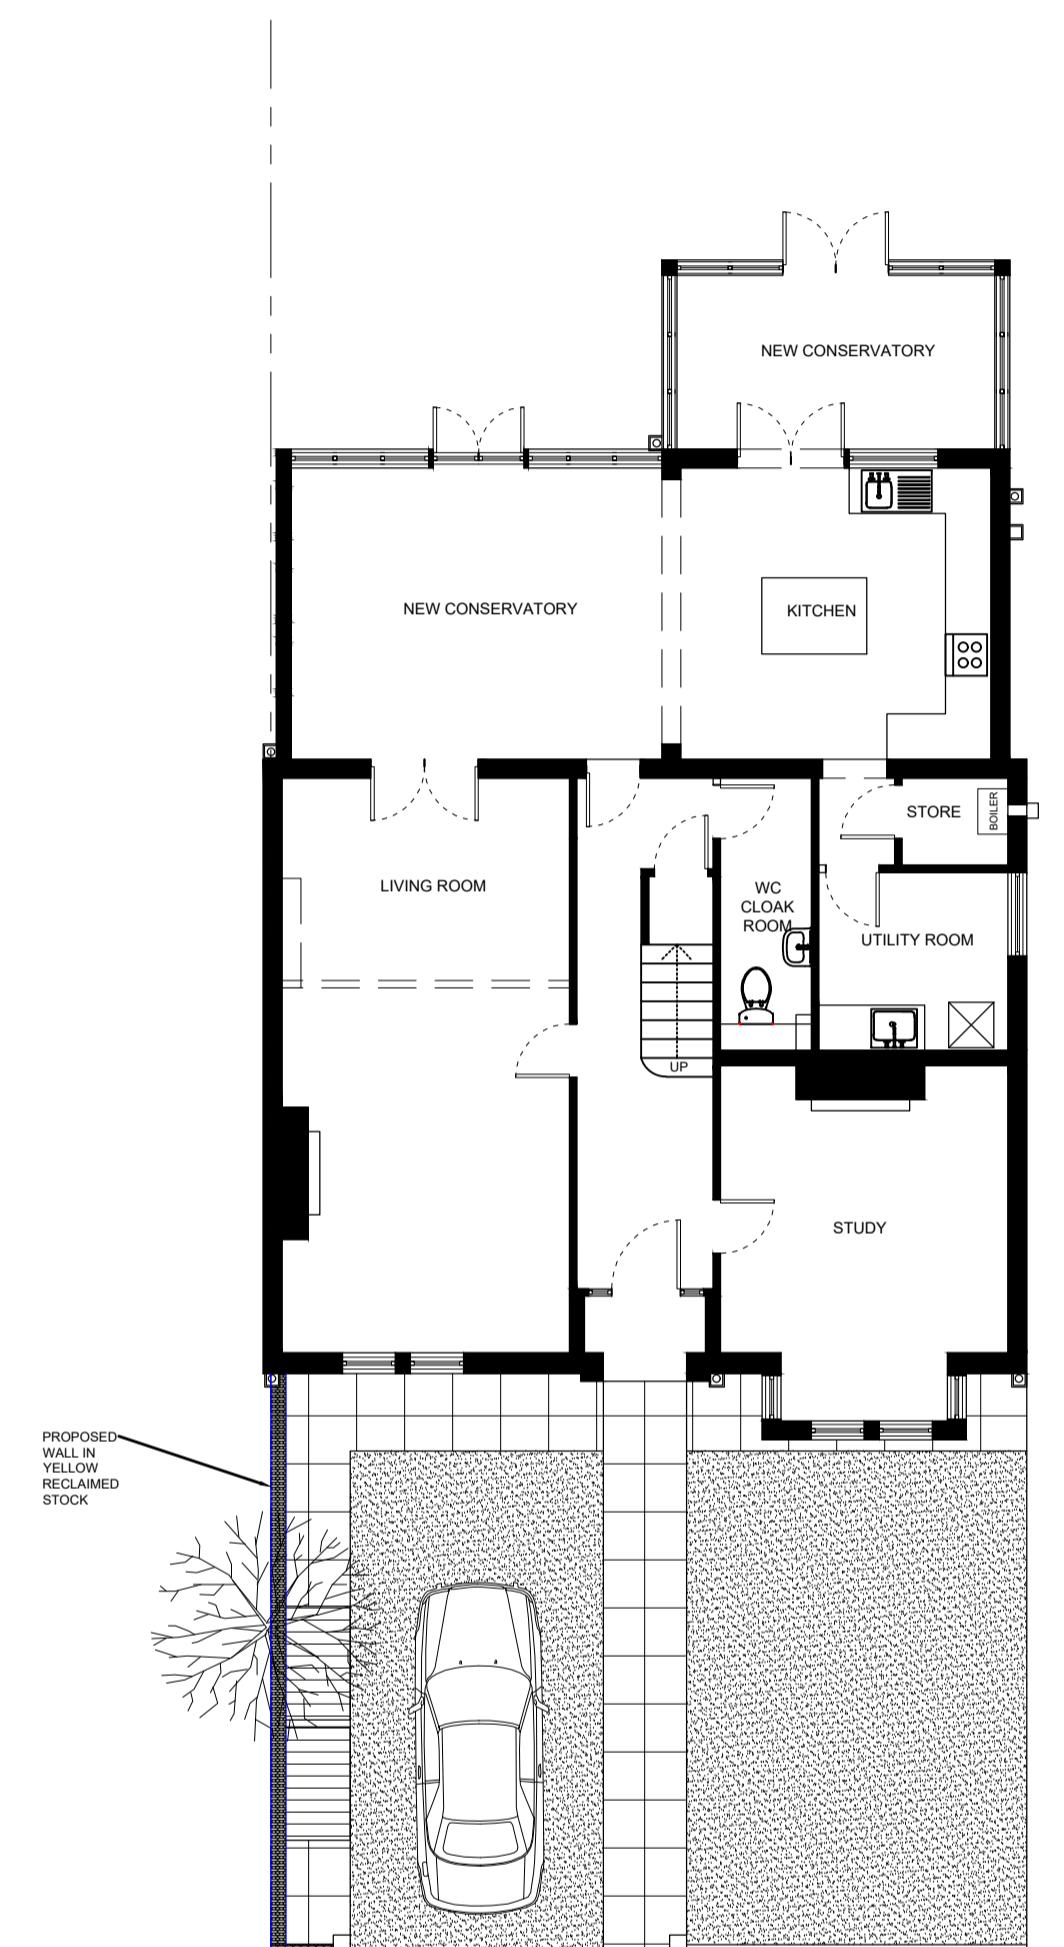

PROPOSED GROUND FLOOR PLAN
SCALE: 1:100

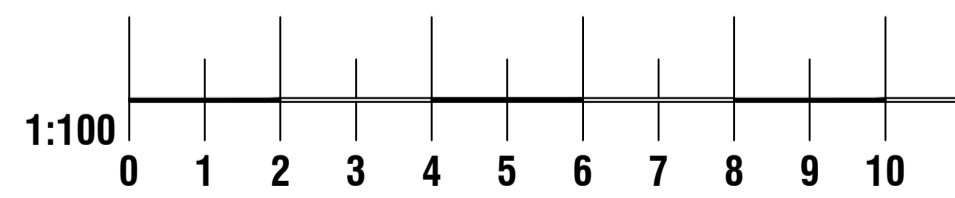

REV	DESCRIPTION	DATE	ENG	NOTES
				DO NOT SCALE FROM THIS DRAWING.
21.07.24	1:100@A1			
XX	XX		XX	