


Proposed Loft



Roof Plan

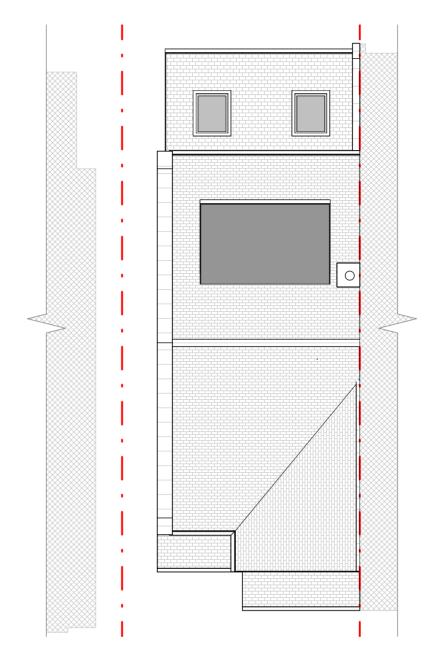

8 Harvey Drive, Hampton	Scale @ A3 1 : 100	Drawing number P.M.501	Key: Existing Proposed + SVP ———————————————————————————————————
	Date	Project number	— Existing drainage — — — Proposed drainage — — — Overhead
	27.05.24	2300	0 1 2 3 4 5
Proposed Loft & Roof Plans	Drawn by S.G	Rev D	GRAPHIC SCALE: 1:100

No.	Description	Date
Α	First draft	03.06.24
В	Client's comments (1)	14.06.2024
С	Drawing amended	31.07.2024
D	Client's comments (3)	02.08.2024