






Front Elevation

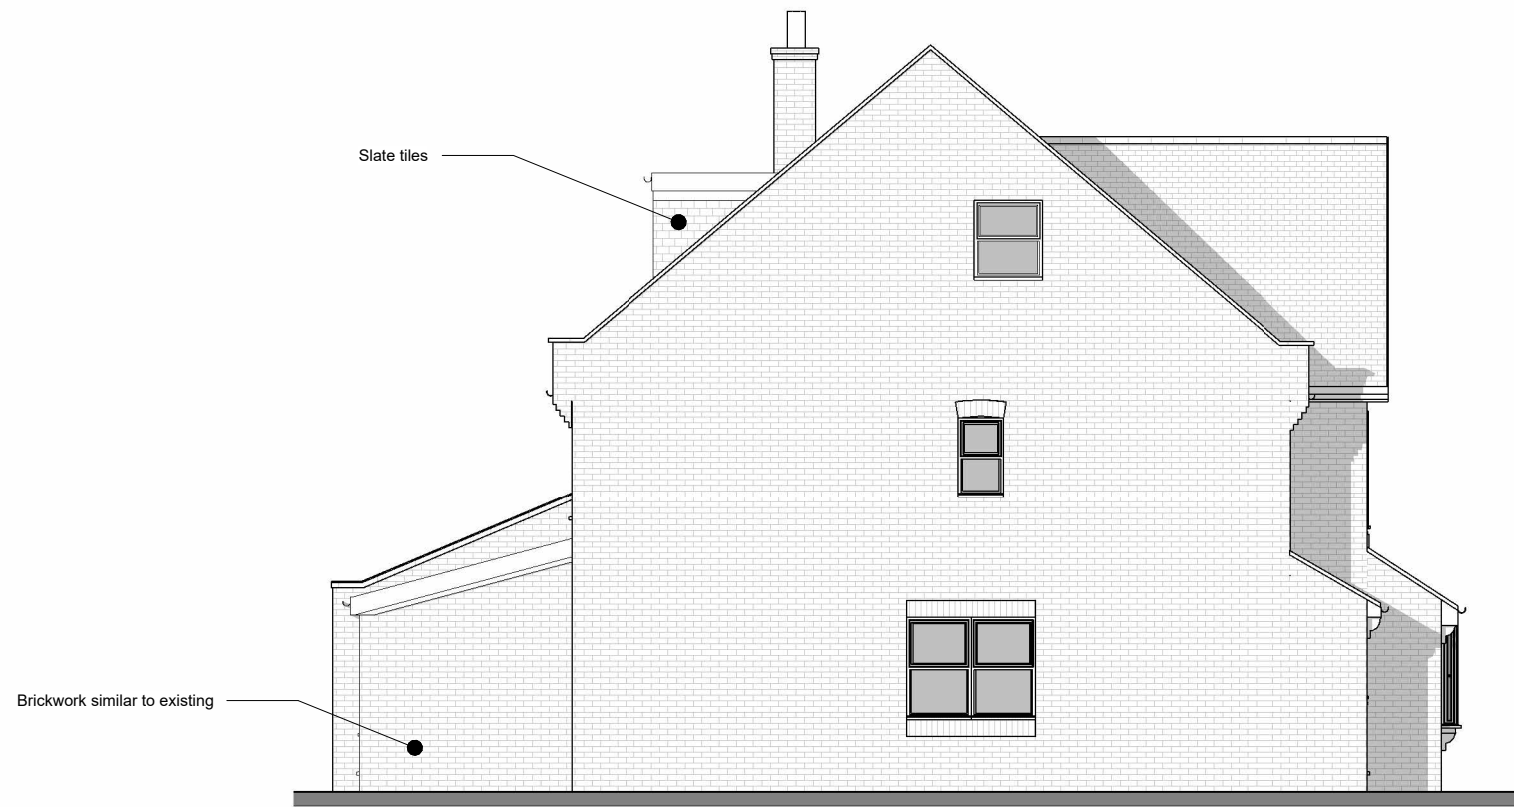

Side 1 Elevation

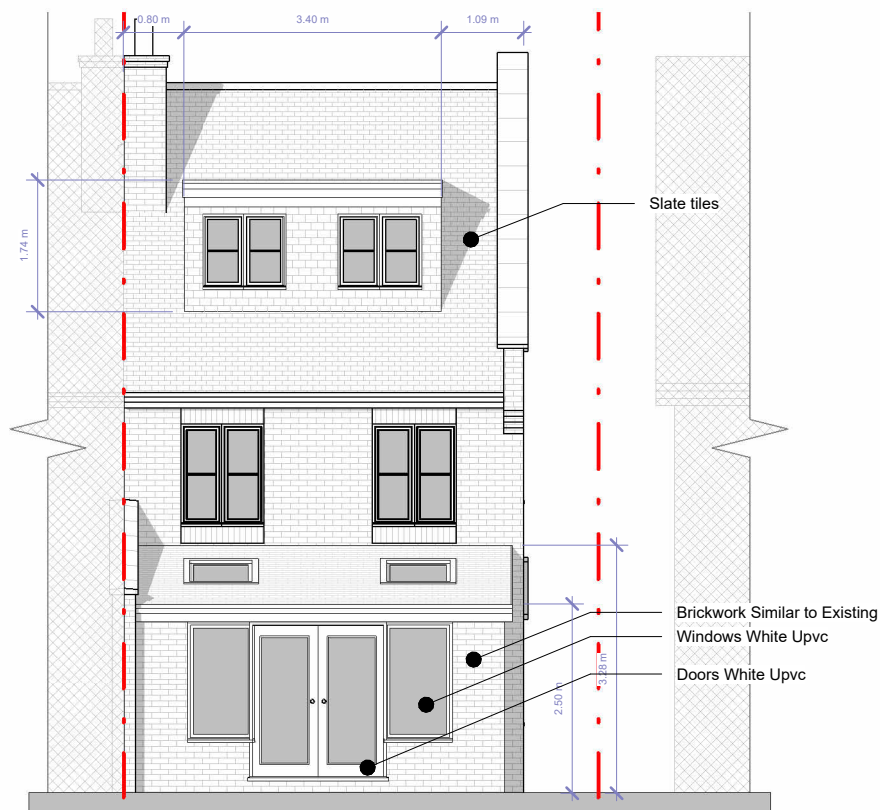

Rear Elevation

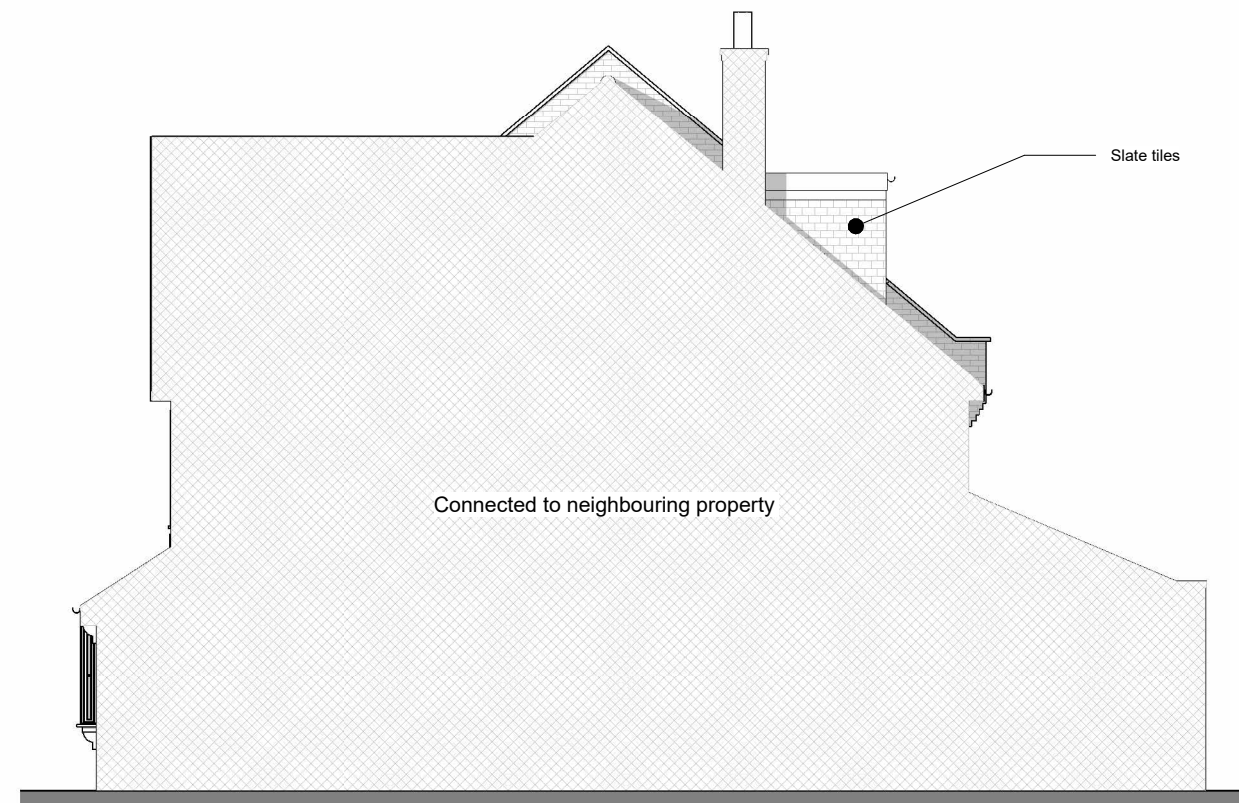

Side 2 Elevation



FLUENT
ARCHITECTURAL DESIGN SERVICES
TEL: 0800 043 8838
E-MAIL: INFO@FLUENT-ADS.CO.UK
WEB: FLUENT-ADS.CO.UK

8 Harvey Drive, Hampton

Proposed Elevations

Scale @ A3
1 : 100

Date
27.05.24

Drawn by
S.G


Drawing number
P.M.600

Project number
2300

Rev
D

Key:

Existing Proposed SVP Boundary line
Existing drainage Proposed drainage Overhead

 

No.	Description	Date
A	First draft	03.06.24
B	Client's comments (1)	14.06.2024
C	Drawing amended	31.07.2024
D	Client's comments (3)	02.08.2024