



EXISTING FRONT ELEVATION
scale: 1:100




PROPOSED FRONT ELEVATION
scale: 1:100




EXISTING REAR ELEVATION
scale: 1:100




PROPOSED REAR ELEVATION
scale: 1:100

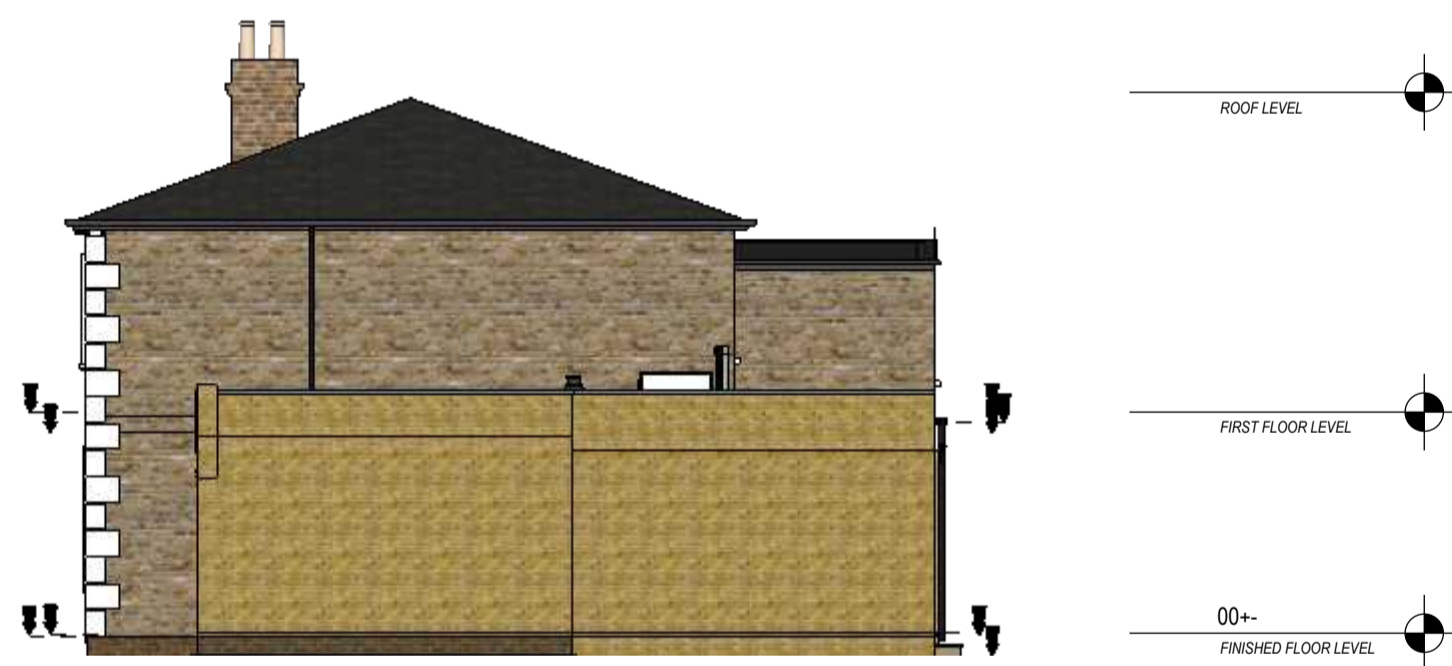


EXISTING SIDE ELEVATION
scale: 1:100

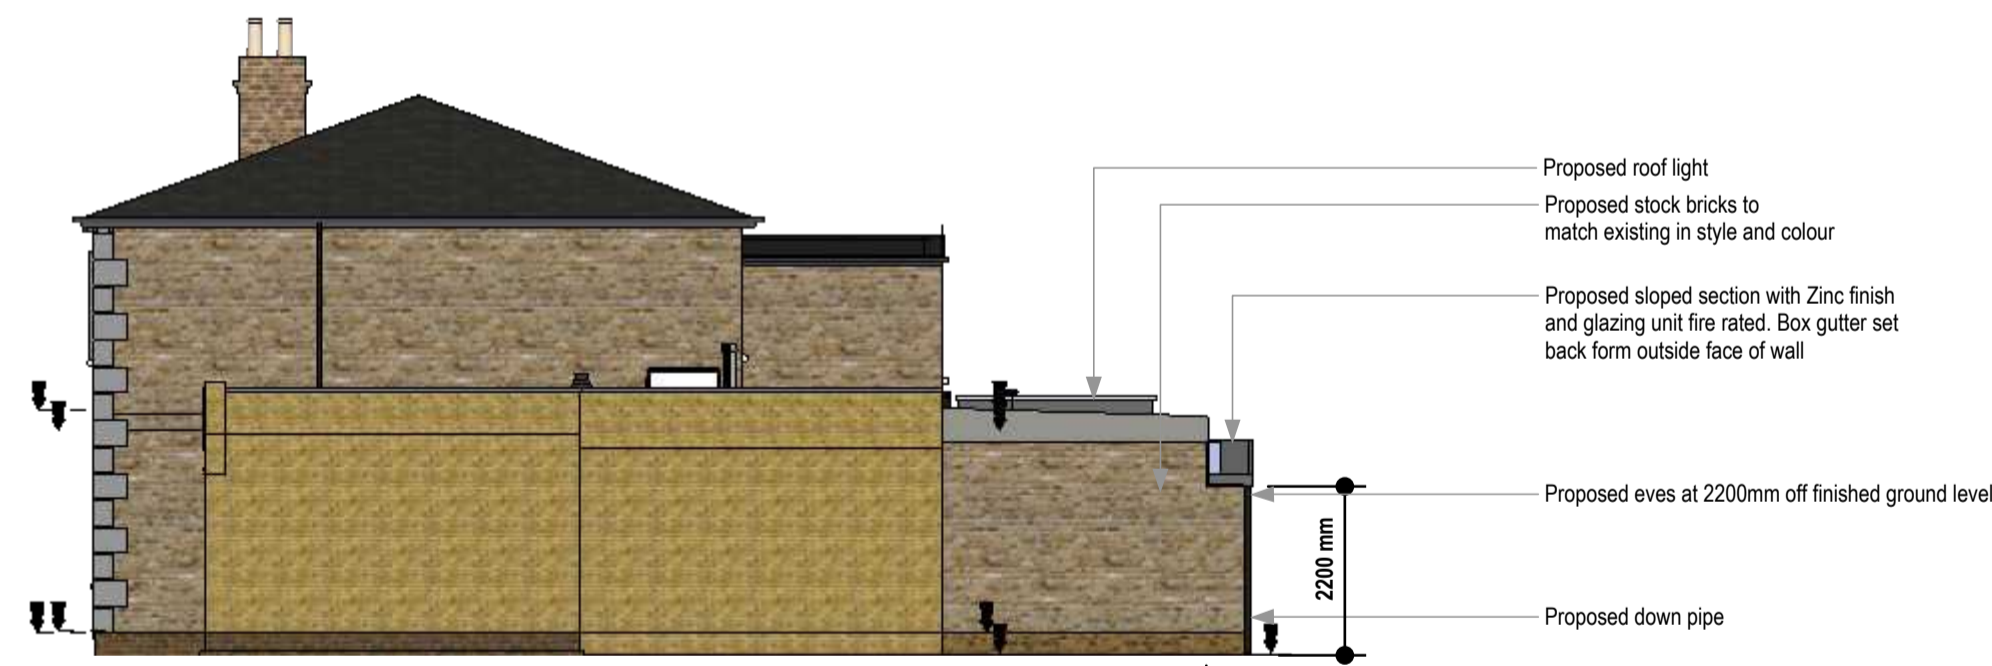

PROPOSED SIDE ELEVATION
scale: 1:100

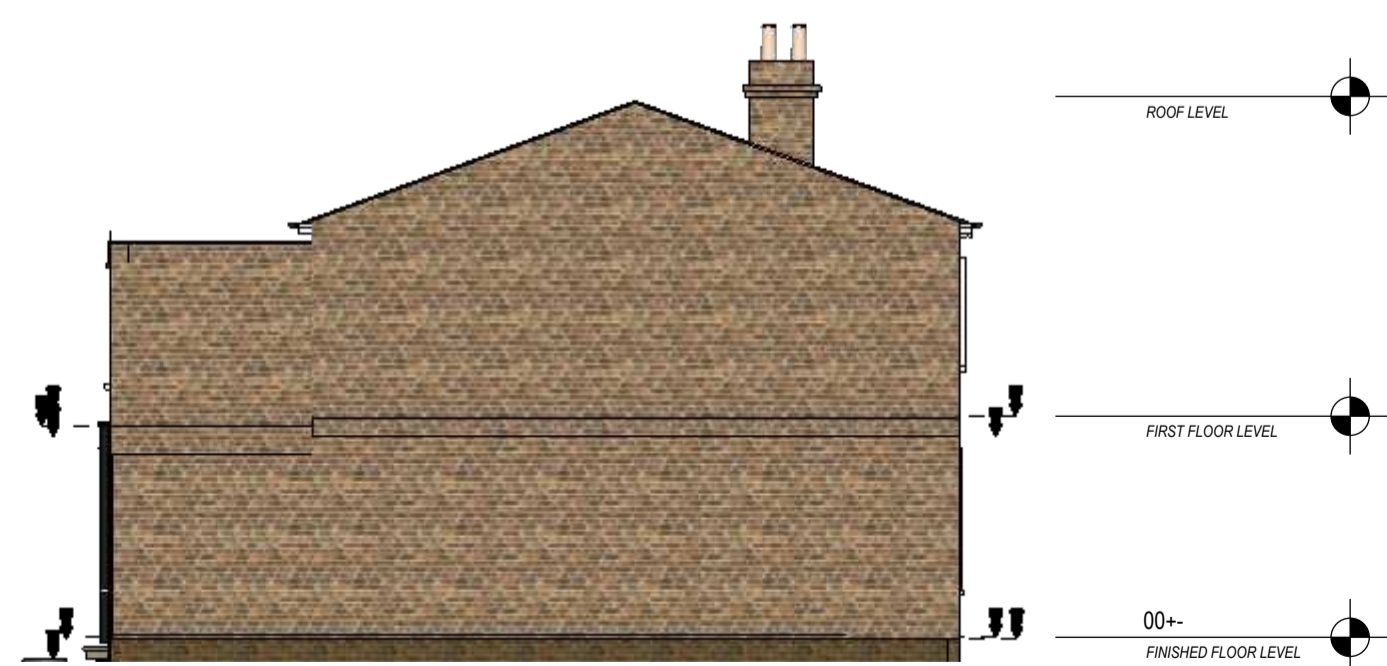

EXISTING SIDE ELEVATION
scale: 1:100

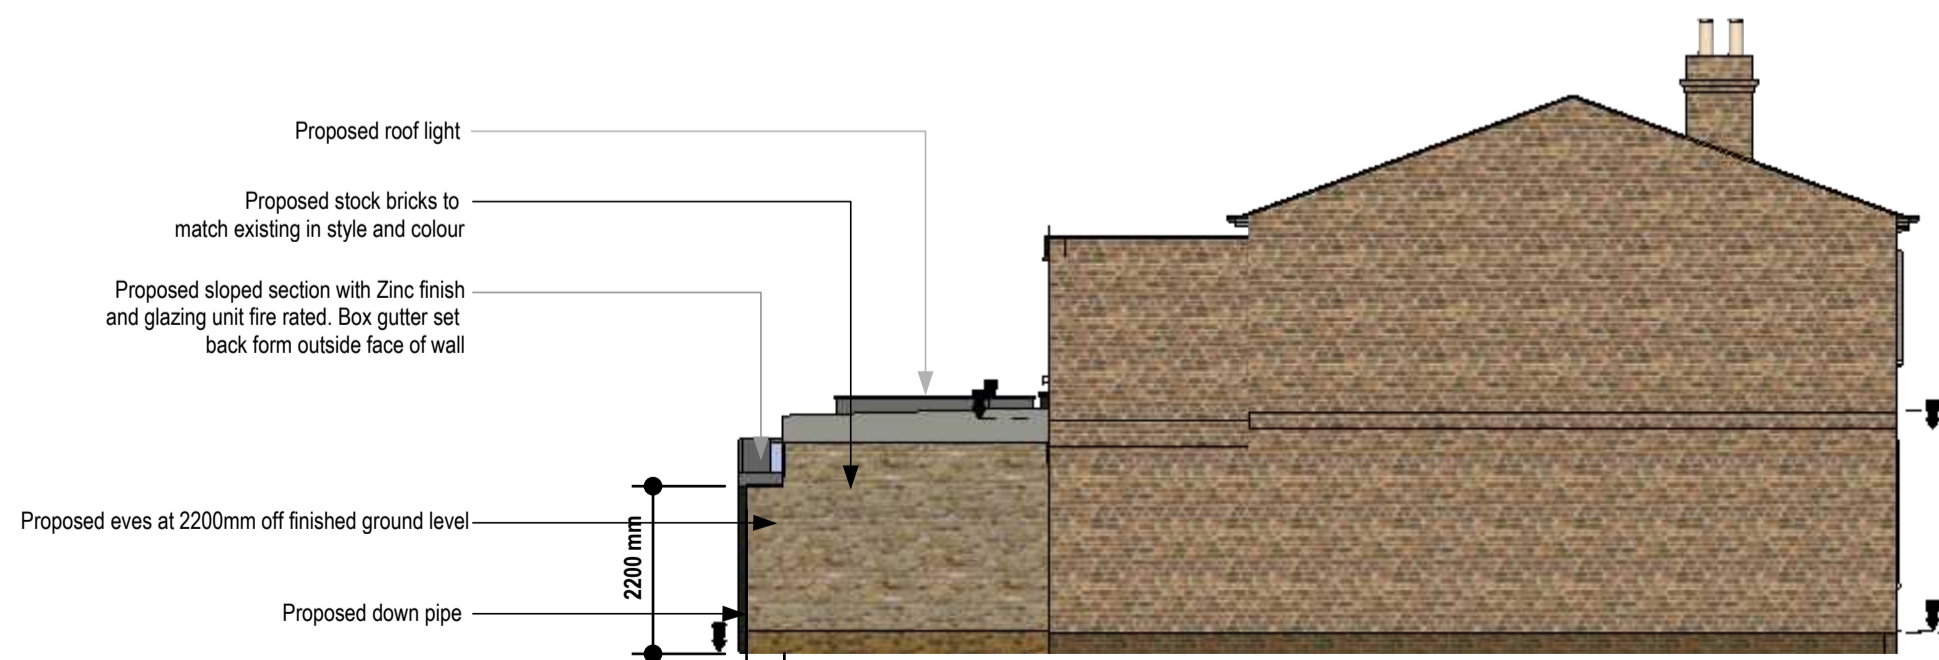

PROPOSED SIDE ELEVATION
scale: 1:100



PROPOSED VIEW
scale:



PROPOSED VIEW
scale: Proposed eaves at 2200mm off finished ground level

COORDINATION	
<input checked="" type="checkbox"/> Preliminary Design	<input type="checkbox"/> Building Upgrade
<input checked="" type="checkbox"/> Planning / LDC Submitted	<input type="checkbox"/> Building Control Sing off
<input type="checkbox"/> Planning Granted	<input type="checkbox"/> Thames Water

1:200	00 1 2 4
1:100	00 1 2 4
1:50	00 0.5 1 2