


Key Plan

Key

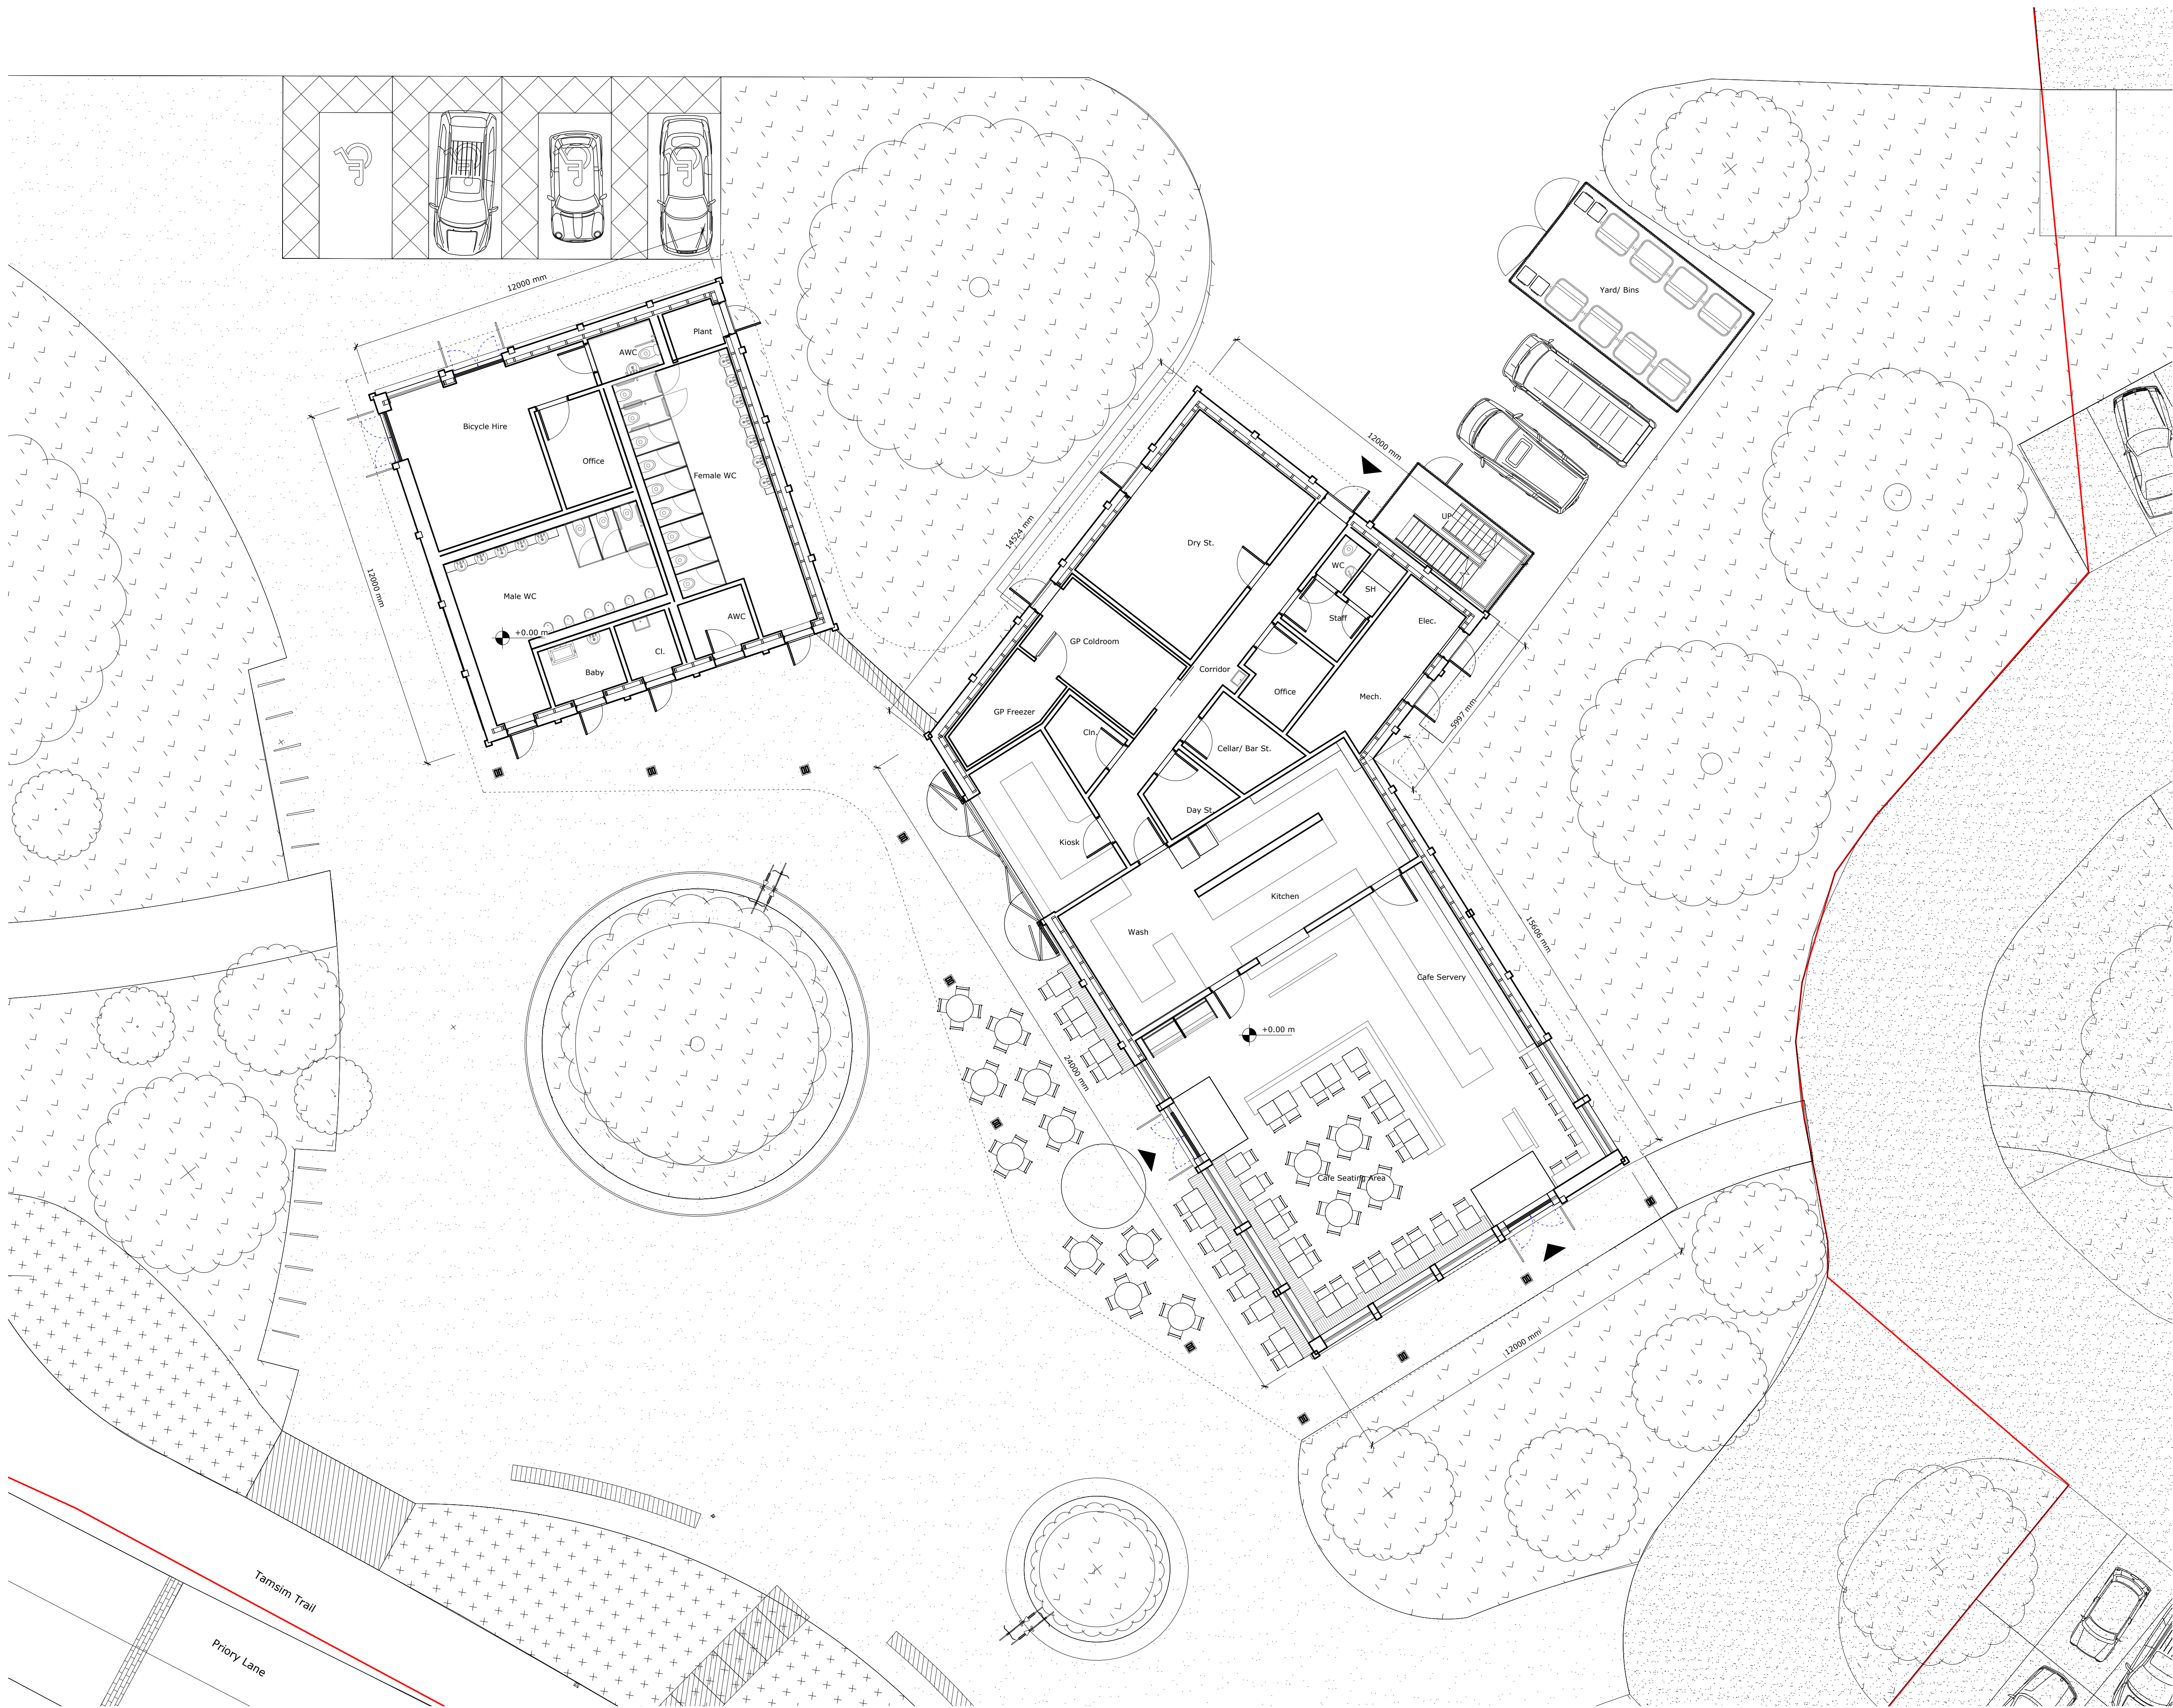

Rev.	Date	Description
P4	18/07/24	Issue for information
P3	08/07/24	Issue for information
P2	03/07/24	Issue for information
P1	12/04/24	Draft Issue for Planning

DavidMorleyArchitects

110 Kewington Lane, London SE11 5DP
 T +44 (0)20 430 2444
 davidmorleyarchitects.co.uk

Project: Roehampton Gate, Richmond Park
 Client: The Royal Parks

Title: Ground Floor Plan
 Drawing Number: 732-15-002
 Revision: P4
 Date: 12/04/2024
 Scale: 1:100 @ A1